

DESIGN		
INT.	DATE	REASON


DATE	BY	REASON

PLOTS & CHECKS			
INT.	DATE	NO.	REASON

DATE	BY	REASON

CHECKS		
INT.	DATE	REASON

F.A. IL. NO.	SECTION	COUNTY	TOTAL SHEETS	SHEET NO.
6108	***	LA SALLE	679	432
STA. 181+50.00		TO STA. 181+55.04		
FED. ROAD DIST. NO.		ILLINOIS	FED. AID PROJECT	
*** (70X,71X)RS-1, (71X-V)BRDM. CONTRACT NO. 66225				

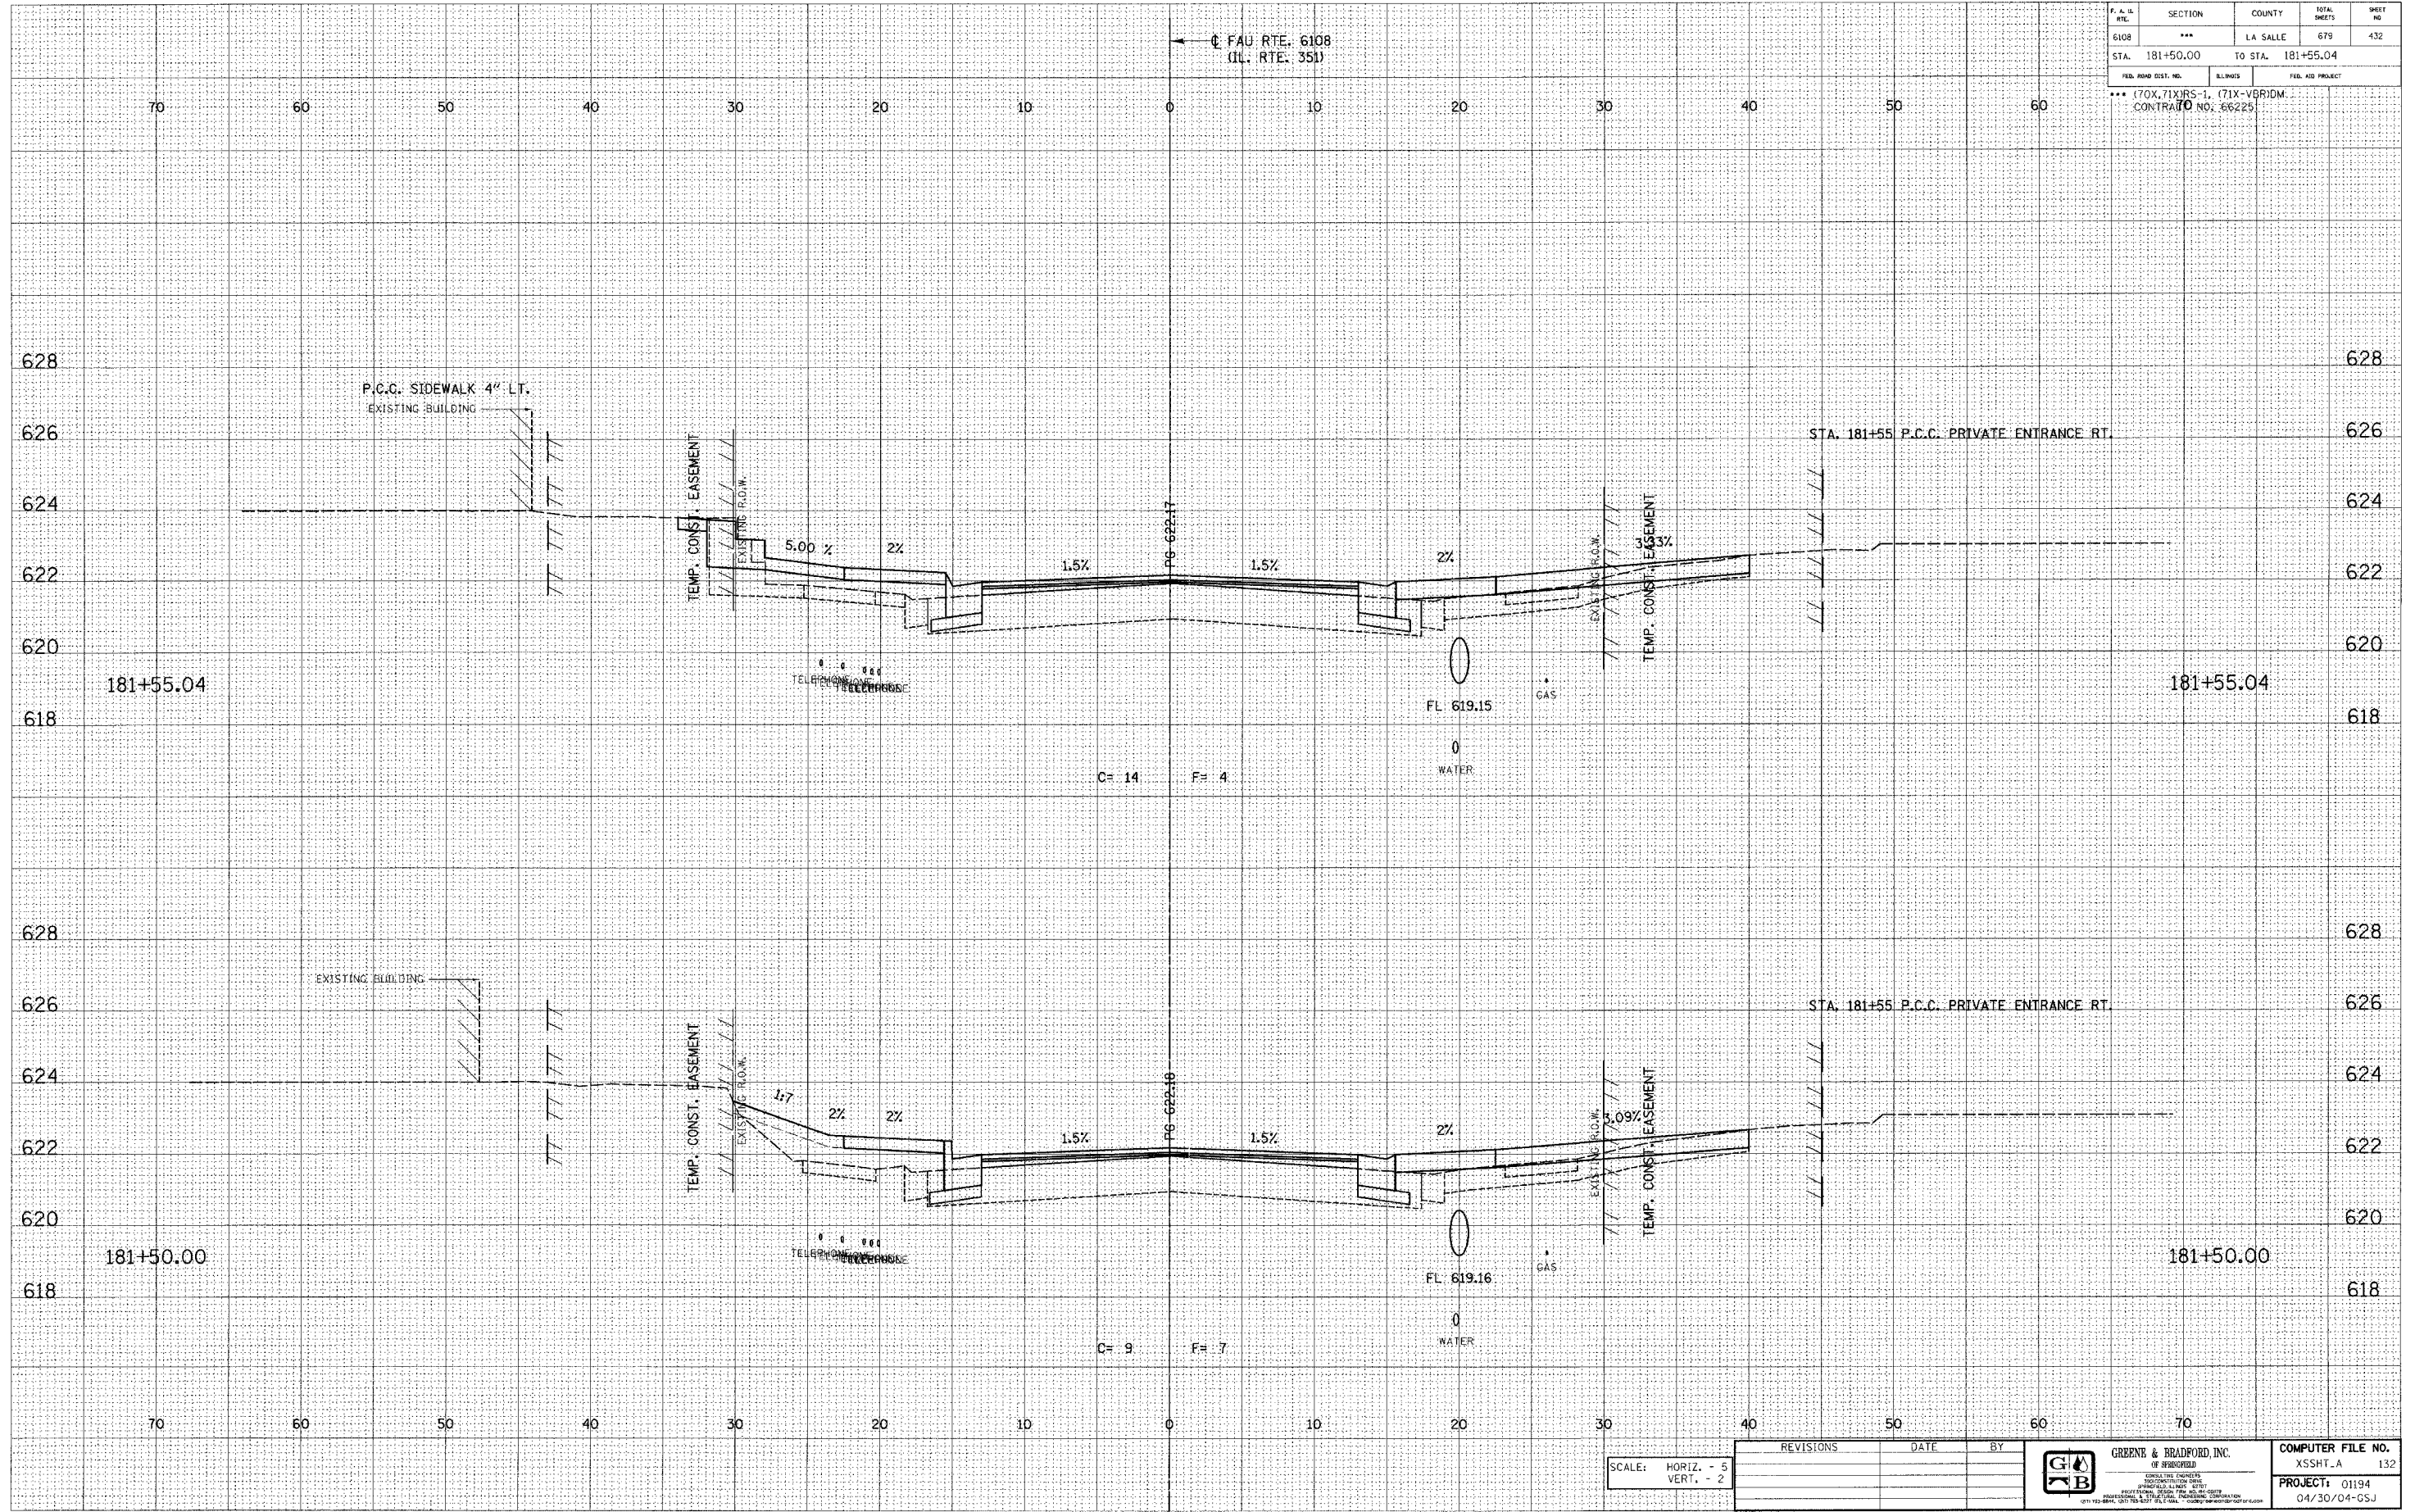

E-XSEC 1:1 8/25/98

SCALE: HORIZ. - 5
VERT. - 2

REVISIONS	DATE	BY



FAU RTE. 6108 (IL. RTE. 351) LA SALLE CO.

