

DESIGN		
INT. DATE	REASON	


BY	DATE

PLOTS & CHECKS		
INT. DATE	NO.	REASON

BY	DATE

CHECKS		
INT. DATE	REASON	

F. A. L. RTE.	SECTION	COUNTY	TOTAL SHEETS	SHEET NO.
6108	***	LA SALLE	679	445
STA. 185+71.78		TO STA. 185+75.00		
FED. ROAD DIST. NO.		ILLINOIS	FED. AID PROJECT	
*** (70X, 71XRS-1, 71X-VBRIDG) CONTRACT NO. 66225				

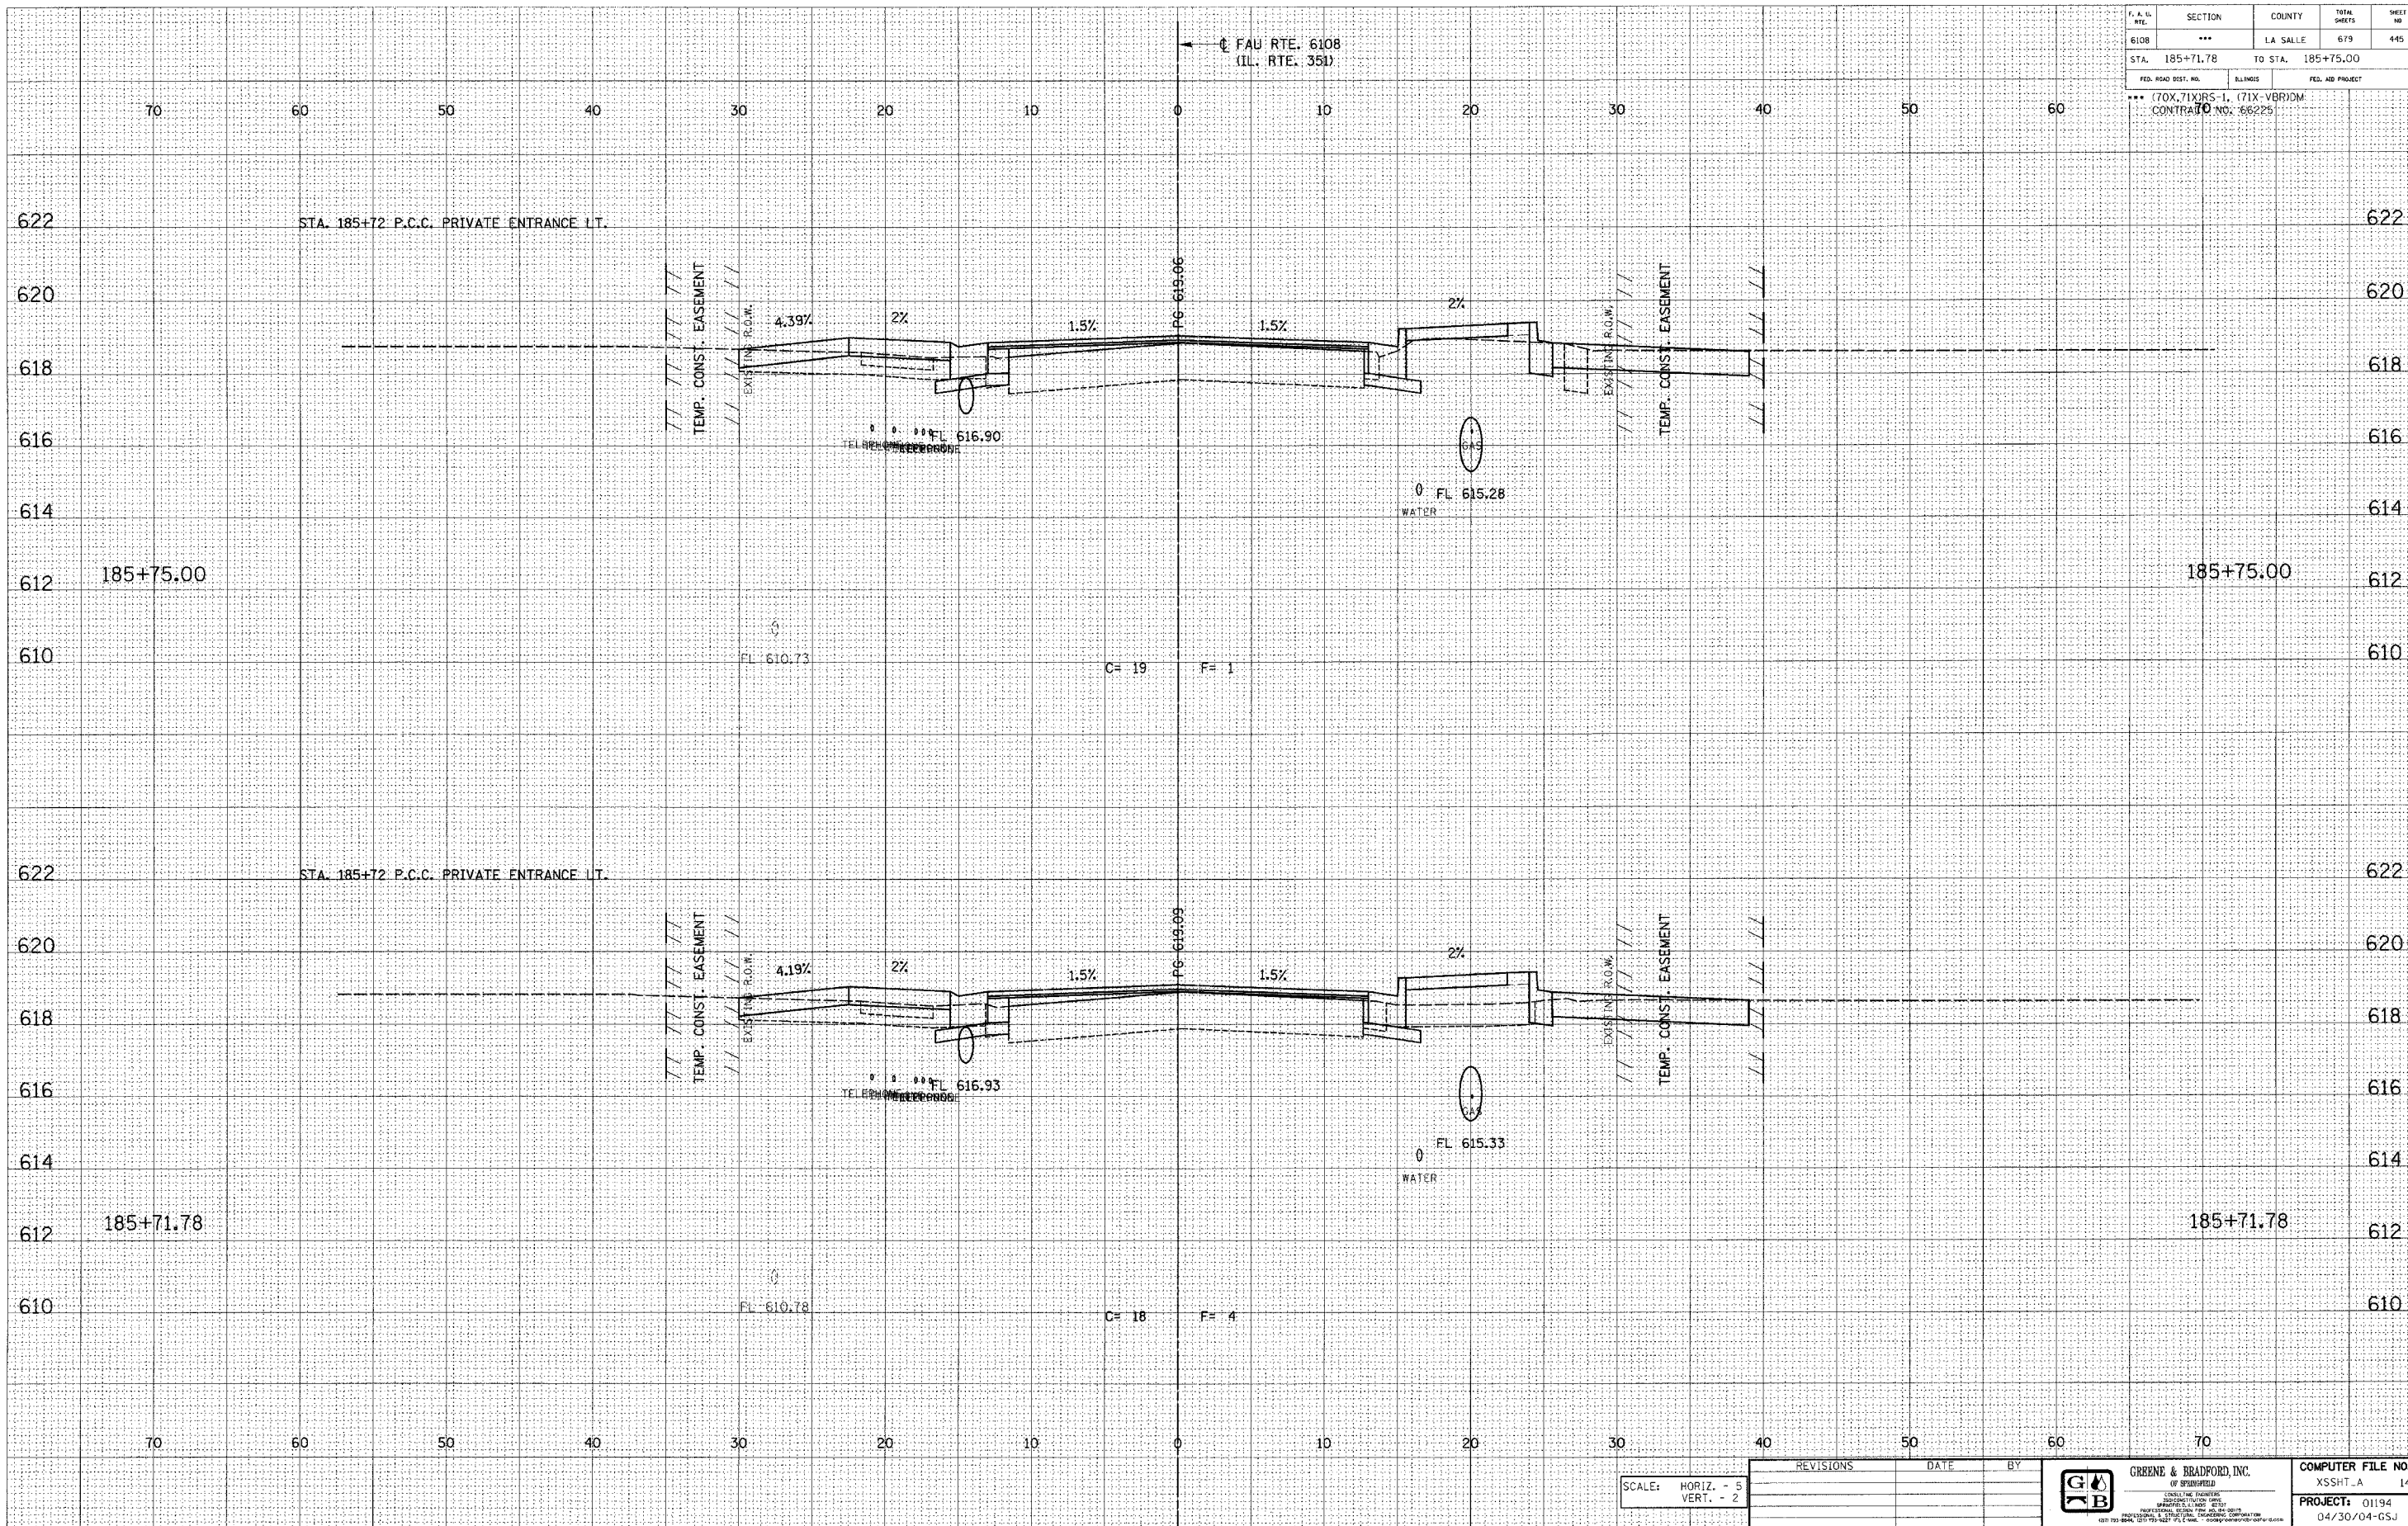

E-XSEC 1:1 8/25/98

					PROJECT: 01194 04/30/04-GSJ

FAU RTE. 6108 (IL. RTE. 351) LA SALLE CO.

