

DESIGN		
INT.	DATE	REASON


FINISH		BY		DATE	
SURVEY					
NOTE BOOK					
TEMPLATE					
AREAS					
CHECKED					

PLOTS & CHECKS		
INT.	DATE	REASON

ORIGINAL		BY		DATE	
SURVEY					
NOTE BOOK					
TEMPLATE					
AREAS					
CHECKED					

CHECKS		
INT.	DATE	REASON

F.A. #	SECTION	COUNTY	TOTAL SHEETS	SHEET NO
6108	***	LA SALLE	679	473
STA. 194+25.00		TO STA. 193+75.00		
FED. ROAD DIST. NO.		ILLINOIS	FED. AID PROJECT	
*** (70X, 71X) RS-1, (71X-V) BRDM. CONTRACT NO. 66225				

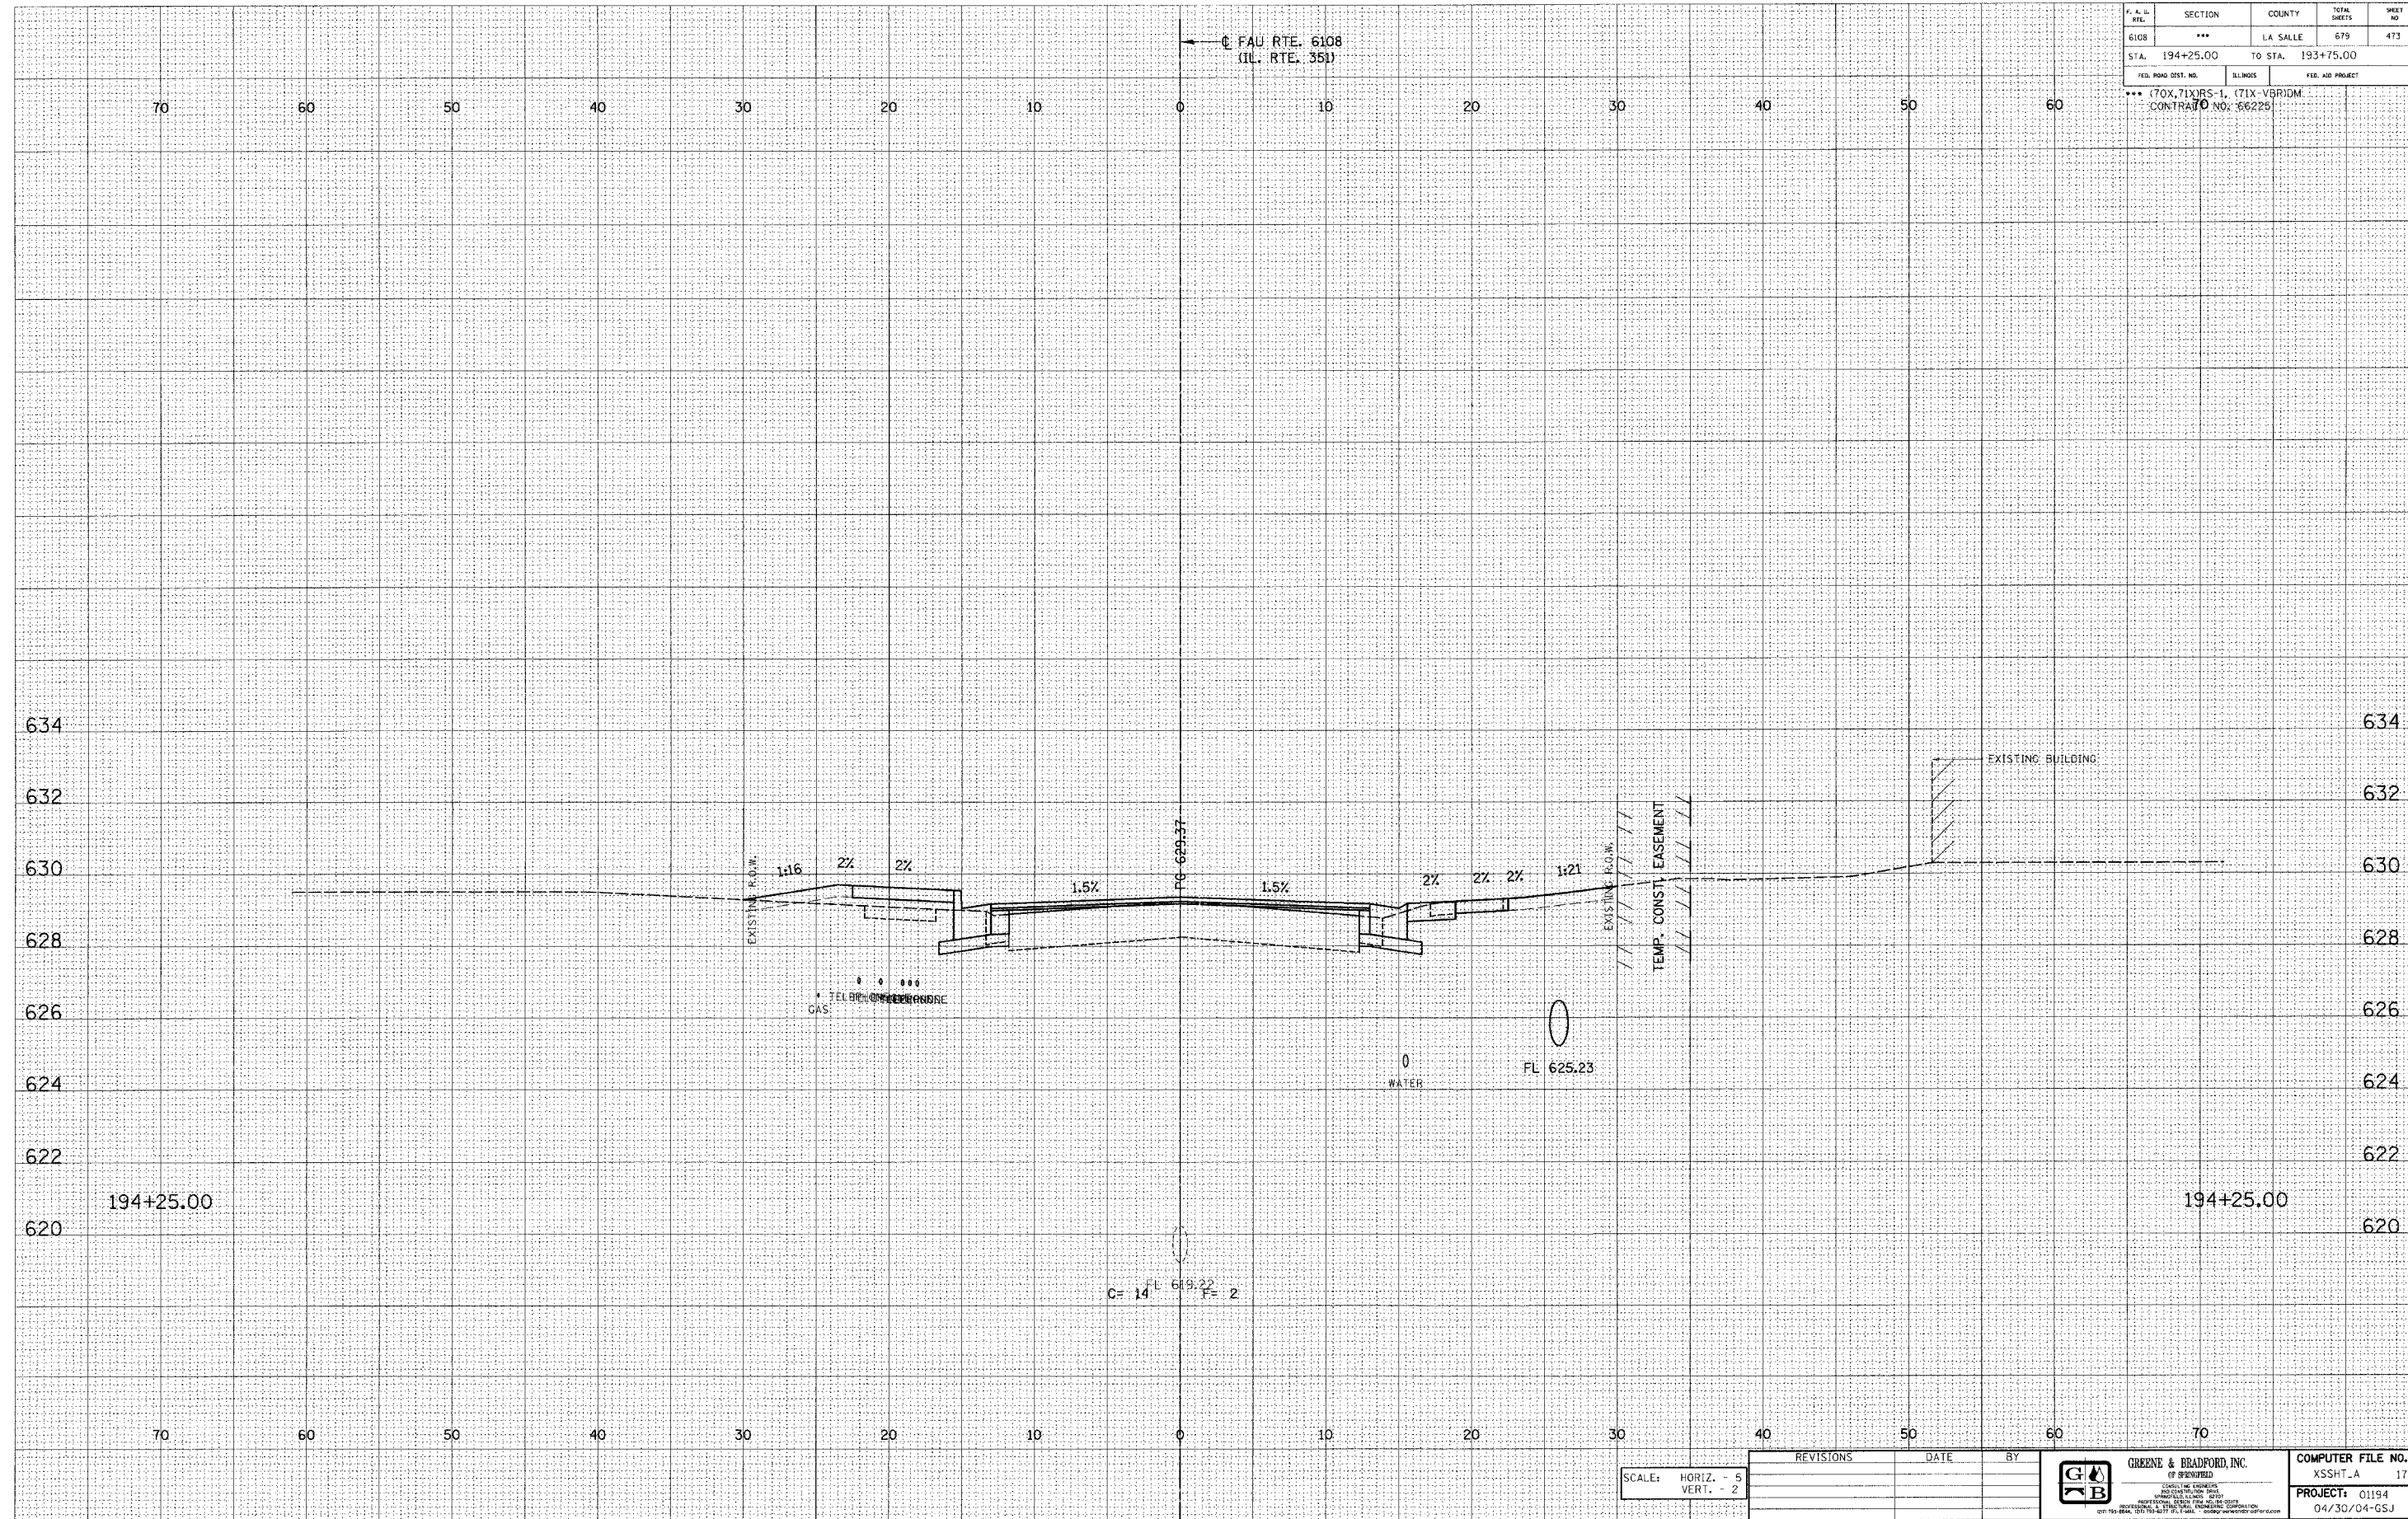

E-XSEC 14 8/25/98

SCALE: HORIZ. - 5
VERT. - 2

REVISIONS	DATE	BY



GREENE & BRADFORD, INC.
OF SPRINGFIELD

COMPUTER FILE NO.
XSSHT_A 173
PROJECT: 01194
04/30/04-GSJ

FAU RTE. 6108 (IL. RTE. 351) LA SALLE CO.