

DESIGN		
INT.	DATE	REASON


DATE	BY	DESCRIPTION

PLOTS & CHECKS		
INT.	DATE NO.	REASON

DATE	BY	DESCRIPTION

CHECKS		
INT.	DATE	REASON

P. A. L. NO.	SECTION	COUNTY	TOTAL SHEETS	SHEET NO.
6108	***	LA SALLE	679	481
STA. 196+50.00	TO STA. 196+25.00			
FED. ROAD DIST. NO.	ILLINOIS	FED. AID PROJECT		
*** (70X-71X)RS-1, (71X-VBR)DM				
CONTRACT NO. 66225				

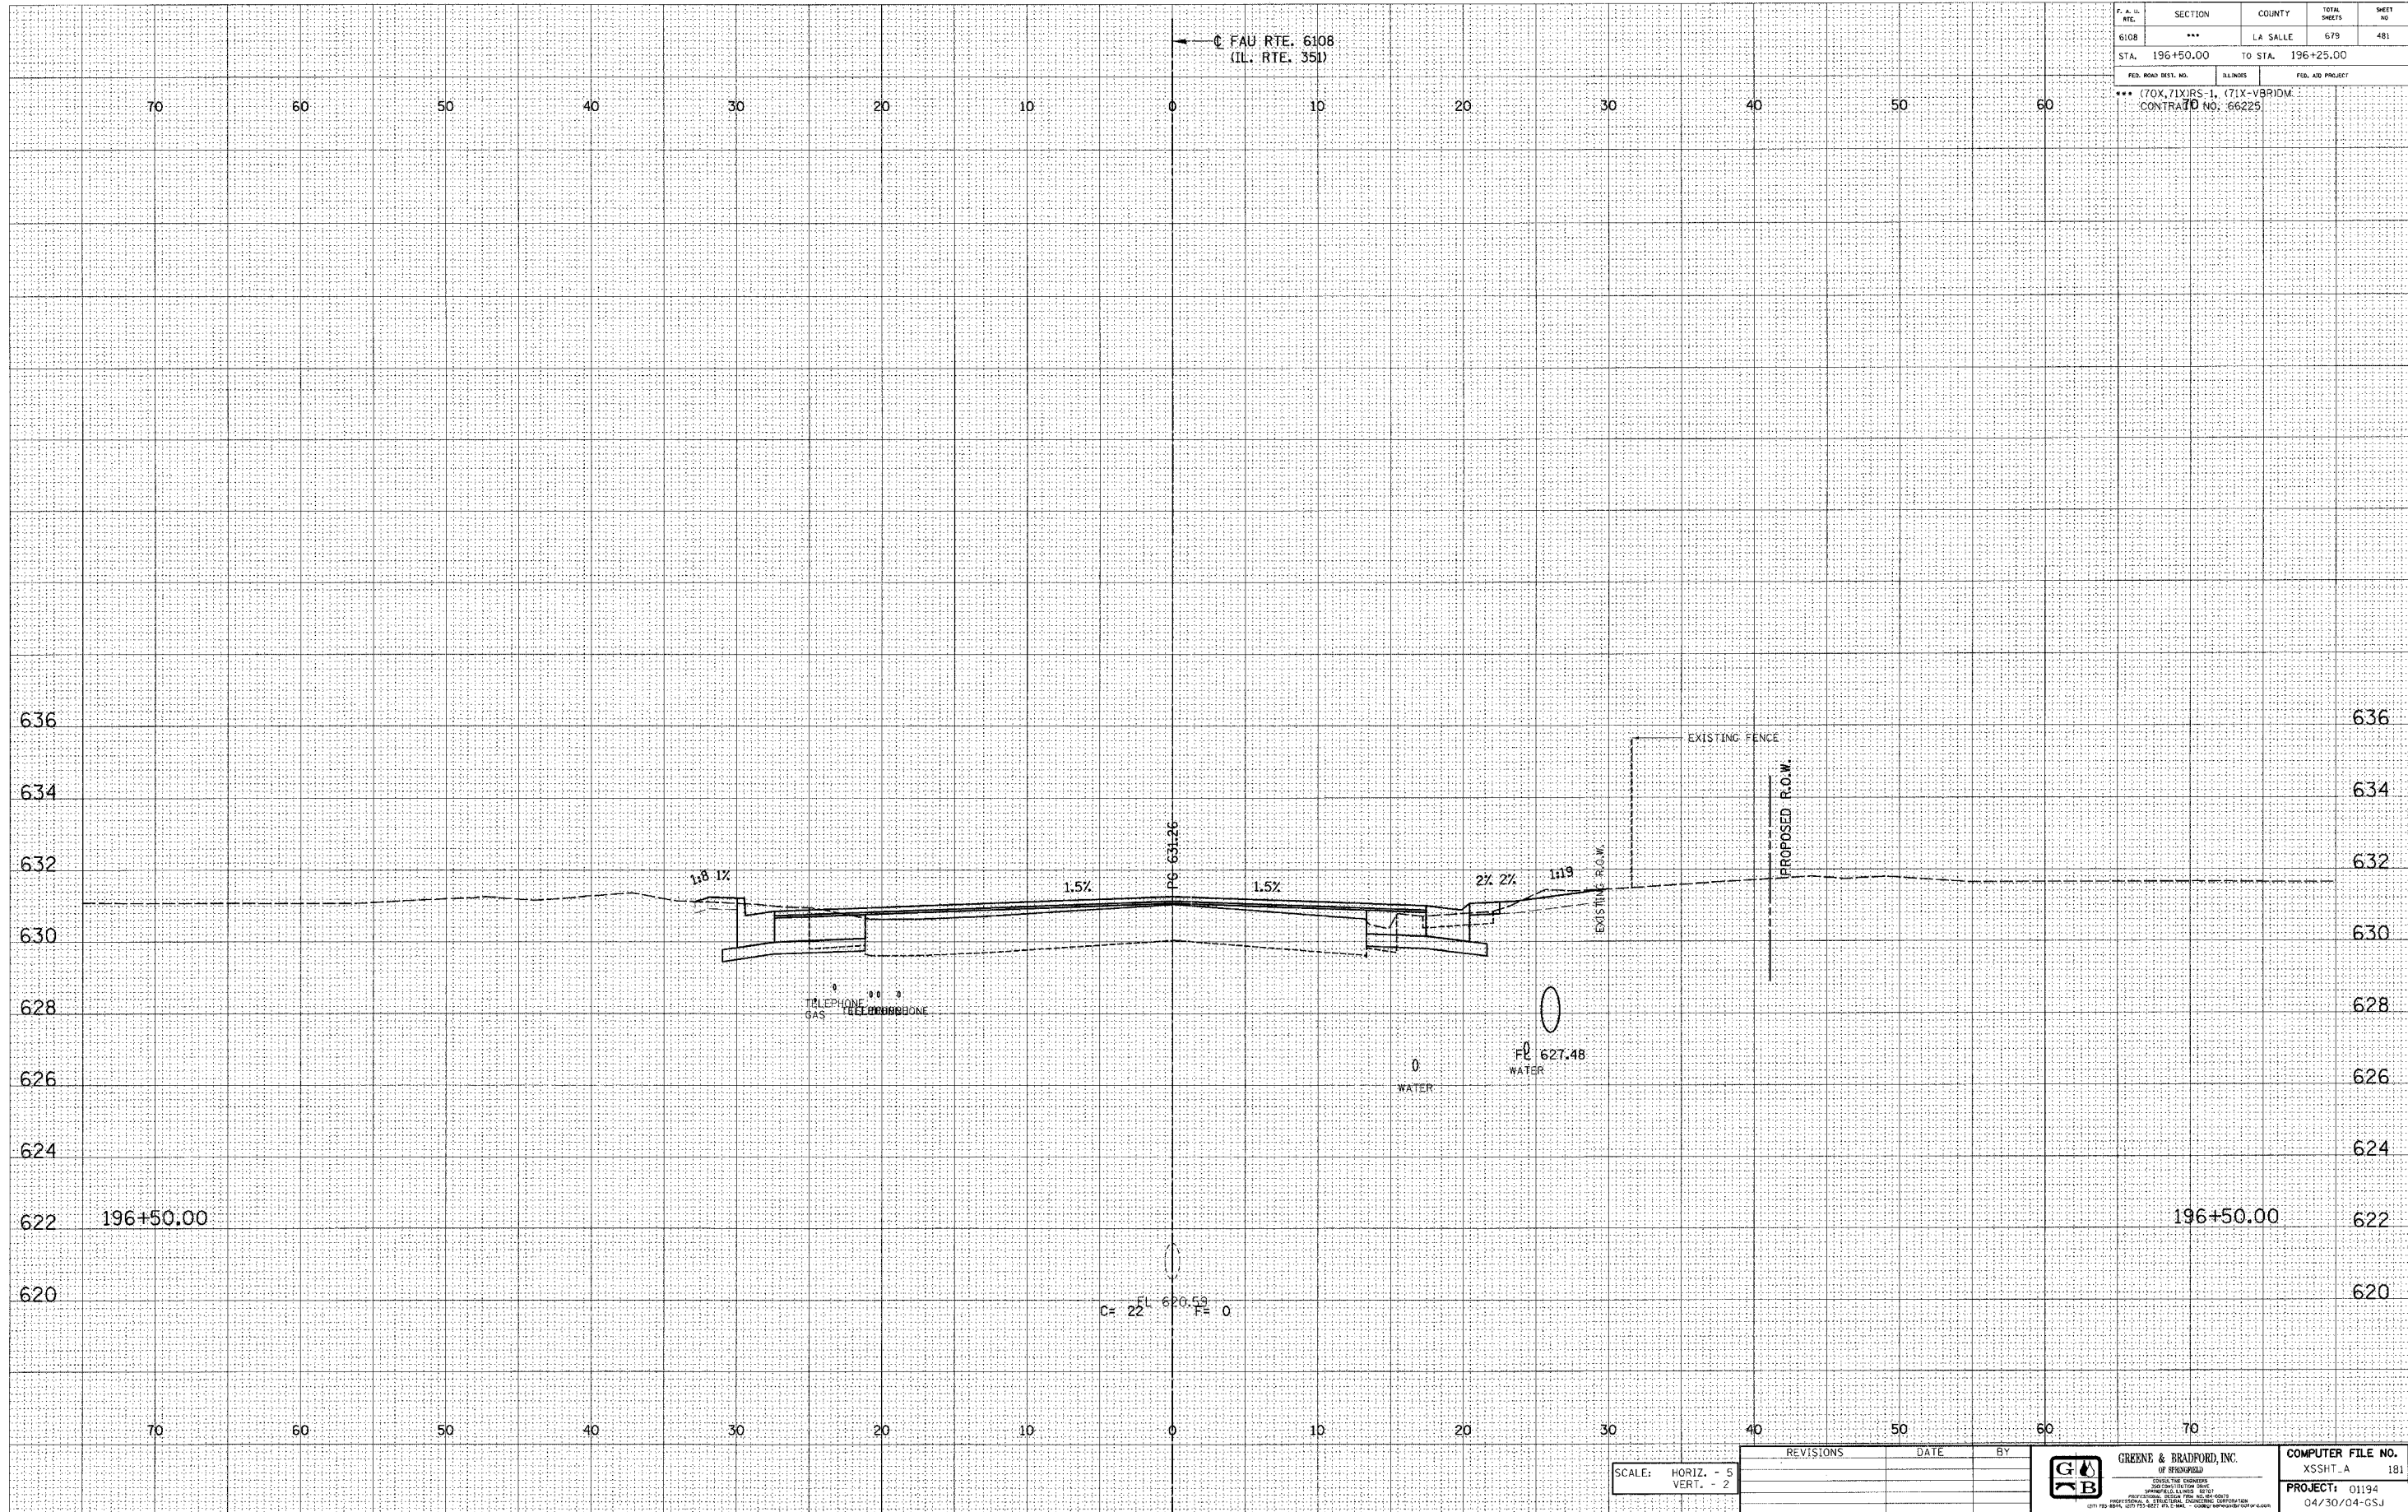

E-XSEC 1:1 8/25/98

SCALE: HORIZ. - 5
VERT. - 2

REVISIONS	DATE	BY



GREENE & BRADFORD, INC.

COMPUTER FILE NO.
XSSHT_A 181
PROJECT: 01194
04/30/04-GSJ

FAU RTE. 6108 (IL. RTE. 351) LA SALLE CO.