

DESIGN		
INT.	DATE	REASON


DATE	BY	REVISION

PLOTS & CHECKS		
INT.	DATE	REASON

DATE	BY	REVISION

CHECKS		
INT.	DATE	REASON

F.A. U. R.T.E.	SECTION	COUNTY	TOTAL SHEETS	SHEET NO.
6108	***	LA SALLE	679	486
STA. 197+75.00		TO STA. 196+25.00		
FED. ROAD DIST. NO.	BLINDS	FED. AID PROJECT		
*** (70X, 71X)RS-1, (71X-VBR)DM				
CONTRACT NO. 66225				

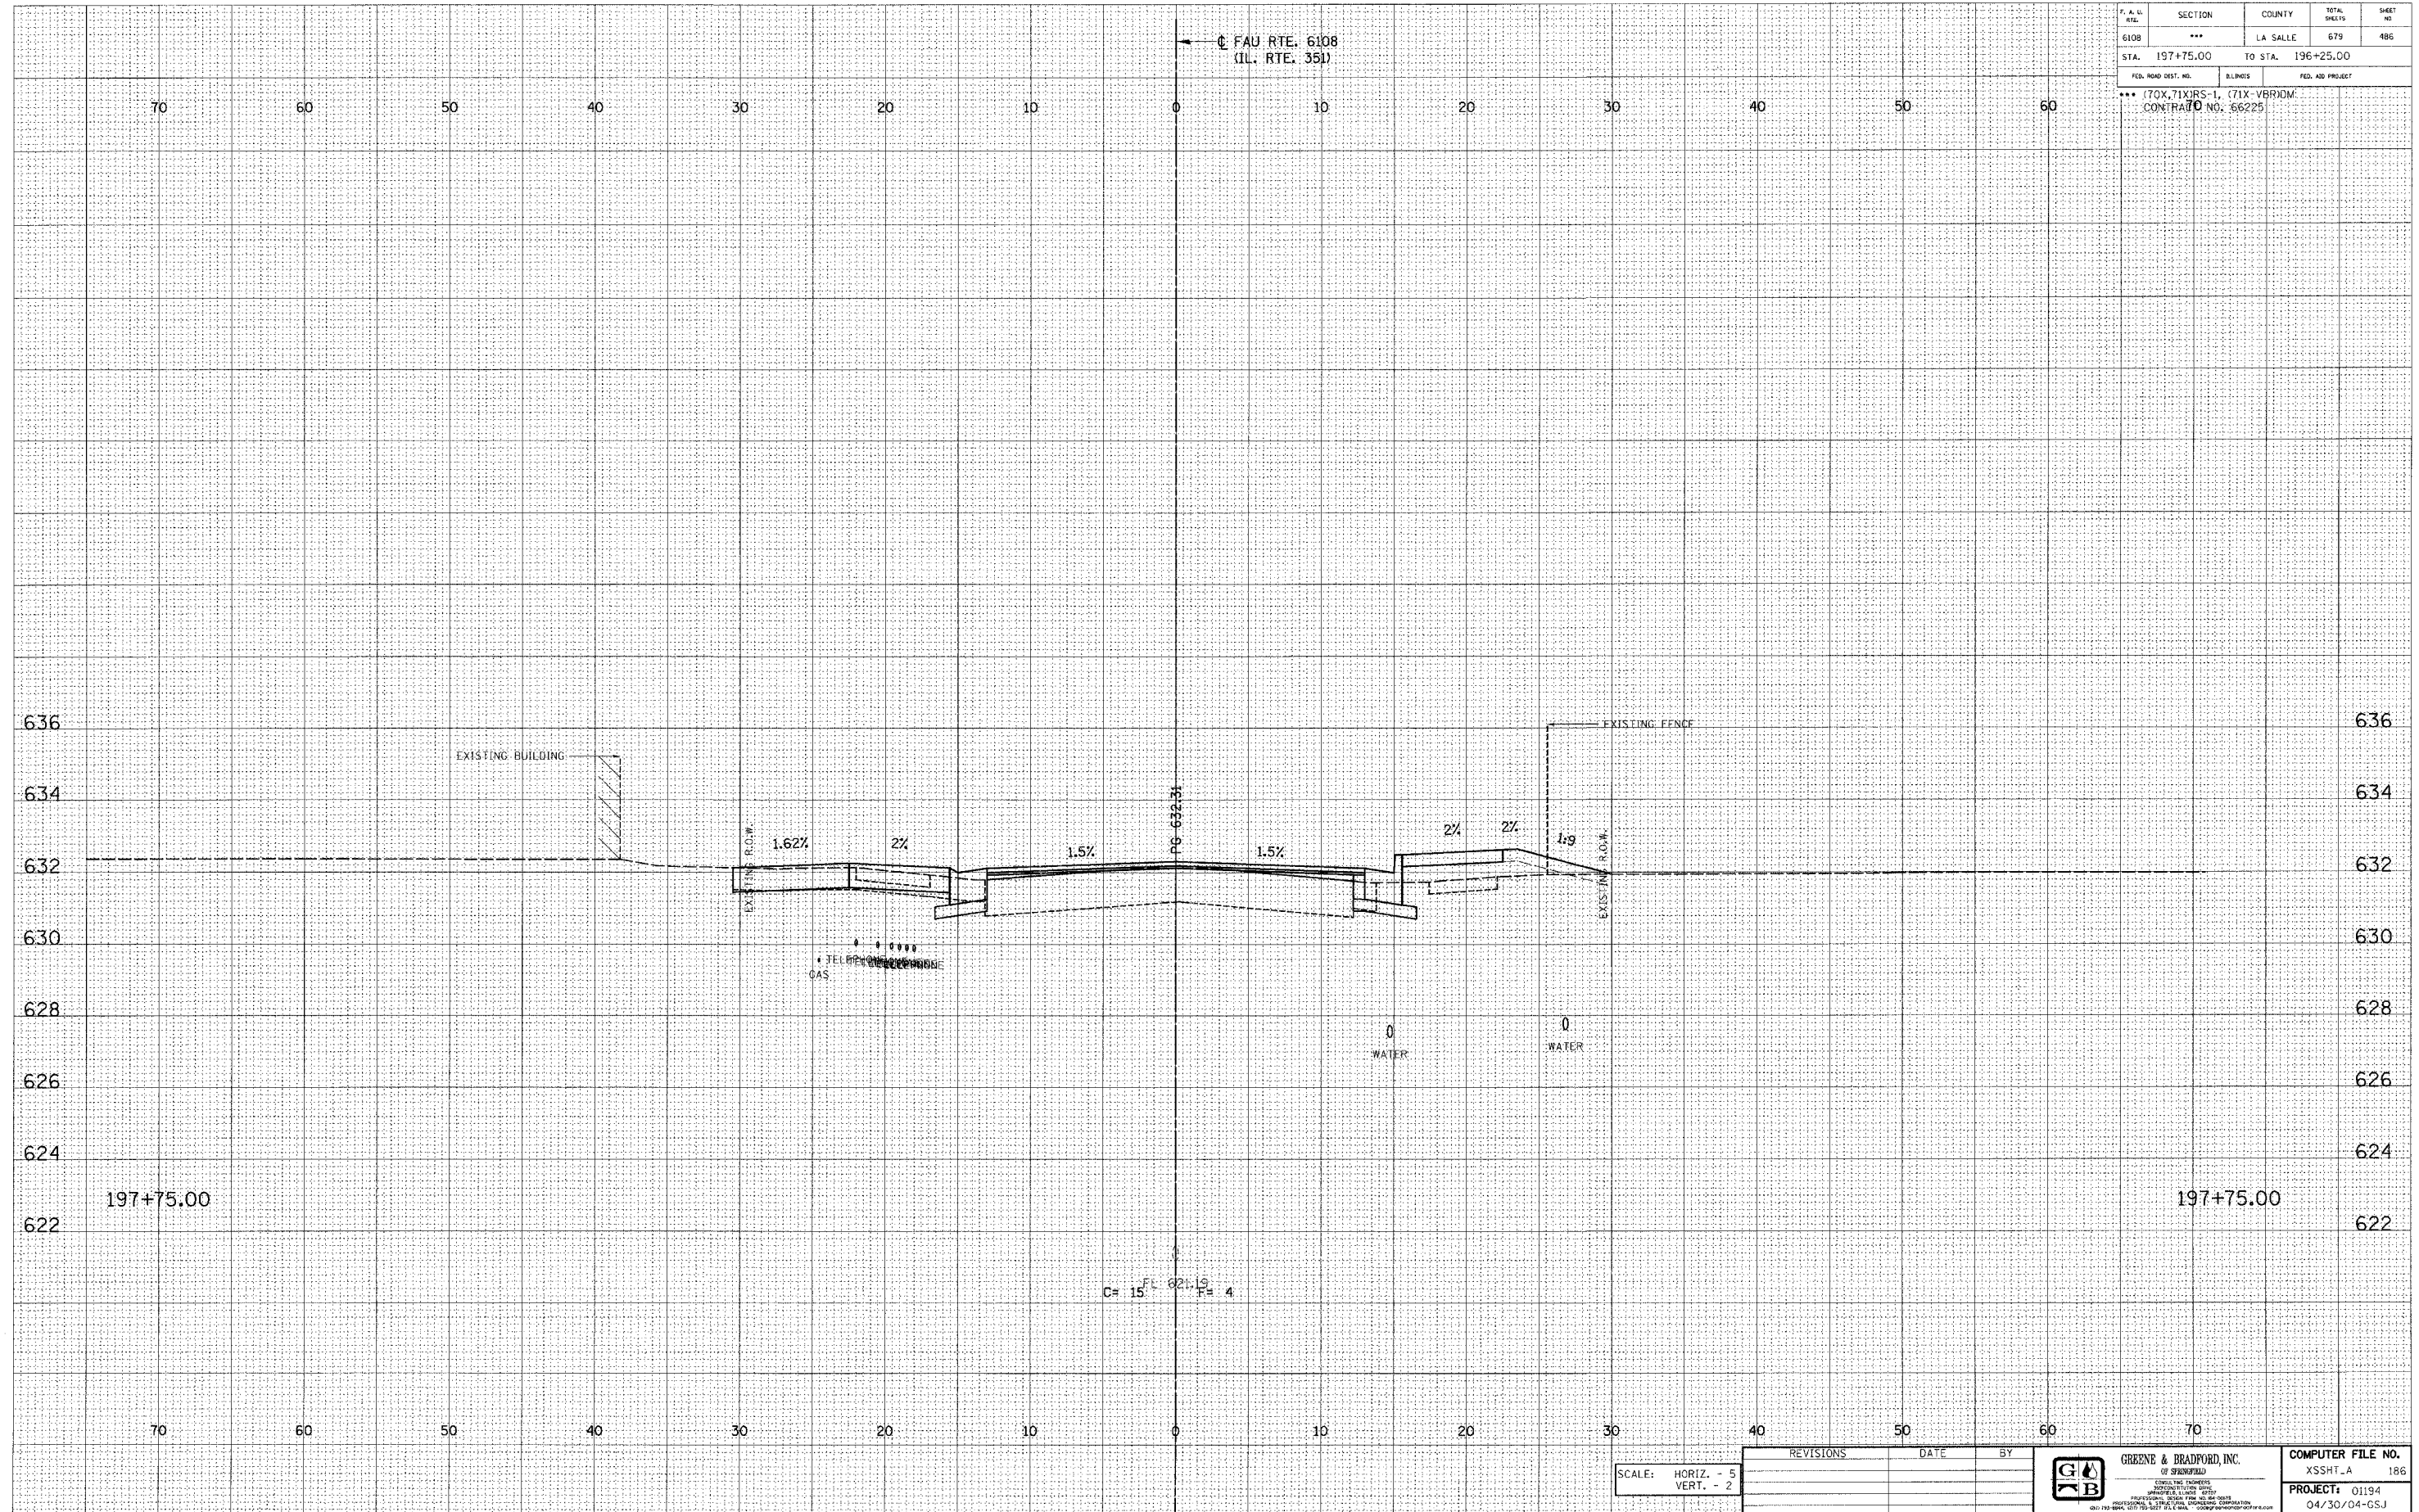

E-XSEC I:1 8/25/98

SCALE: HORIZ. - 5
VERT. - 2

REVISIONS	DATE	BY

GREENE & BRADFORD, INC.
 WWW.GREENEANDBRADFORD.COM

COMPUTER FILE NO.
 XSSHT_A 186
 PROJECT: 01194
 04/30/04-GSJ

FAU RTE. 6108 (IL. RTE. 351) LA SALLE CO.

C:\PLOT\PLT\COSMOS\PLT... 17/04/2004 2:00:10 PM User: gregj