

DESIGN		
INT.	DATE	REASON


BY	DATE

PLOTS & CHECKS			
INT.	DATE	NO.	REASON

BY	DATE

CHECKS		
INT.	DATE	REASON

F. A. N. ETC.	SECTION	COUNTY	TOTAL SHEETS	SHEET NO.
6108	***	LA SALLE	679	491
STA. 198+57.92		TO STA. 198+07.13		
FED. ROAD DIST. NO.		ILLINOIS	FED. AID PROJECT	
*** (70X,71X)RS-1, (71X-VBR)DM				
CONTRACT NO. 66225				

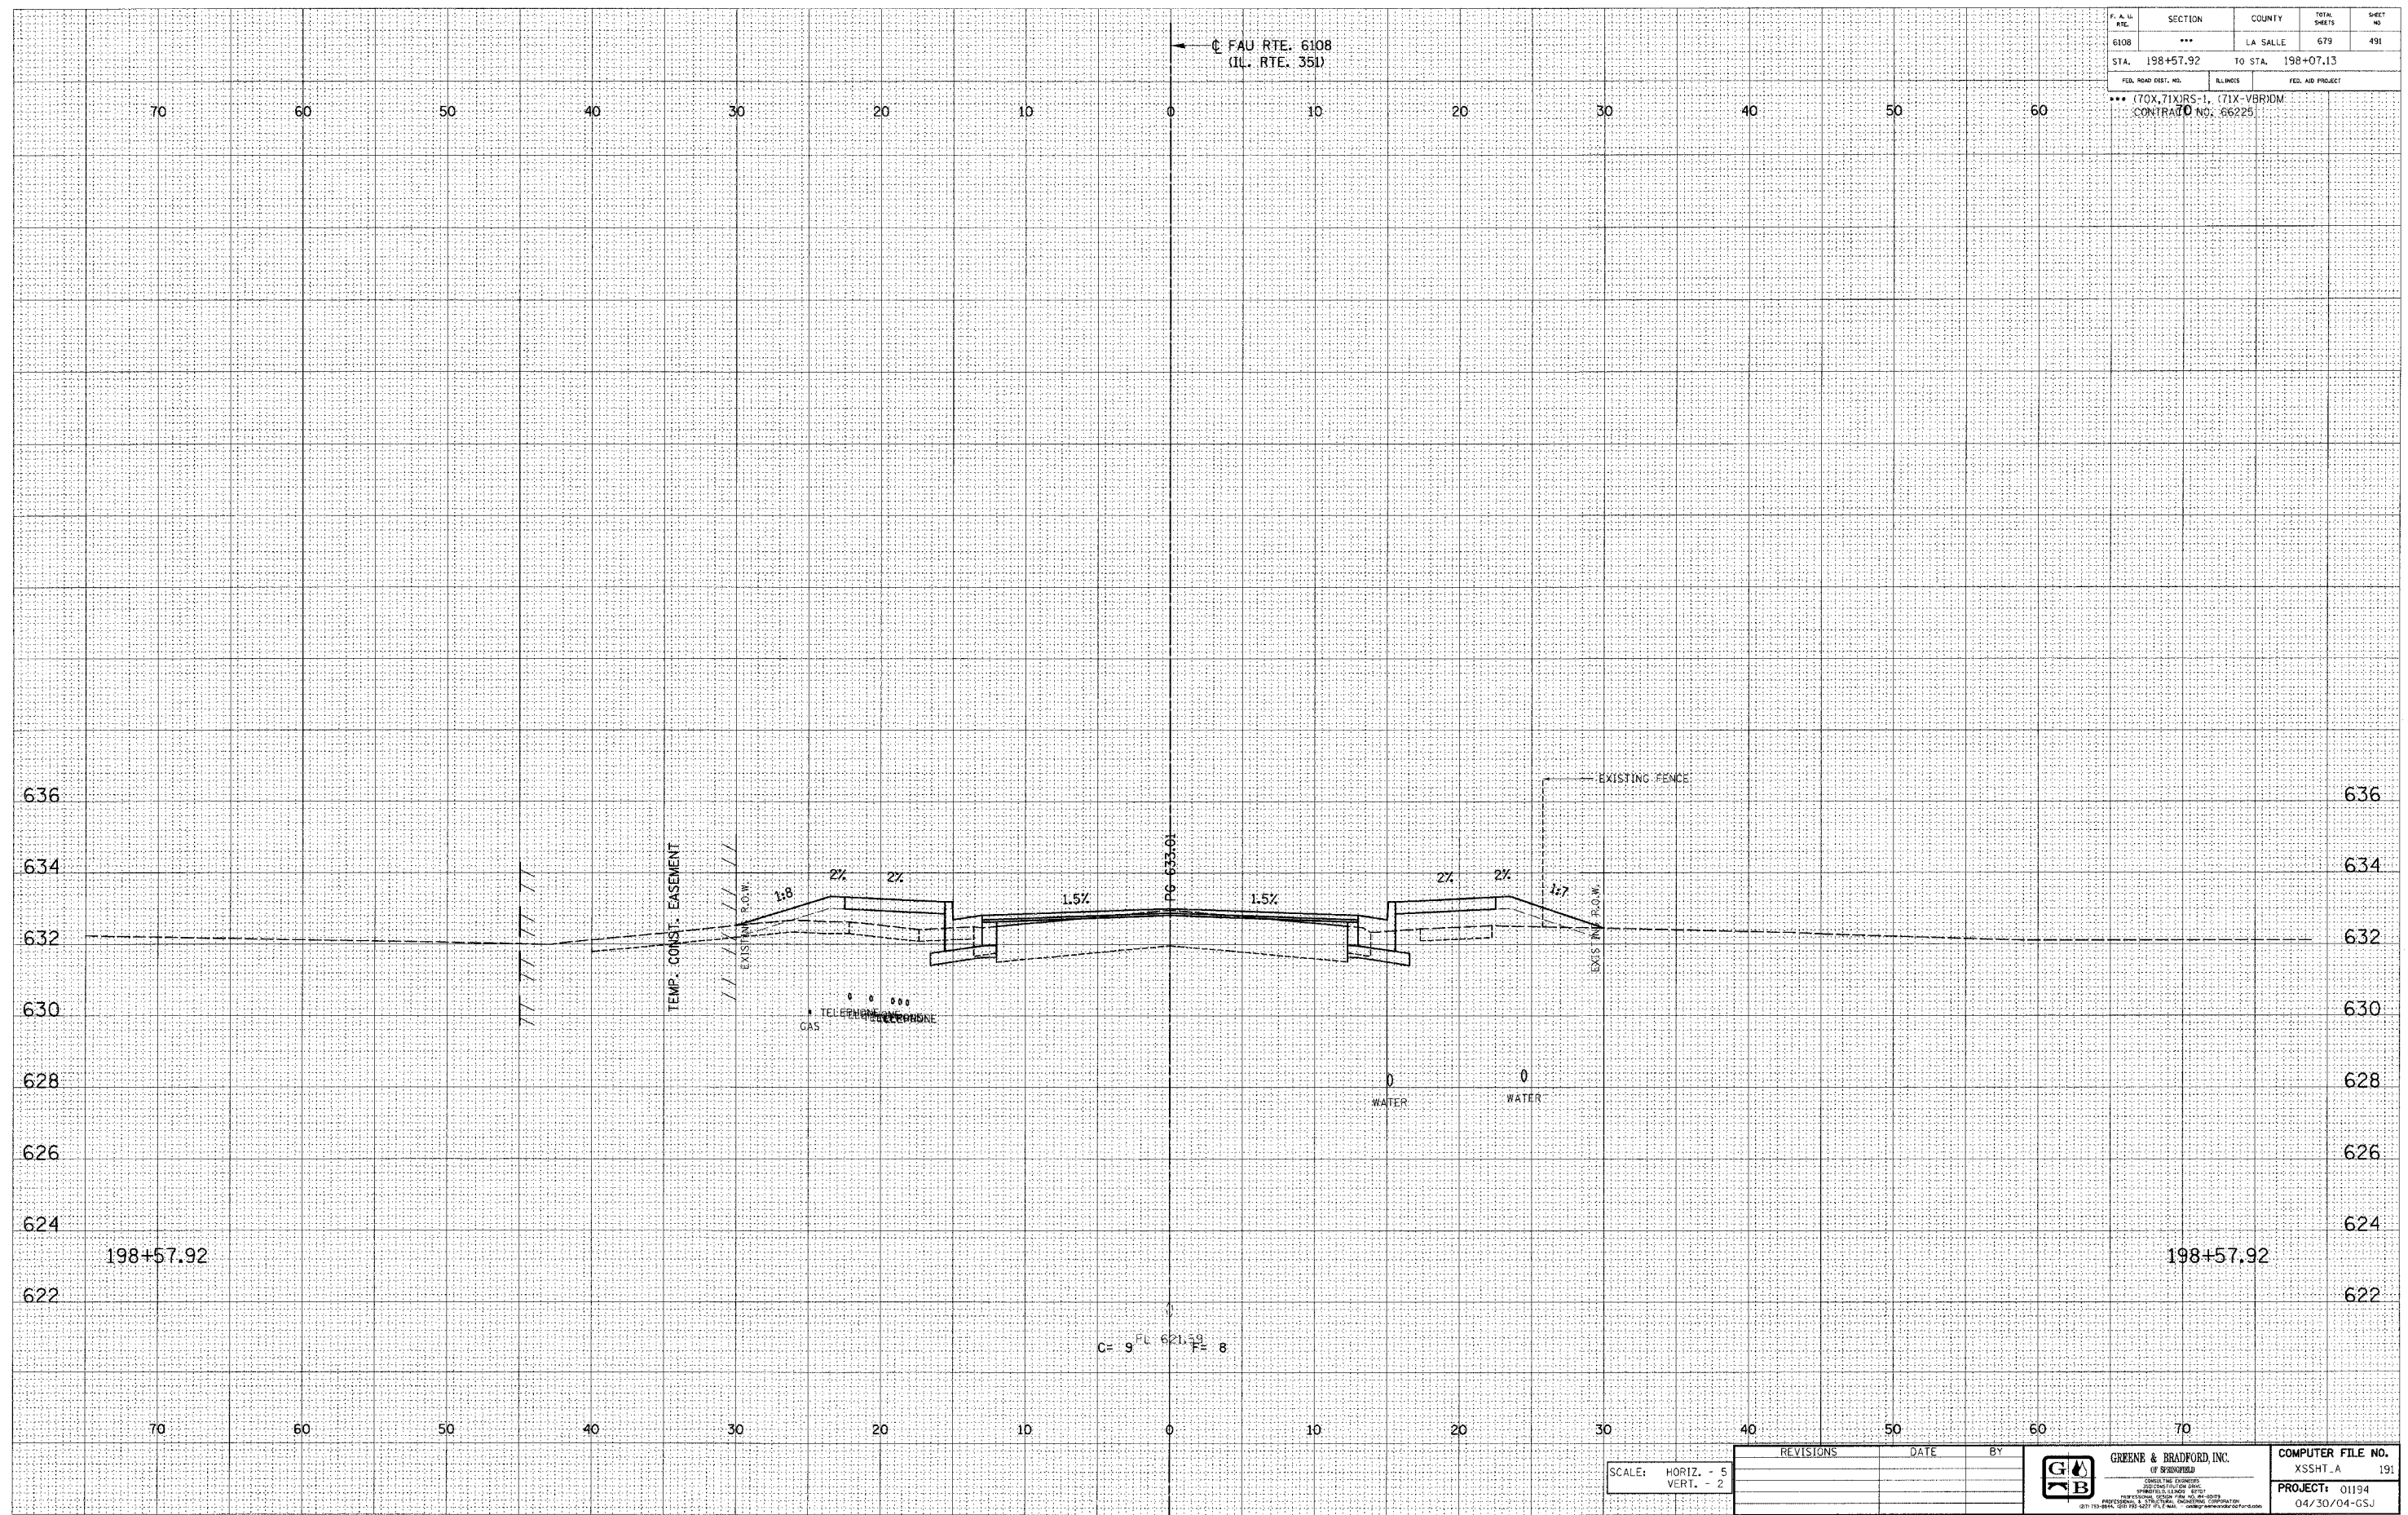

SCALE: HORIZ. - 5 VERT. - 2	REVISIONS	DATE	BY
	PROJECT: 01194		04/30/04-GSJ

E-XSEC 1st 8/25/98

FAU RTE. 6108 (IL. RTE. 351) LA SALLE CO.