

DESIGN		
INT.	DATE	REASON

DATE	BY	REASON

FINAL SURVEY NO.	SURVEY DATE	PLOTTED	TEMP. DATE	AREAS CHECKED


PLOTS & CHECKS		
INT.	DATE	REASON

DATE	BY	REASON

ORIGINAL SURVEY NO.	SURVEY DATE	PLOTTED	TEMP. DATE	AREAS CHECKED

CHECKS		
INT.	DATE	REASON

F. A. S. NO.	SECTION	COUNTY	TOTAL SHEETS	SHEET NO.
6108	***	LA SALLE	679	538
STA. 214+75.00		TO STA. 215+00.00		
FED. ROAD DIST. NO.		ILLINOIS	FED. AID PROJECT	
*** (70X, 71X)RS-1, (71X-VBR)DM, CONTRACT NO. 66225				

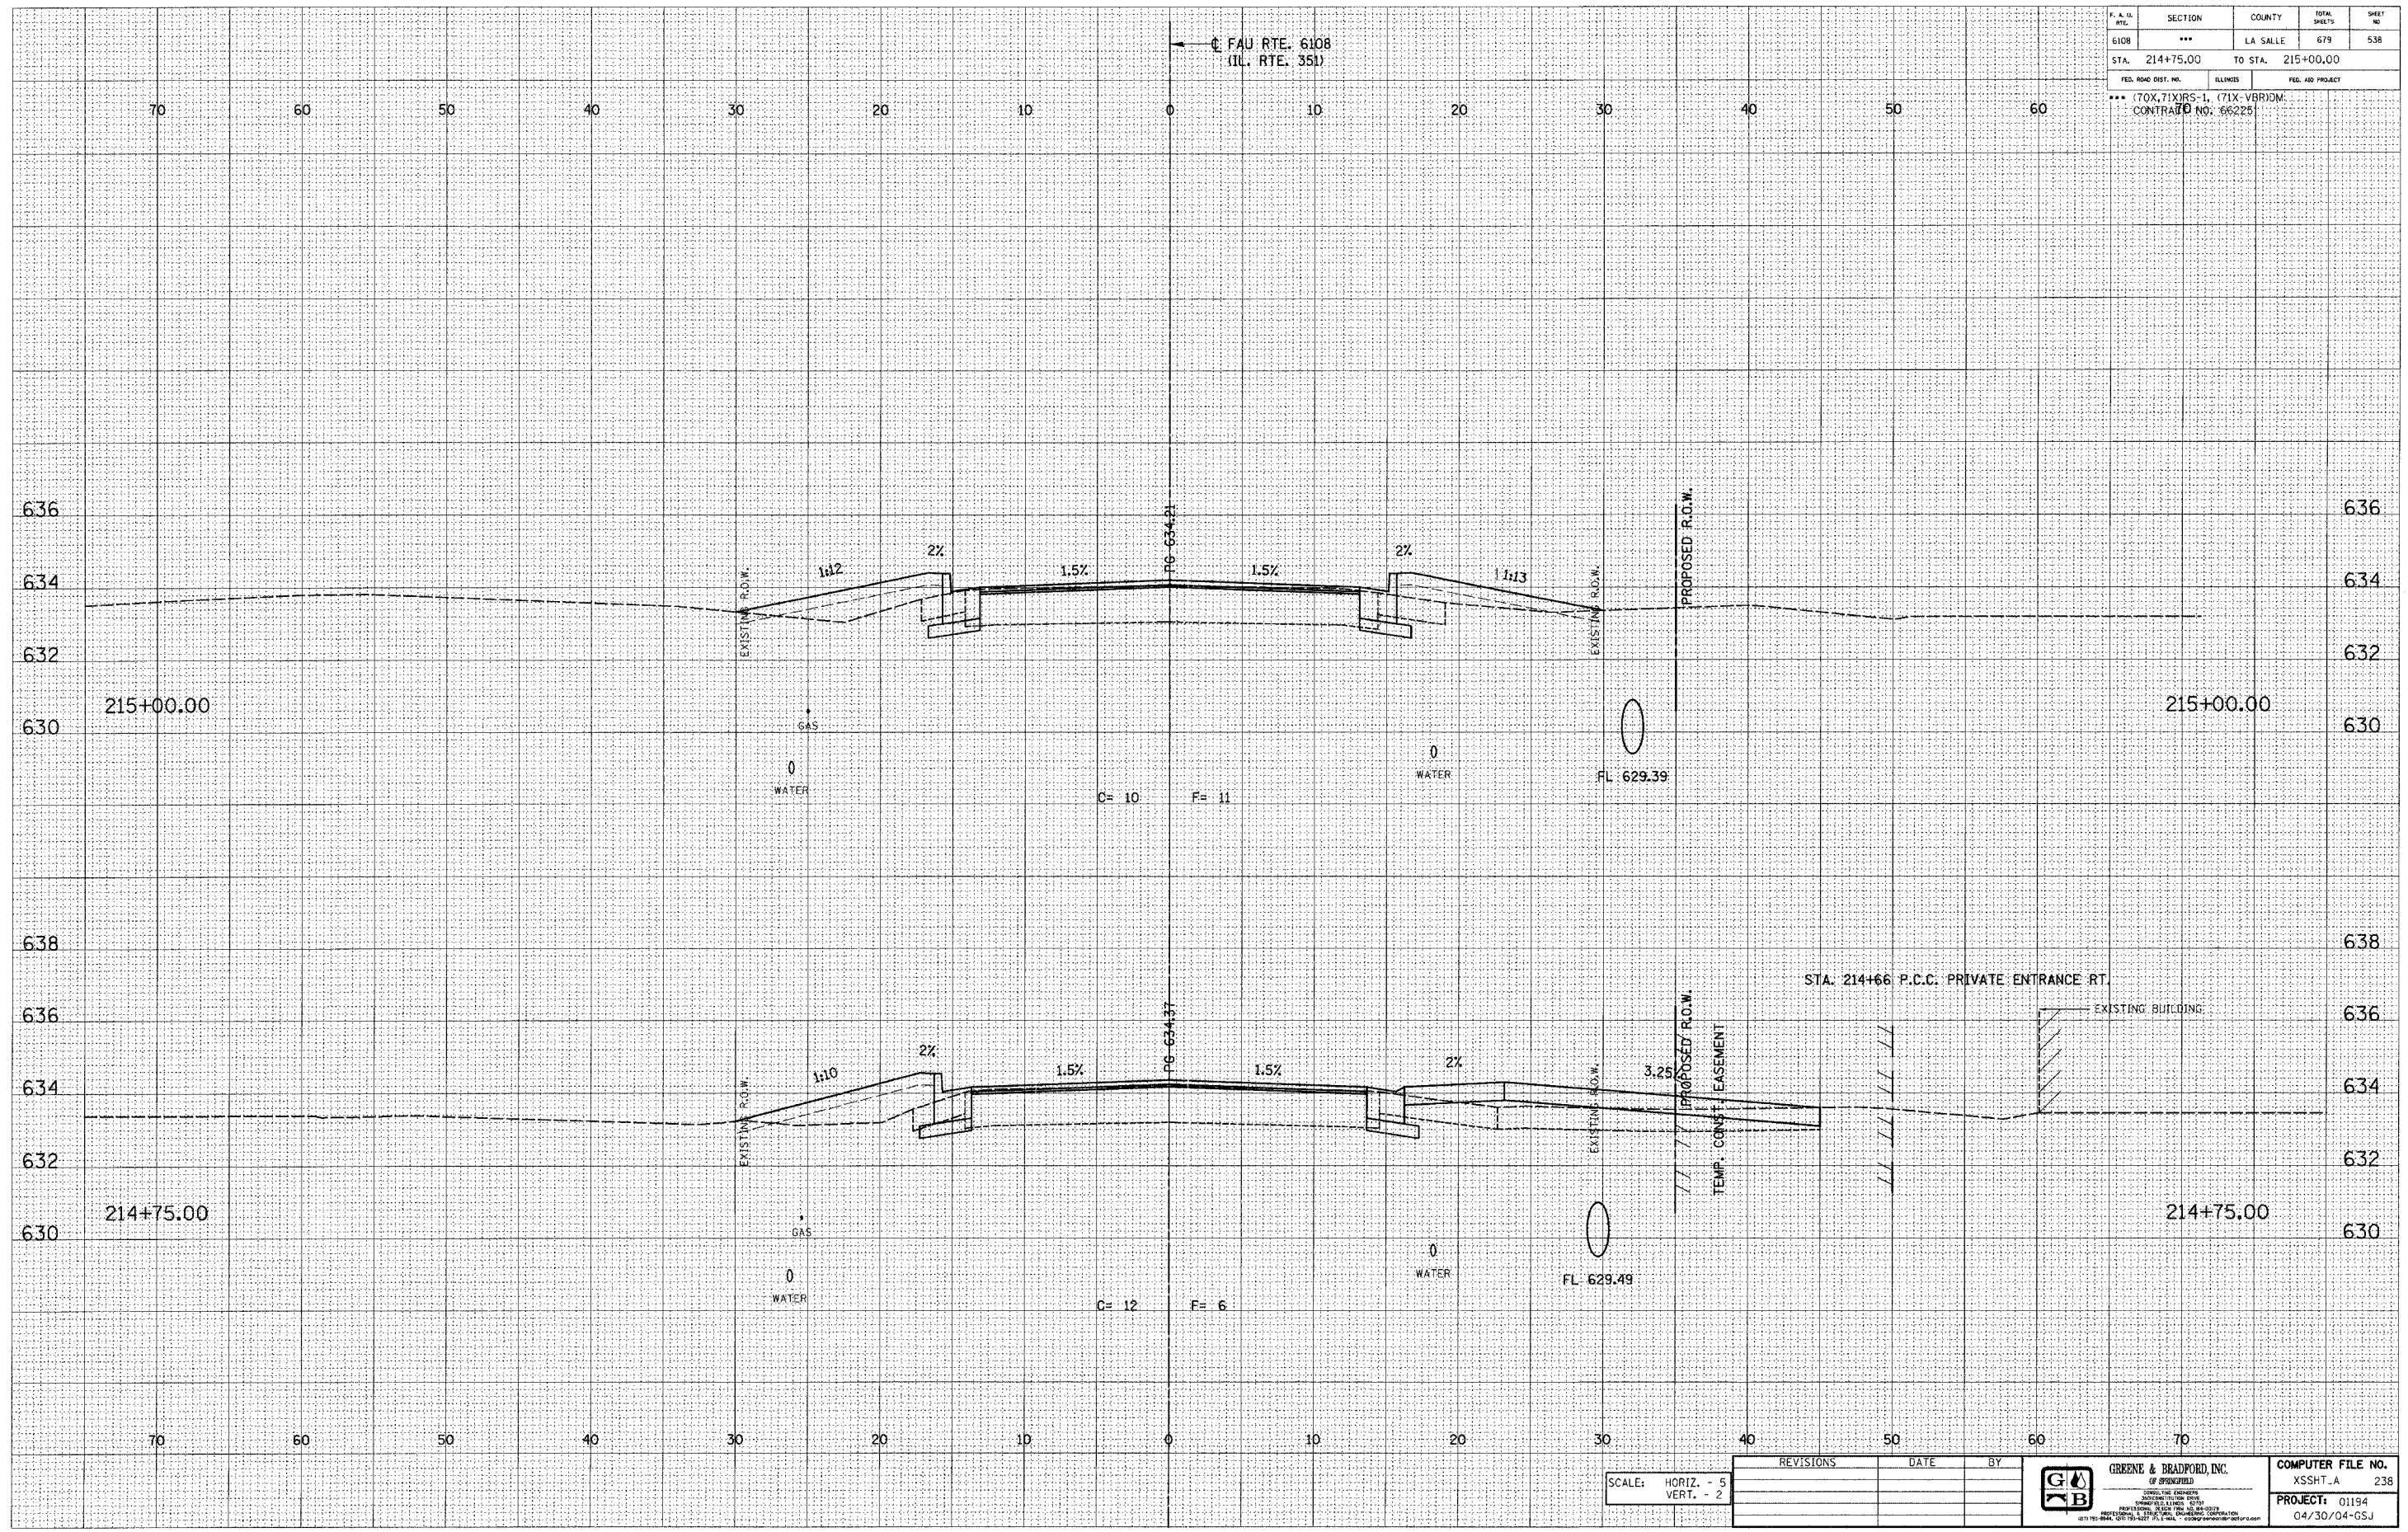

E-XSEC 1st 8/25/98

SCALE: HORIZ. - 5
VERT. - 2

REVISIONS	DATE	BY

---	---

FAU RTE. 6108 (IL. RTE. 351) LA SALLE CO.

\\snp\p1\work\p1a_jaw.dwg 1/27/2005 3:54:36 PM User: gregj