

DESIGN		
INT.	DATE	REASON


DATE	BY

PLOTS & CHECKS			
INT.	DATE	NO.	REASON

DATE	BY

CHECKS		
INT.	DATE	REASON

F. A. U. NO.	SECTION	COUNTY	TOTAL SHEETS	SHEET NO.
6108	***	LA SALLE	679	556
STA. 222+25.00		TO STA. 222+50.00	634	
FED. ROAD DIST. NO.		DISTRICT	FED. AID PROJECT	
*** (70X, 71X)RS-1, (71X-VBR)DM CONTRACT NO. 66225				

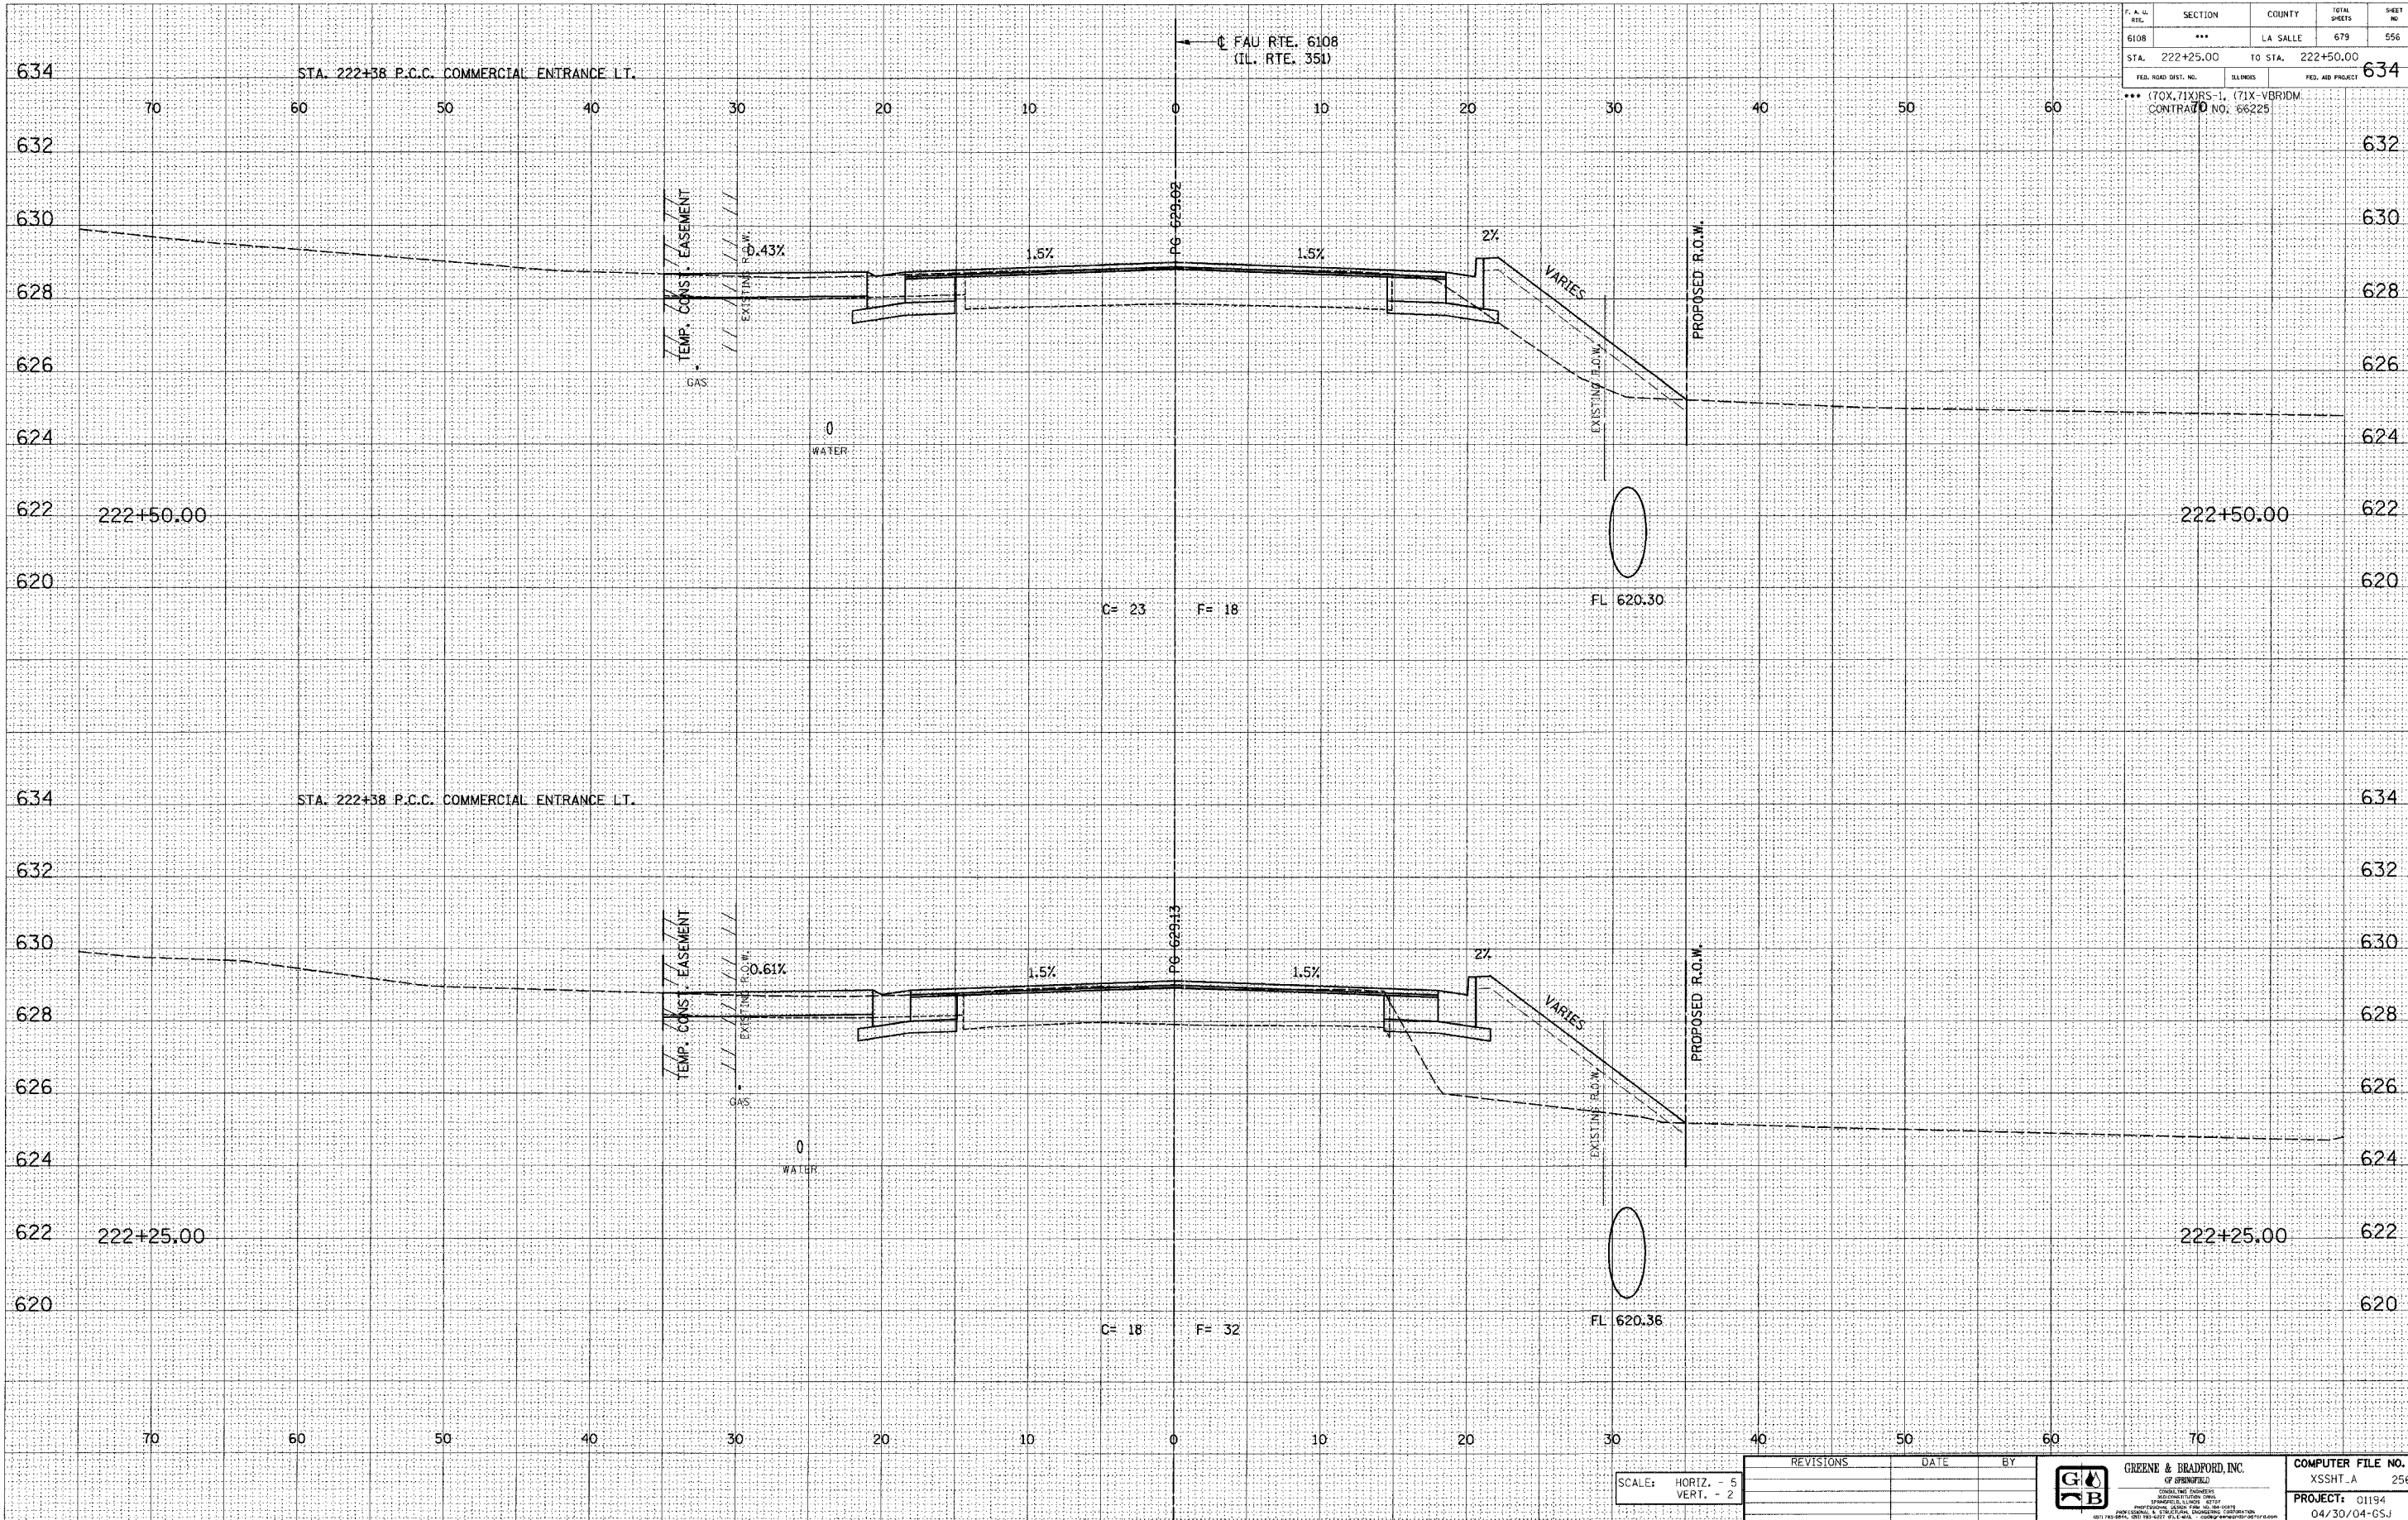

E-XSEC 1st 8/25/98

SCALE: HORIZ. - 5  
VERT. - 2

REVISIONS	DATE	BY


FAU RTE. 6108 (IL. RTE. 351) LA SALLE CO.