

DESIGN		
INT.	DATE	REASON


DATE	BY

CHECKS		
INT.	DATE	REASON

DATE	BY

CHECKS		
INT.	DATE	REASON

F. A. R. NO.	SECTION	COUNTY	TOTAL SHEETS	SHEET NO.
6108	***	LA SALLE	679	558
STA. 223+25.00		TO STA. 223+50.00		634
FED. ROAD DIST. NO.		ILLINOIS	FED. AID PROJECT	
*** (70X, 71X)RS-1, (71X-VBR)DM CONTRACT NO. 66225				

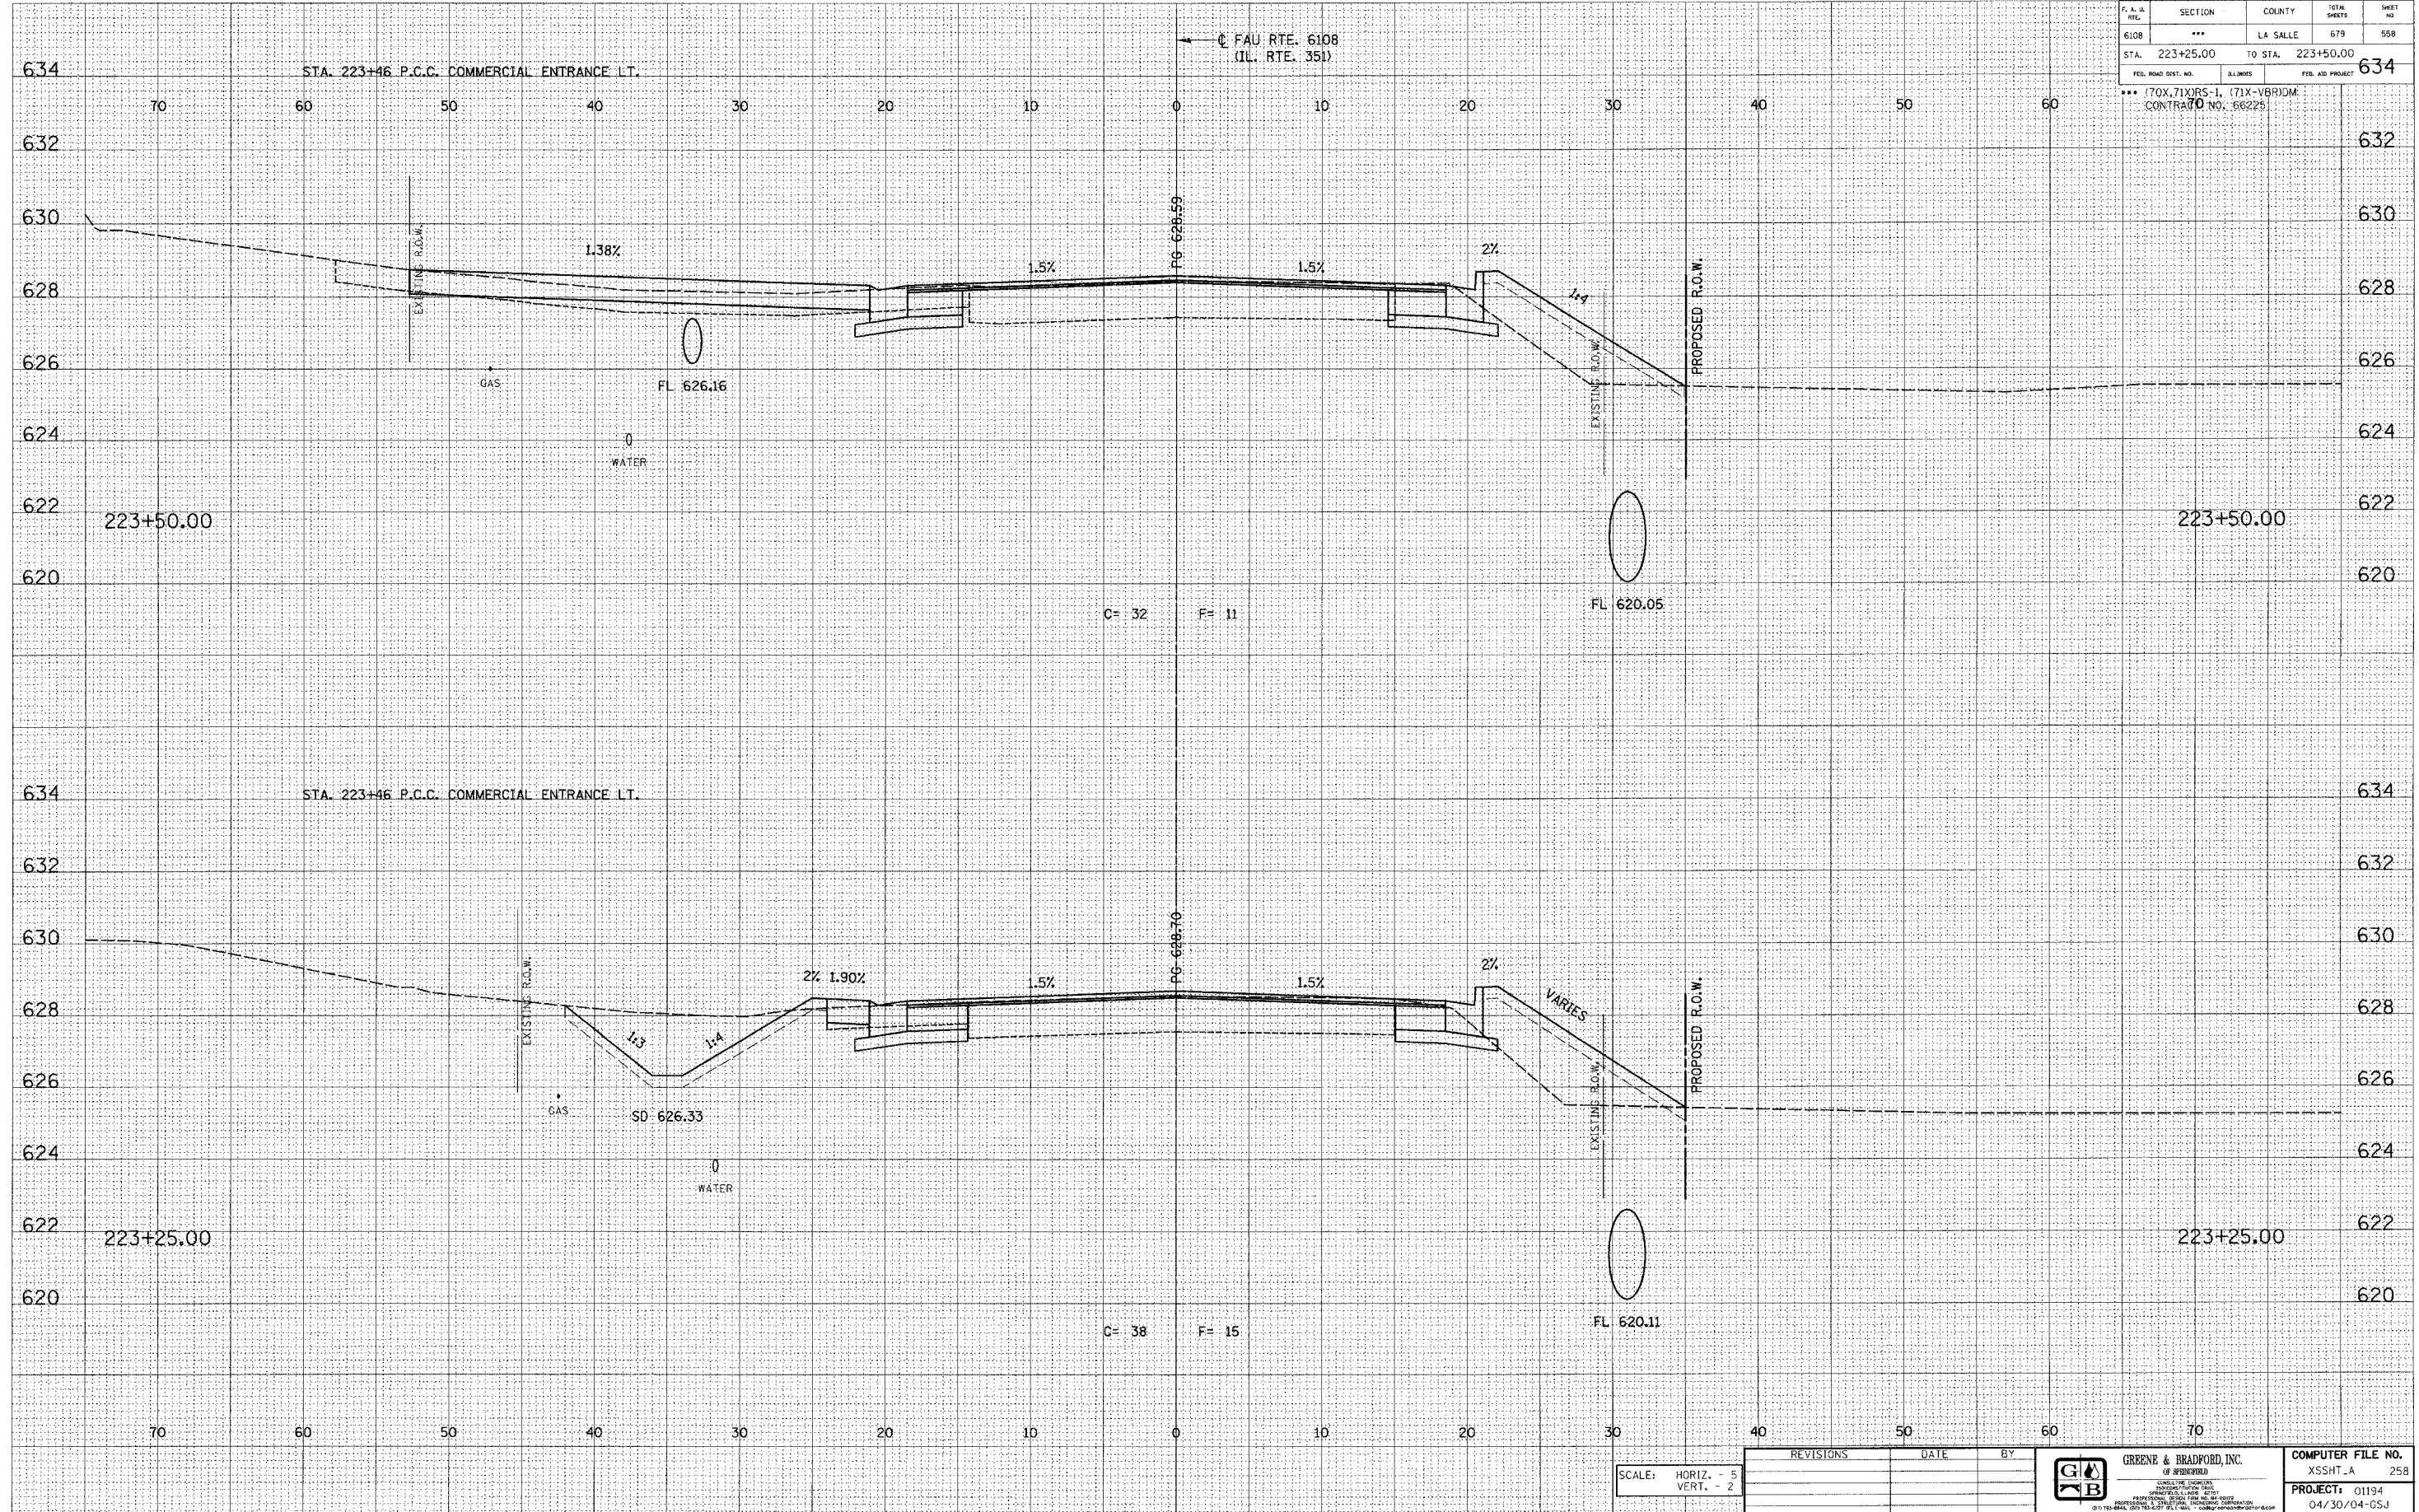

E-XSEC 1st 8/25/98

SCALE: HORIZ. - 5 VERT. - 2

REVISIONS	DATE	BY

GREENE & BRADFORD, INC.
 CIVIL ENGINEERS
 OF SPRINGFIELD

COMPUTER FILE NO.
 XSSH_T 258
PROJECT: 01194
 04/30/04-GSJ

FAU RTE. 6108 (IL. RTE. 351) LA SALLE CO.