

DESIGN		
INT.	DATE	REASON


DATE	BY

PLOTS & CHECKS		
INT.	DATE	REASON

DATE	BY

CHECKS		
INT.	DATE	REASON

F. A. S. NO.	SECTION	COUNTY	TOTAL SHEETS	SHEET NO.
6108	***	LA SALLE	679	565
STA. 226+25.00		TO STA. 225+50.00		
FED. ROAD DIST. NO.		ILLINOIS	FED. AID PROJECT	
*** (70X, 71X) RS-1, (71X-V) RDM				

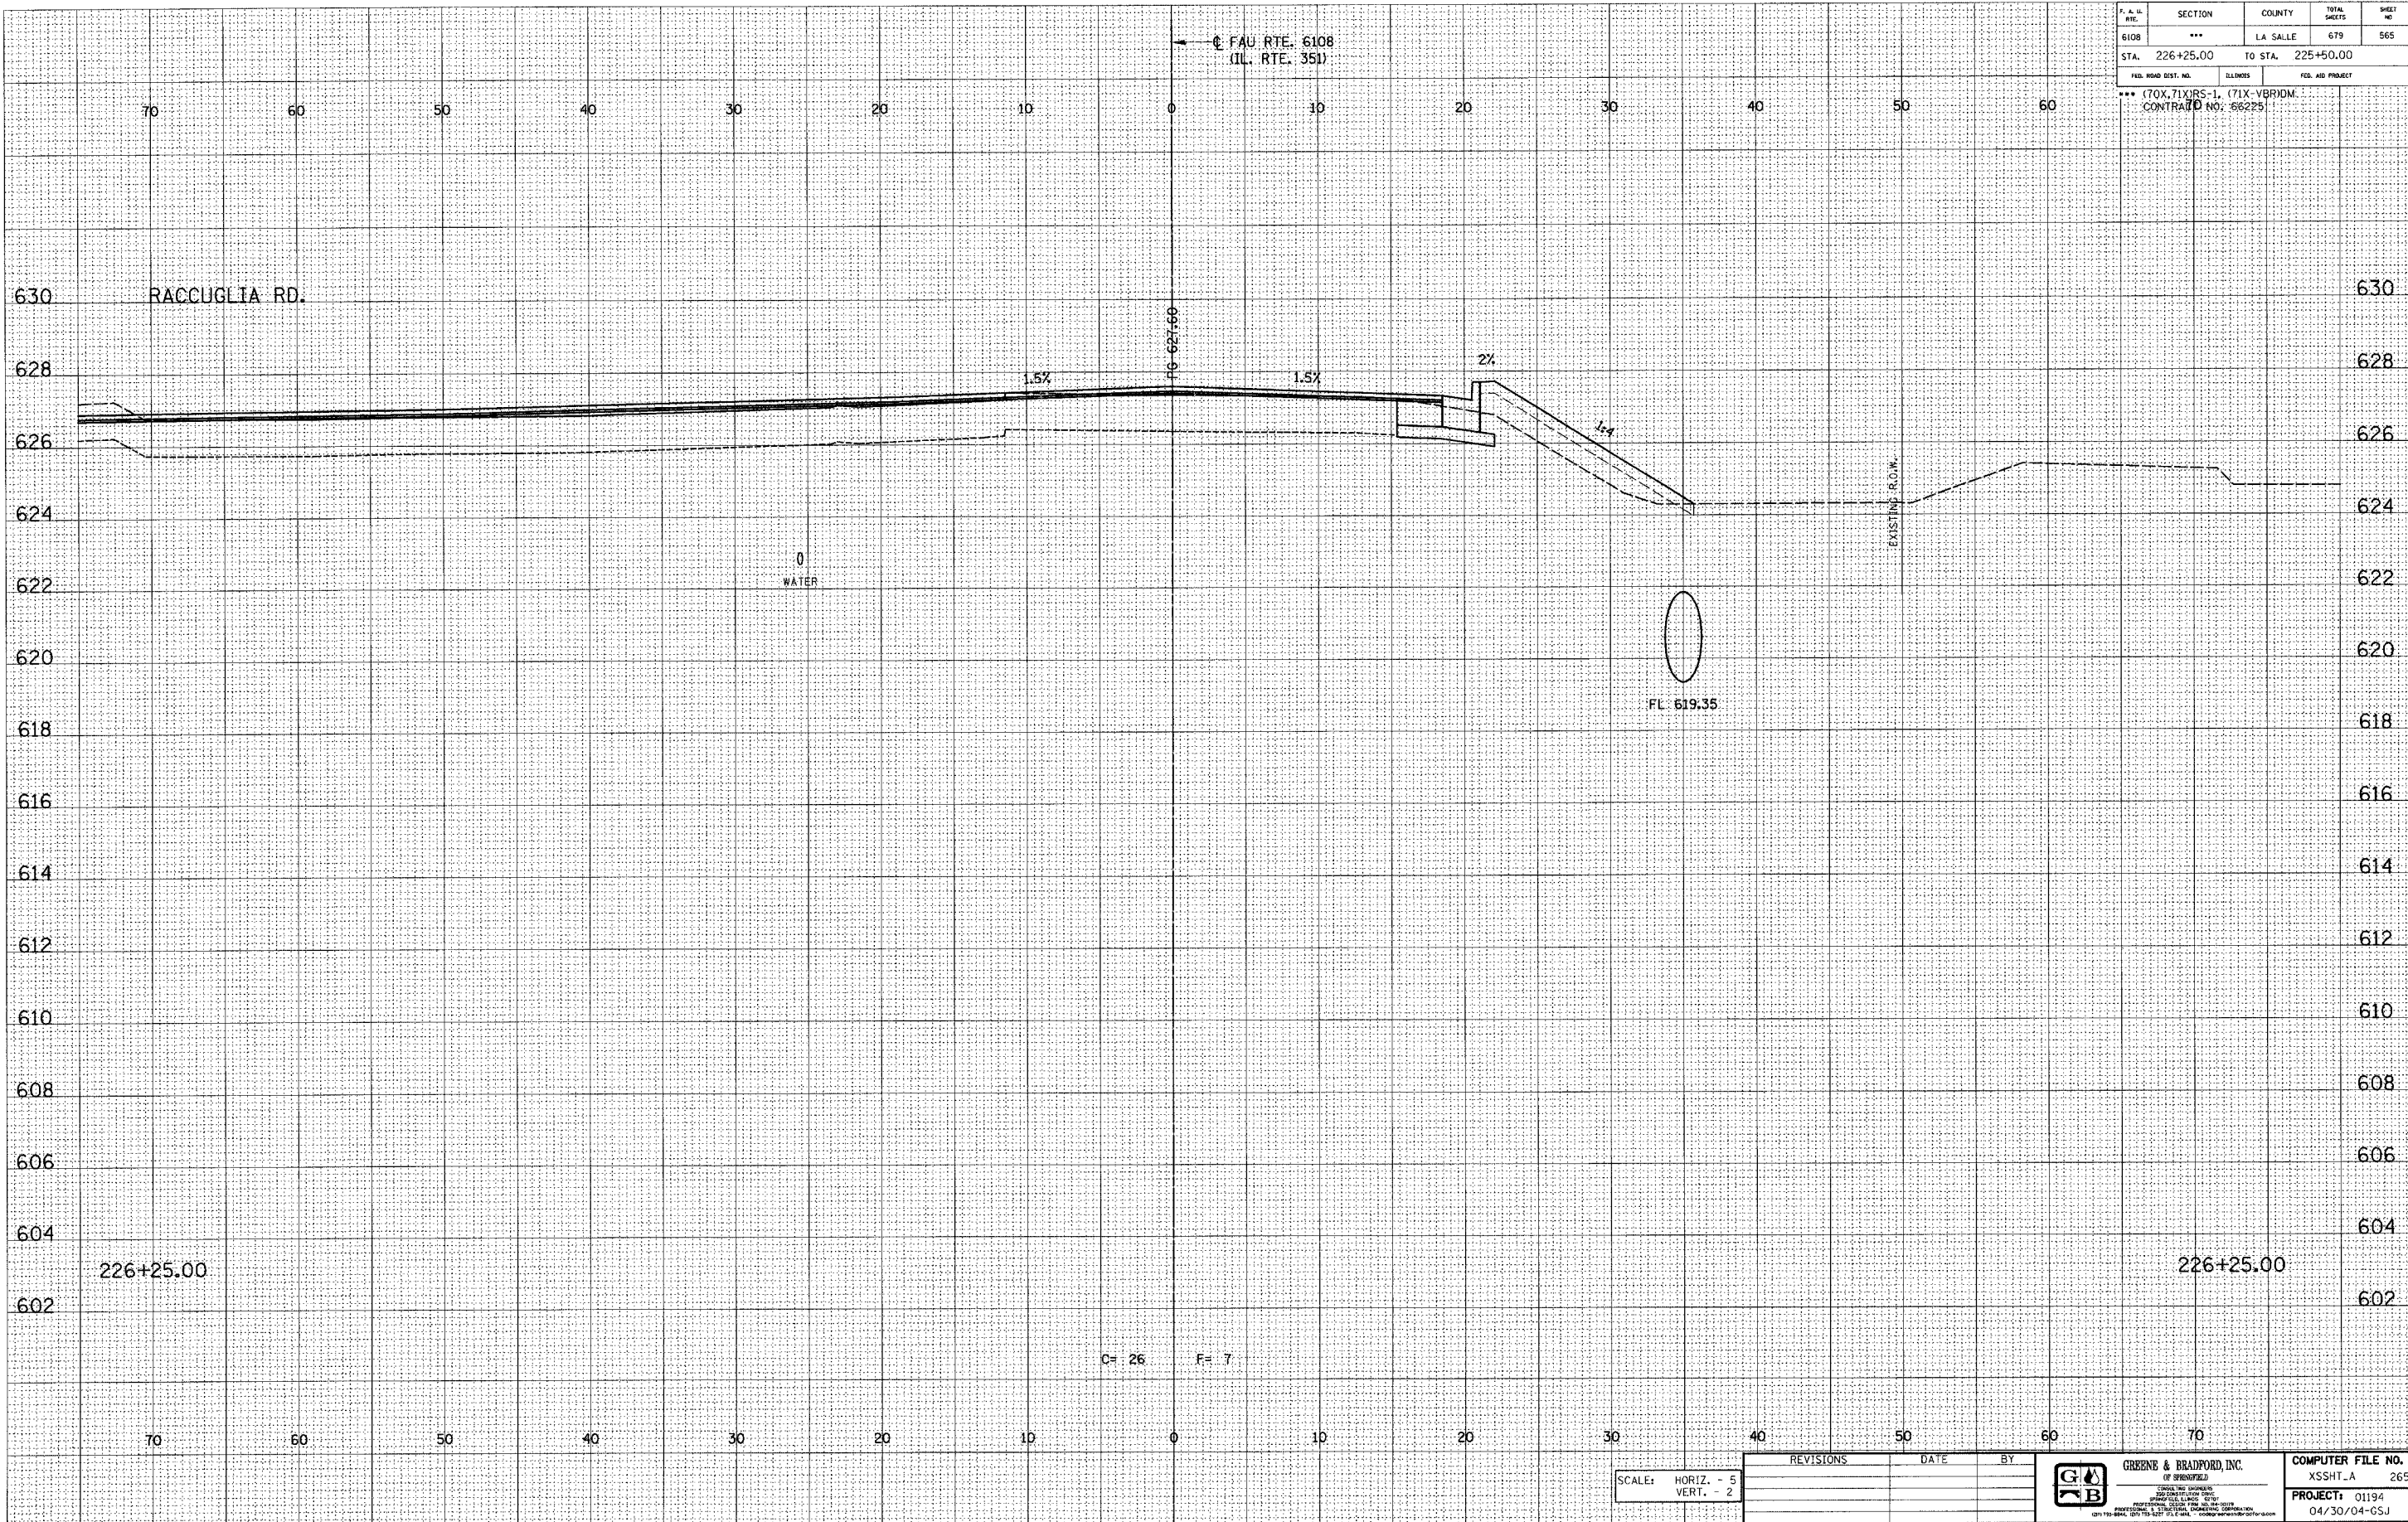

SCALE: HORIZ. - 5
VERT. - 2

REVISIONS	DATE	BY

GREENS & BRADFORD, INC.
OF SPRINGFIELD

COMPUTER FILE NO. XSSHT_A 265
PROJECT: 01194
04/30/04-GSJ

E-XSEC 1d 8/25/98

FAU RTE. 6108 (IL. RTE. 351) LA SALLE CO.