

DESIGN		
INT.	DATE	REASON


DATE	BY

PLOTS & CHECKS			
INT.	DATE	NO.	REASON

DATE	BY

CHECKS		
INT.	DATE	REASON

F. A. U. NO.	SECTION	COUNTY	TOTAL SHEETS	SHEET NO.
6108	***	LA SALLE	679	571
STA. 228+00.00	TO STA. X*2			
FED. ROAD DIST. NO.	ILLINOIS	FED. AID PROJECT		
*** (70X,71X)RS-1, (71X-VBR)DM. CONTRACT NO. 66225				

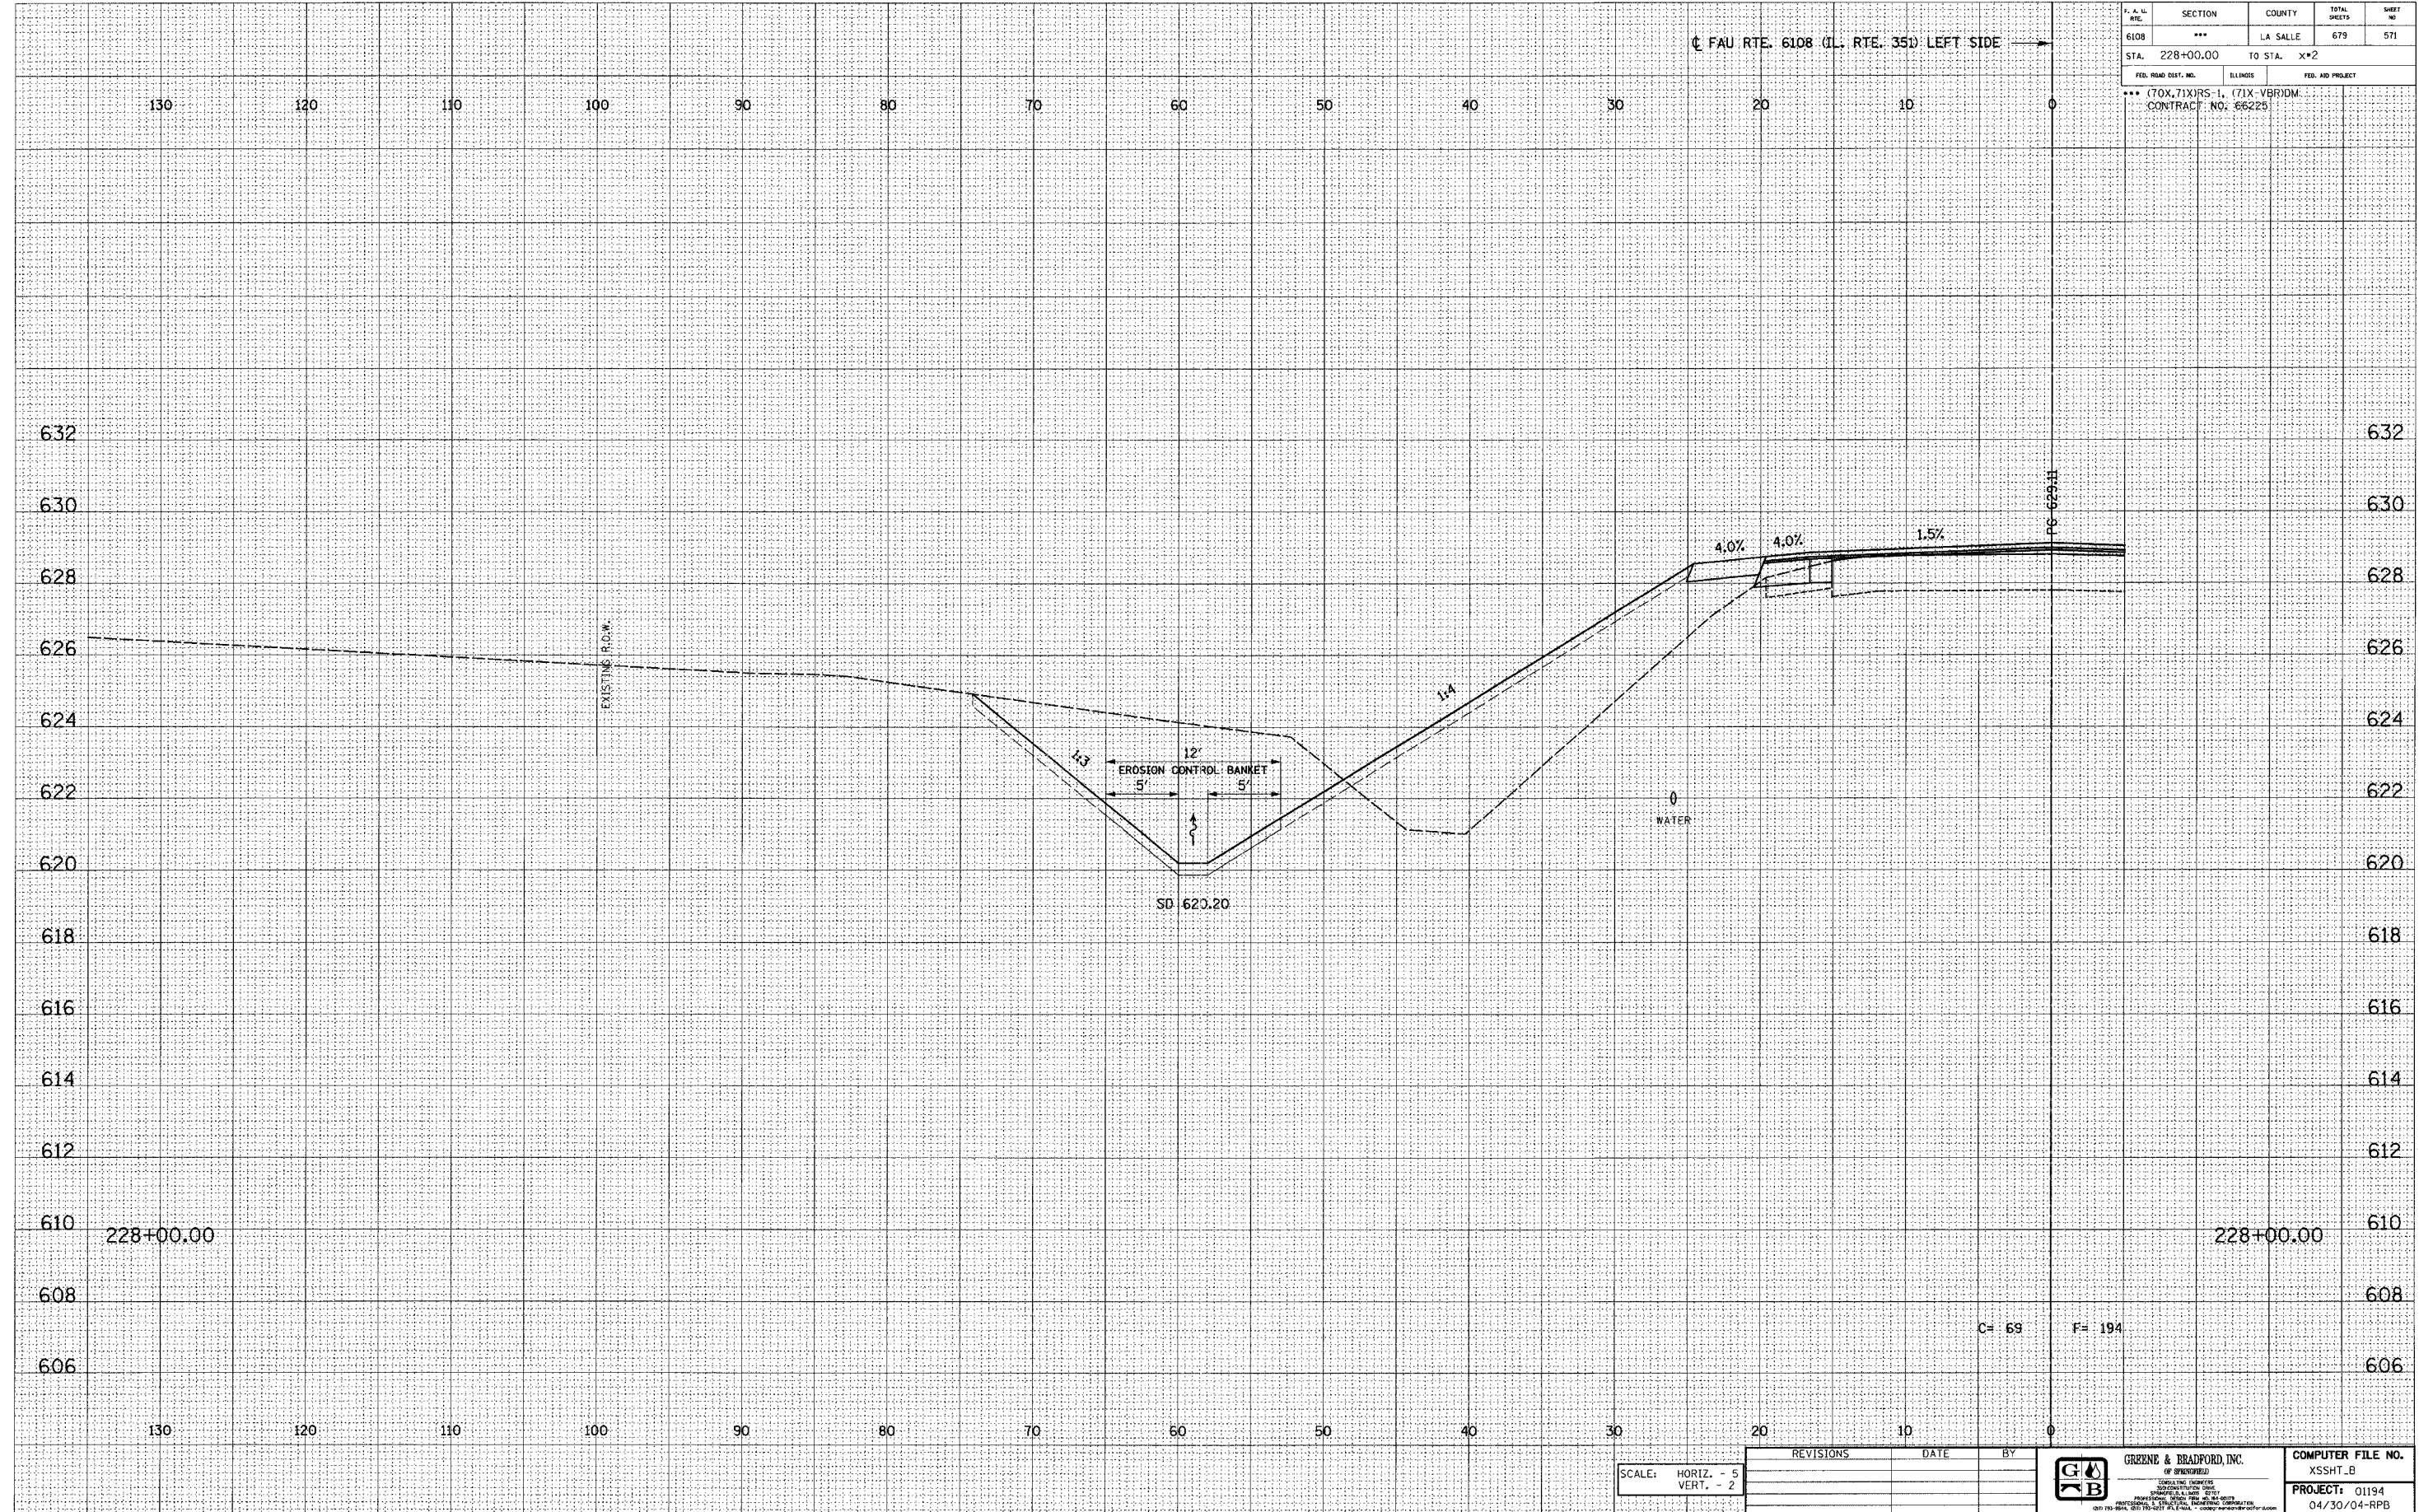

SCALE: HORIZ. - 5  
VERT. - 2

REVISIONS	DATE	BY


E-XSEC 1:1 8/25/98

FAU RTE. 6108 (IL. RTE. 351) LA SALLE CO.