

DESIGN		
INT.	DATE	REASON


FINAL	SURVEY	DATE	BY
SURVEY	PLotted		
NOTE BOOK	TEMPERATURE		
NO.	AREAS CHECKED		

PLOTS & CHECKS		
INT.	DATE	REASON

ORIGINAL	SURVEY	DATE	BY
SURVEY	PLotted		
NOTE BOOK	TEMPERATURE		
NO.	AREAS CHECKED		

CHECKS		
INT.	DATE	REASON

P. A. IL. DIST.	SECTION	COUNTY	TOTAL SHEETS	SHEET NO.
6108	***	LA SALLE	679	572
STA. 228+00.00	TO STA.	X*2		
FED. ROAD DIST. NO.	ILLINOIS	FED. AID PROJECT		

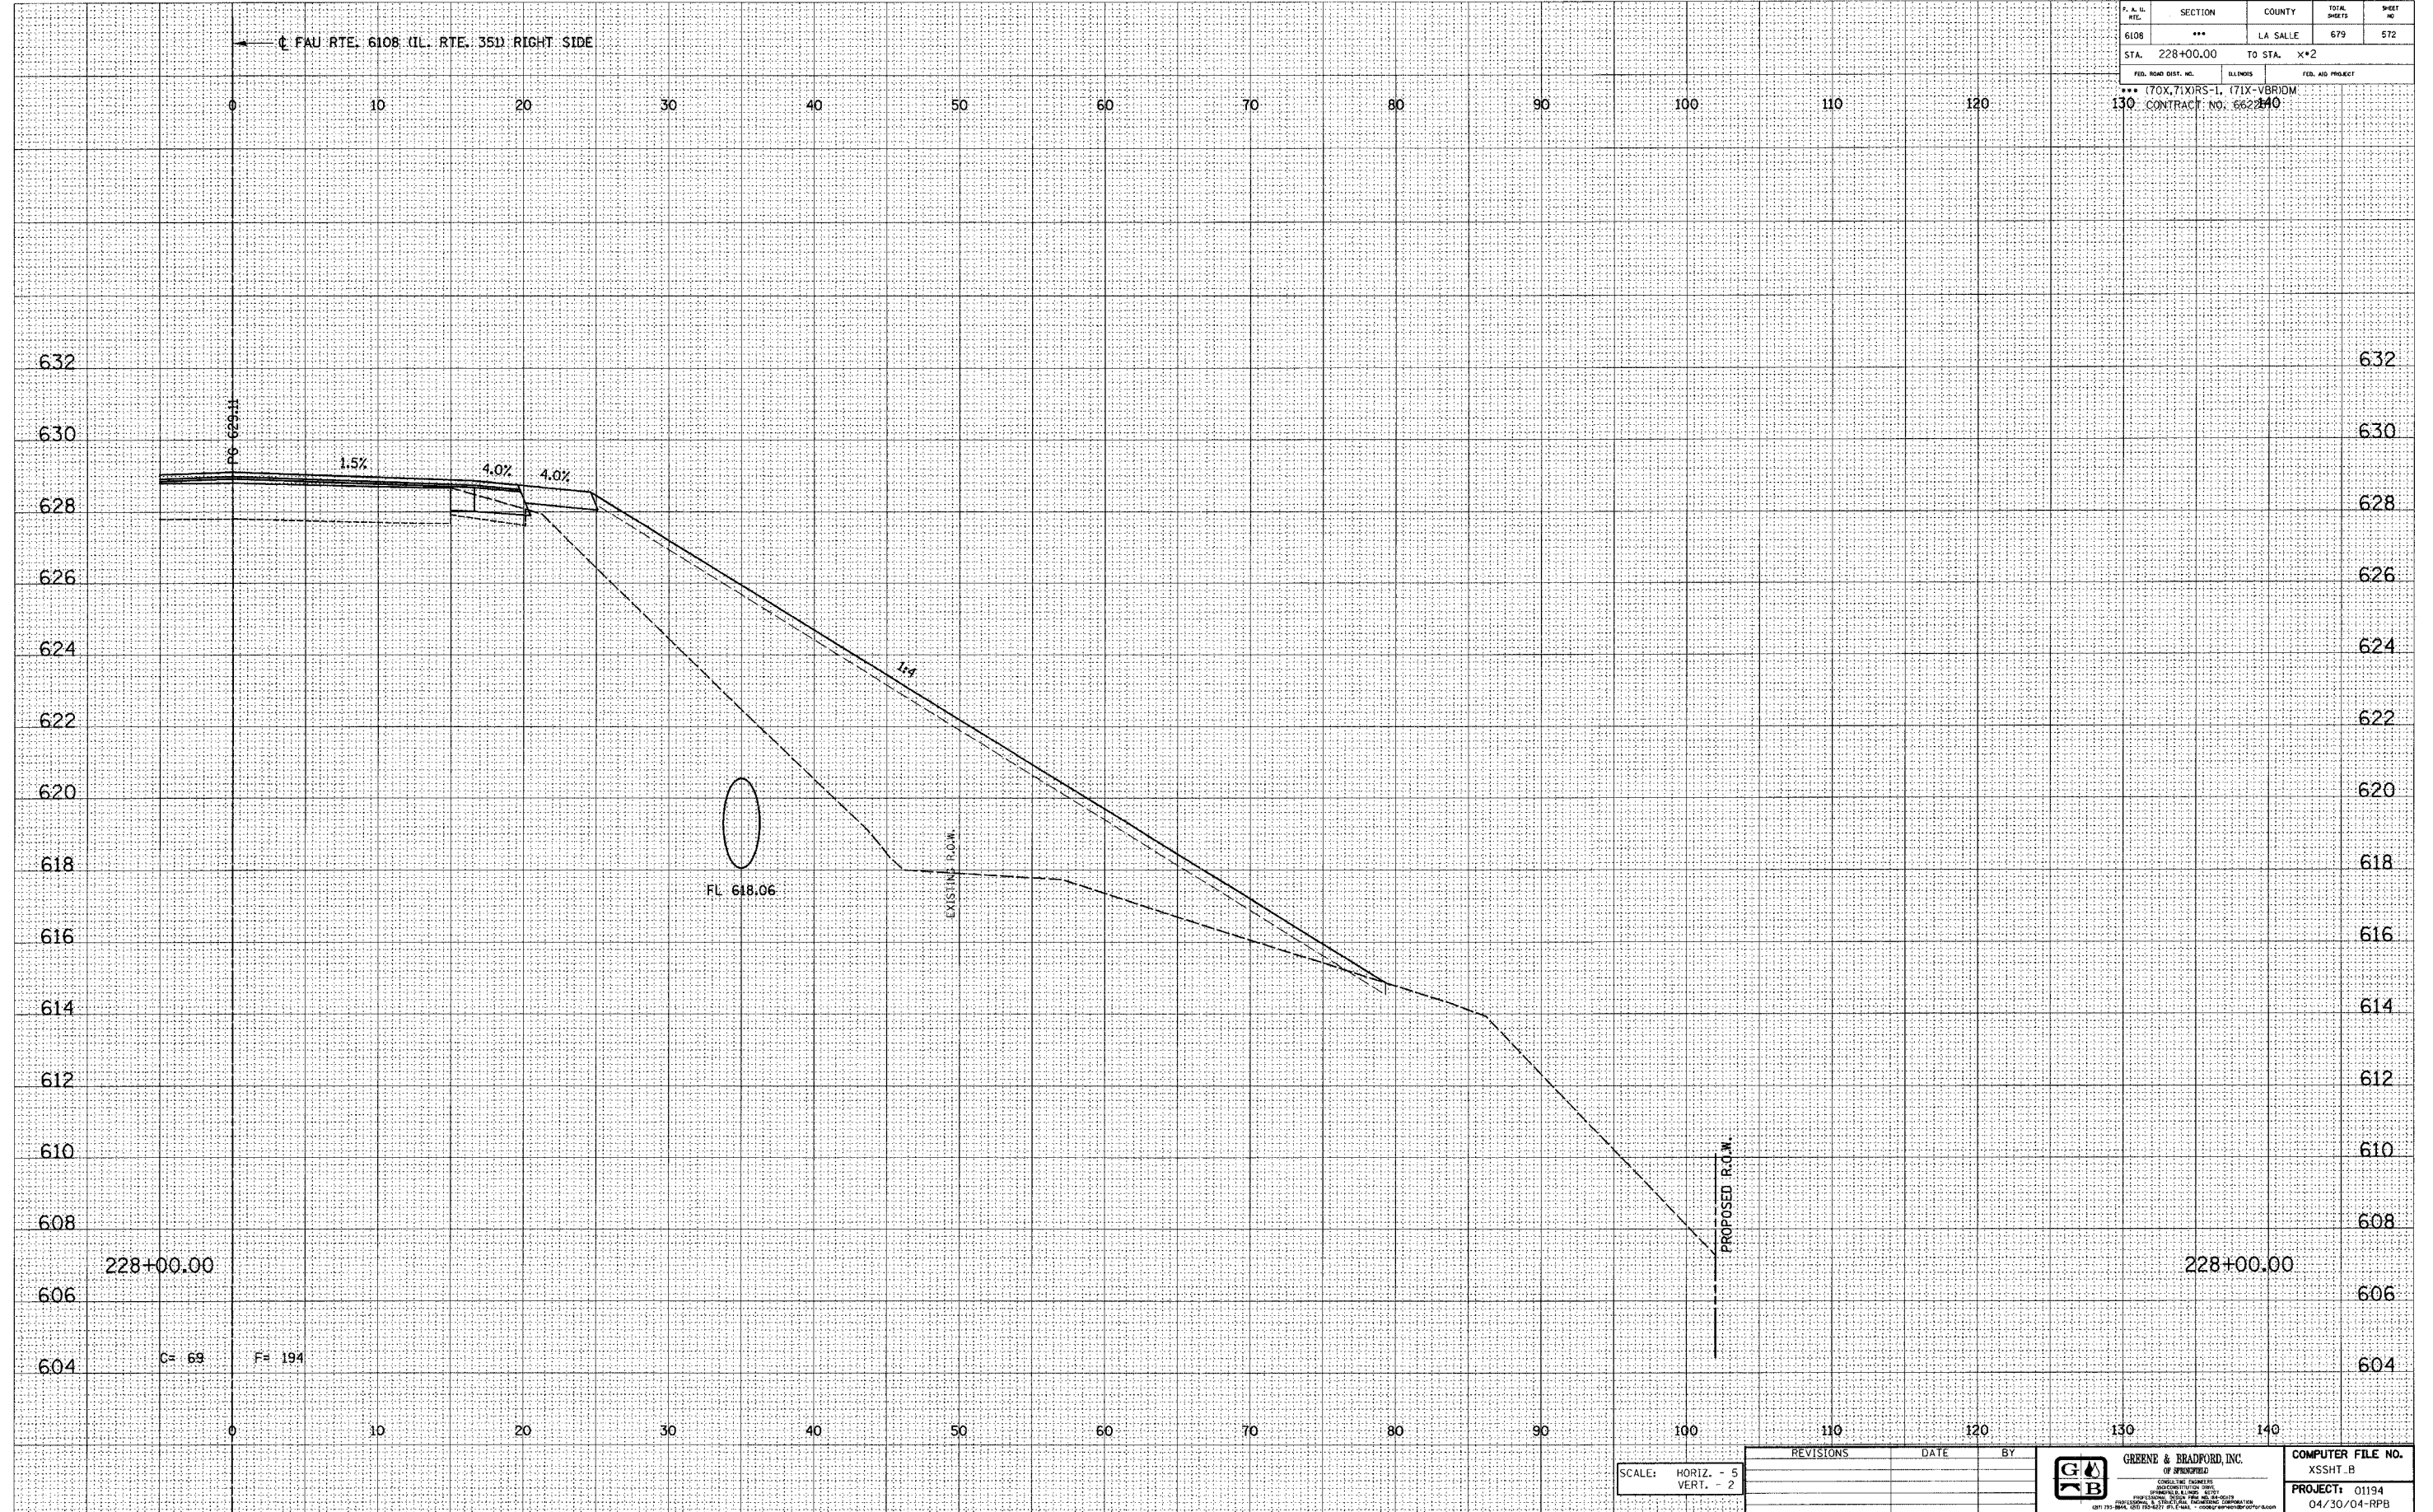

E-XSEC 1:1 8/25/98

SCALE: HORIZ. - 5
VERT. - 2

REVISIONS	DATE	BY

--	--	--

FAU RTE. 6108 (IL. RTE. 351) LA SALLE CO.

\\path\p1\cvs\98-25\3.dgn 12/22/2004 8:30:58 AM User: greg