

DESIGN		
INT.	DATE	REASON

BY		DATE	

FINAL SURVEY	SUBMITTED	PLOTTED	TEMPLATE	AREAS CHECKED
NOTE BOOK NO.				


PLOTS & CHECKS		
INT.	DATE	REASON

BY		DATE	

ORIGINAL SURVEY	SUBMITTED	PLOTTED	TEMPLATE	AREAS CHECKED
NOTE BOOK NO.				

CHECKS		
INT.	DATE	REASON

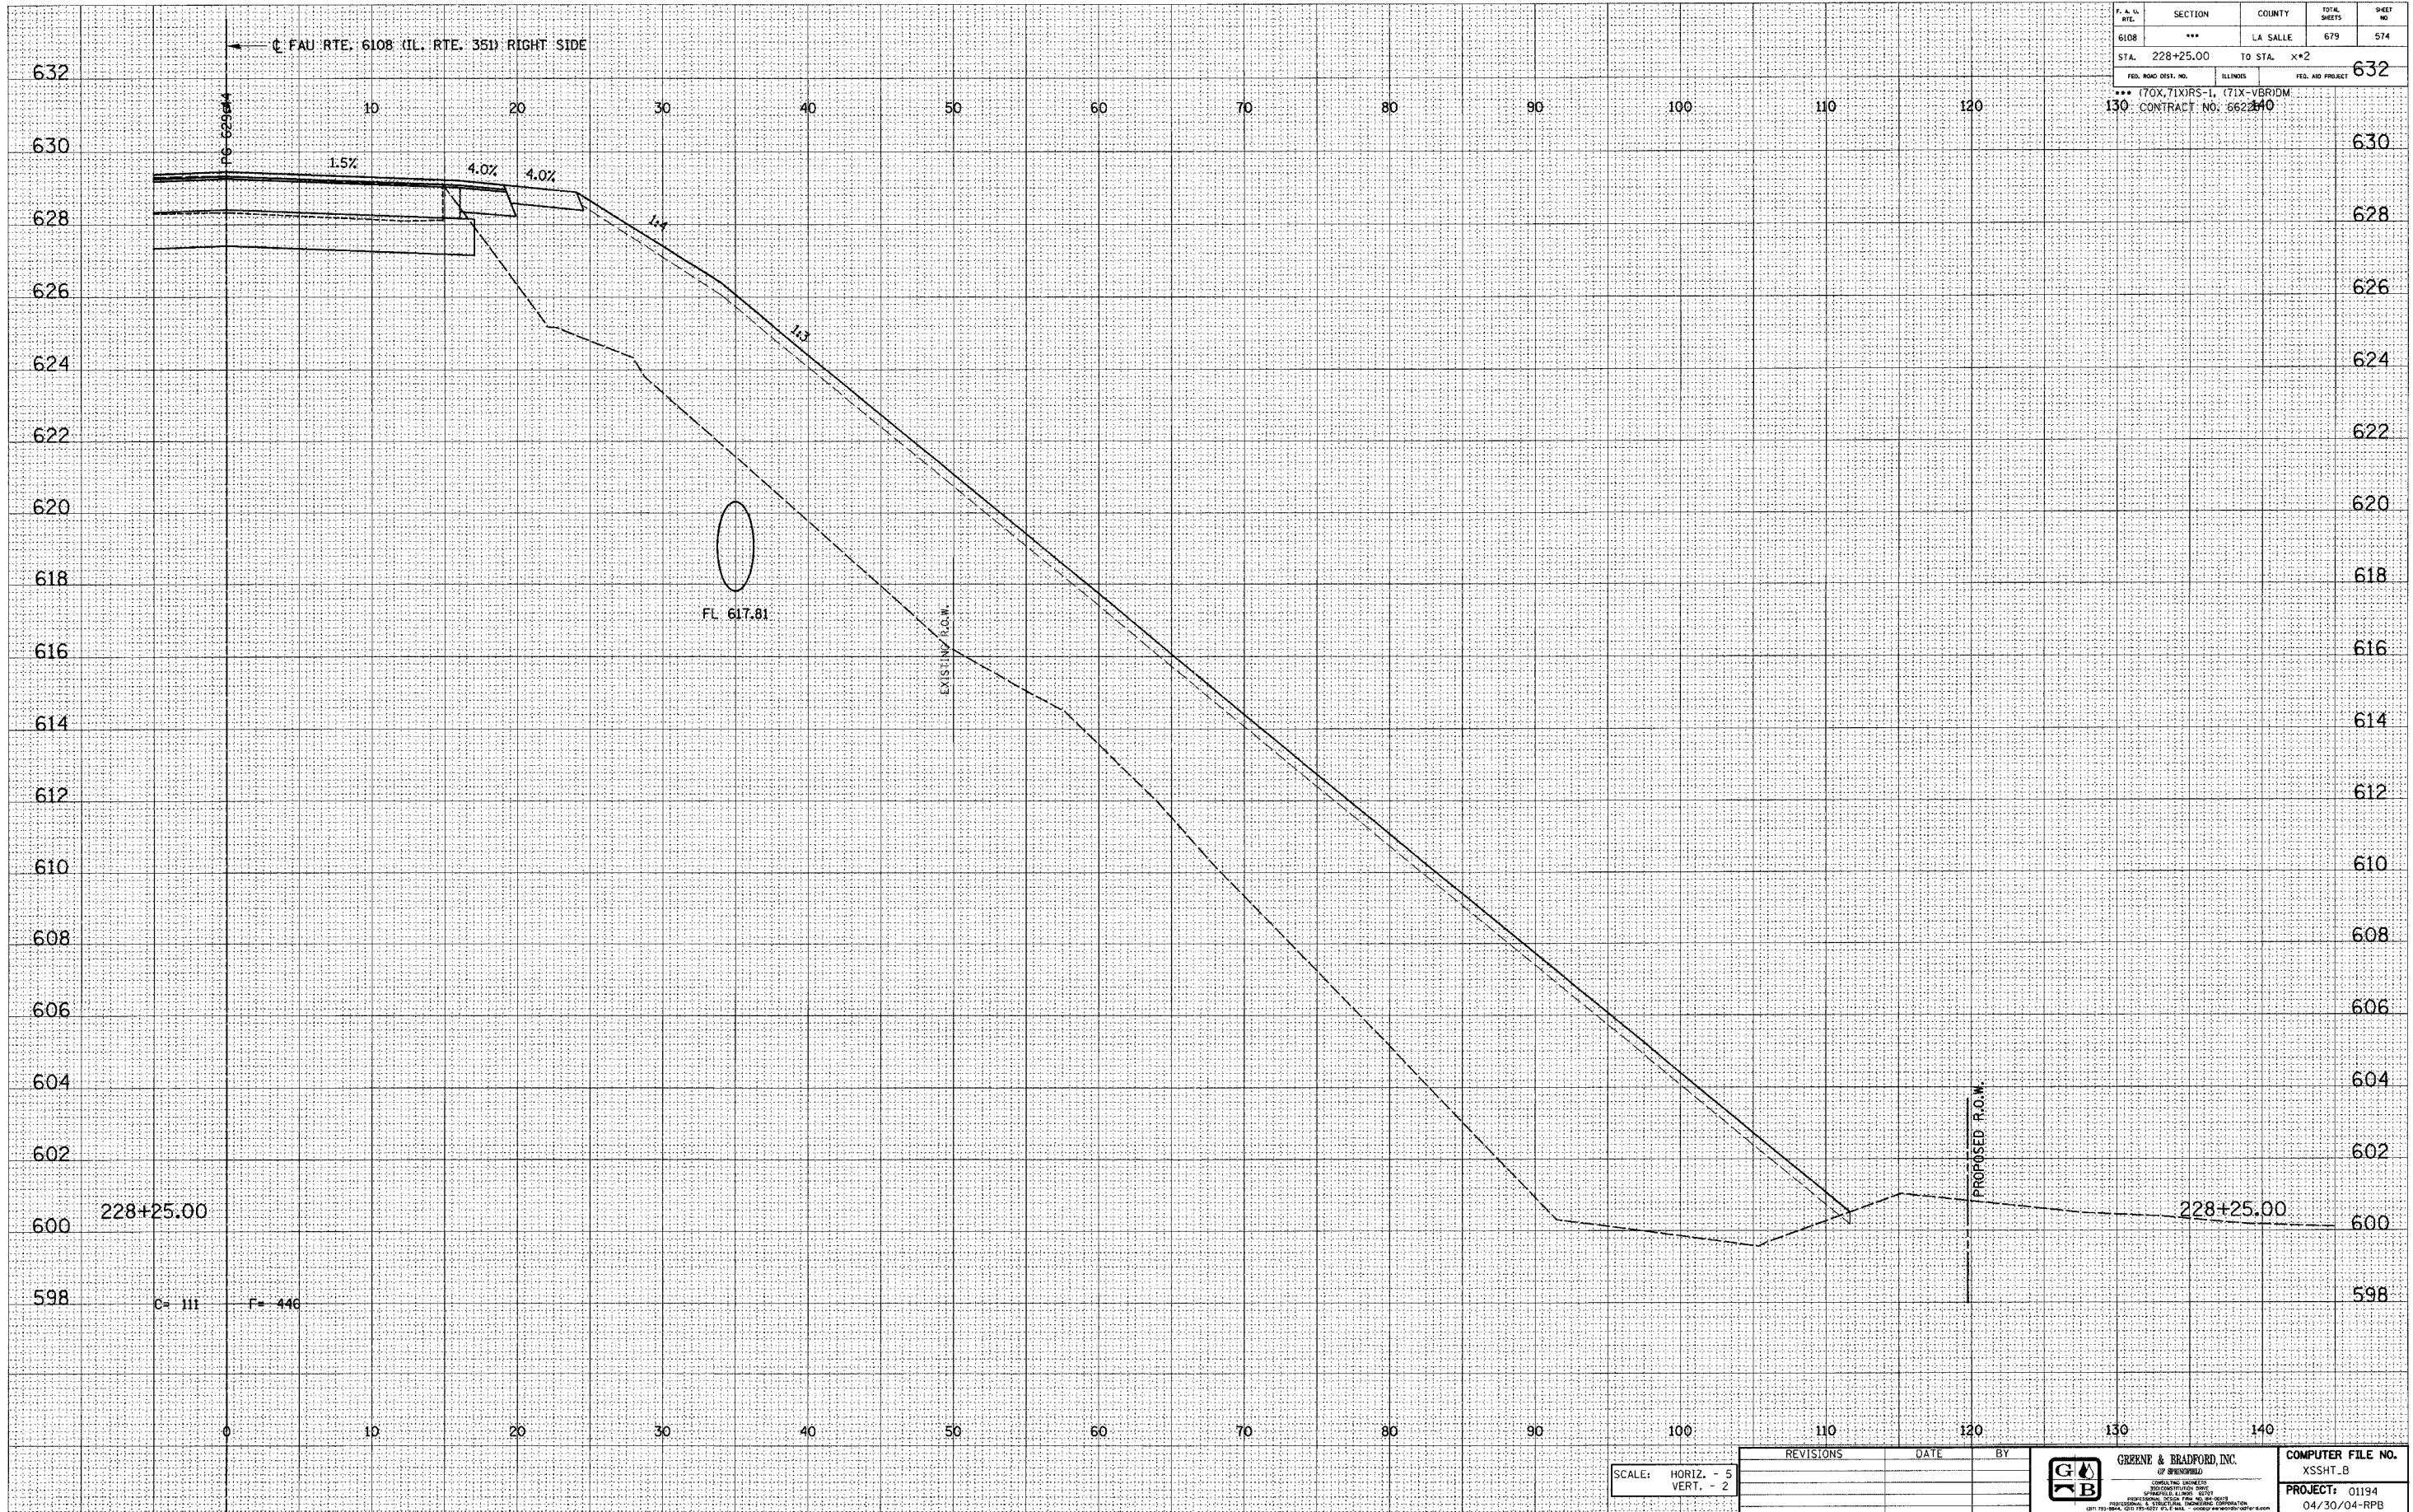

F. A. L. STATE	SECTION	COUNTY	TOTAL SHEETS	SHEET NO.
6108	***	LA SALLE	679	574
STA. 228+25.00		TO STA. X*2		632
FED. AID DIST. NO.	ILLINOIS	FED. AID PROJECT		
*** (70X, 71X) RS-1, (71X-V) BROADM				
130 CONTRACT NO. 662240				

E-XSEC 11 8/25/98

SCALE: HORIZ. - 5  
VERT. - 2

REVISIONS	DATE	BY

**GREENE & BRADFORD, INC.**  
OF SPRINGFIELD  
CONSULTING ENGINEERS  

COMPUTER FILE NO.  
XSSHT\_B  
PROJECT: 01194  
04/30/04-RPB

FAU RTE. 6108 (IL. RTE. 351) LA SALLE CO.