


| DESIGN | | |
|--------|------|--------|
| INT. | DATE | REASON |
| | | |
| | | |
| | | |
| | | |
| | | |
| | | |
| | | |
| | | |
| | | |
| | | |

| DATE | BY |
|------|----|
| | |
| | |
| | |
| | |
| | |
| | |
| | |
| | |
| | |
| | |

| PLOTS & CHECKS | | |
|----------------|------|--------|
| INT. | DATE | REASON |
| | | |
| | | |
| | | |
| | | |
| | | |
| | | |
| | | |
| | | |
| | | |
| | | |

| DATE | BY |
|------|----|
| | |
| | |
| | |
| | |
| | |
| | |
| | |
| | |
| | |
| | |

| CHECKS | | |
|--------|------|--------|
| INT. | DATE | REASON |
| | | |
| | | |
| | | |
| | | |
| | | |
| | | |
| | | |
| | | |
| | | |
| | | |

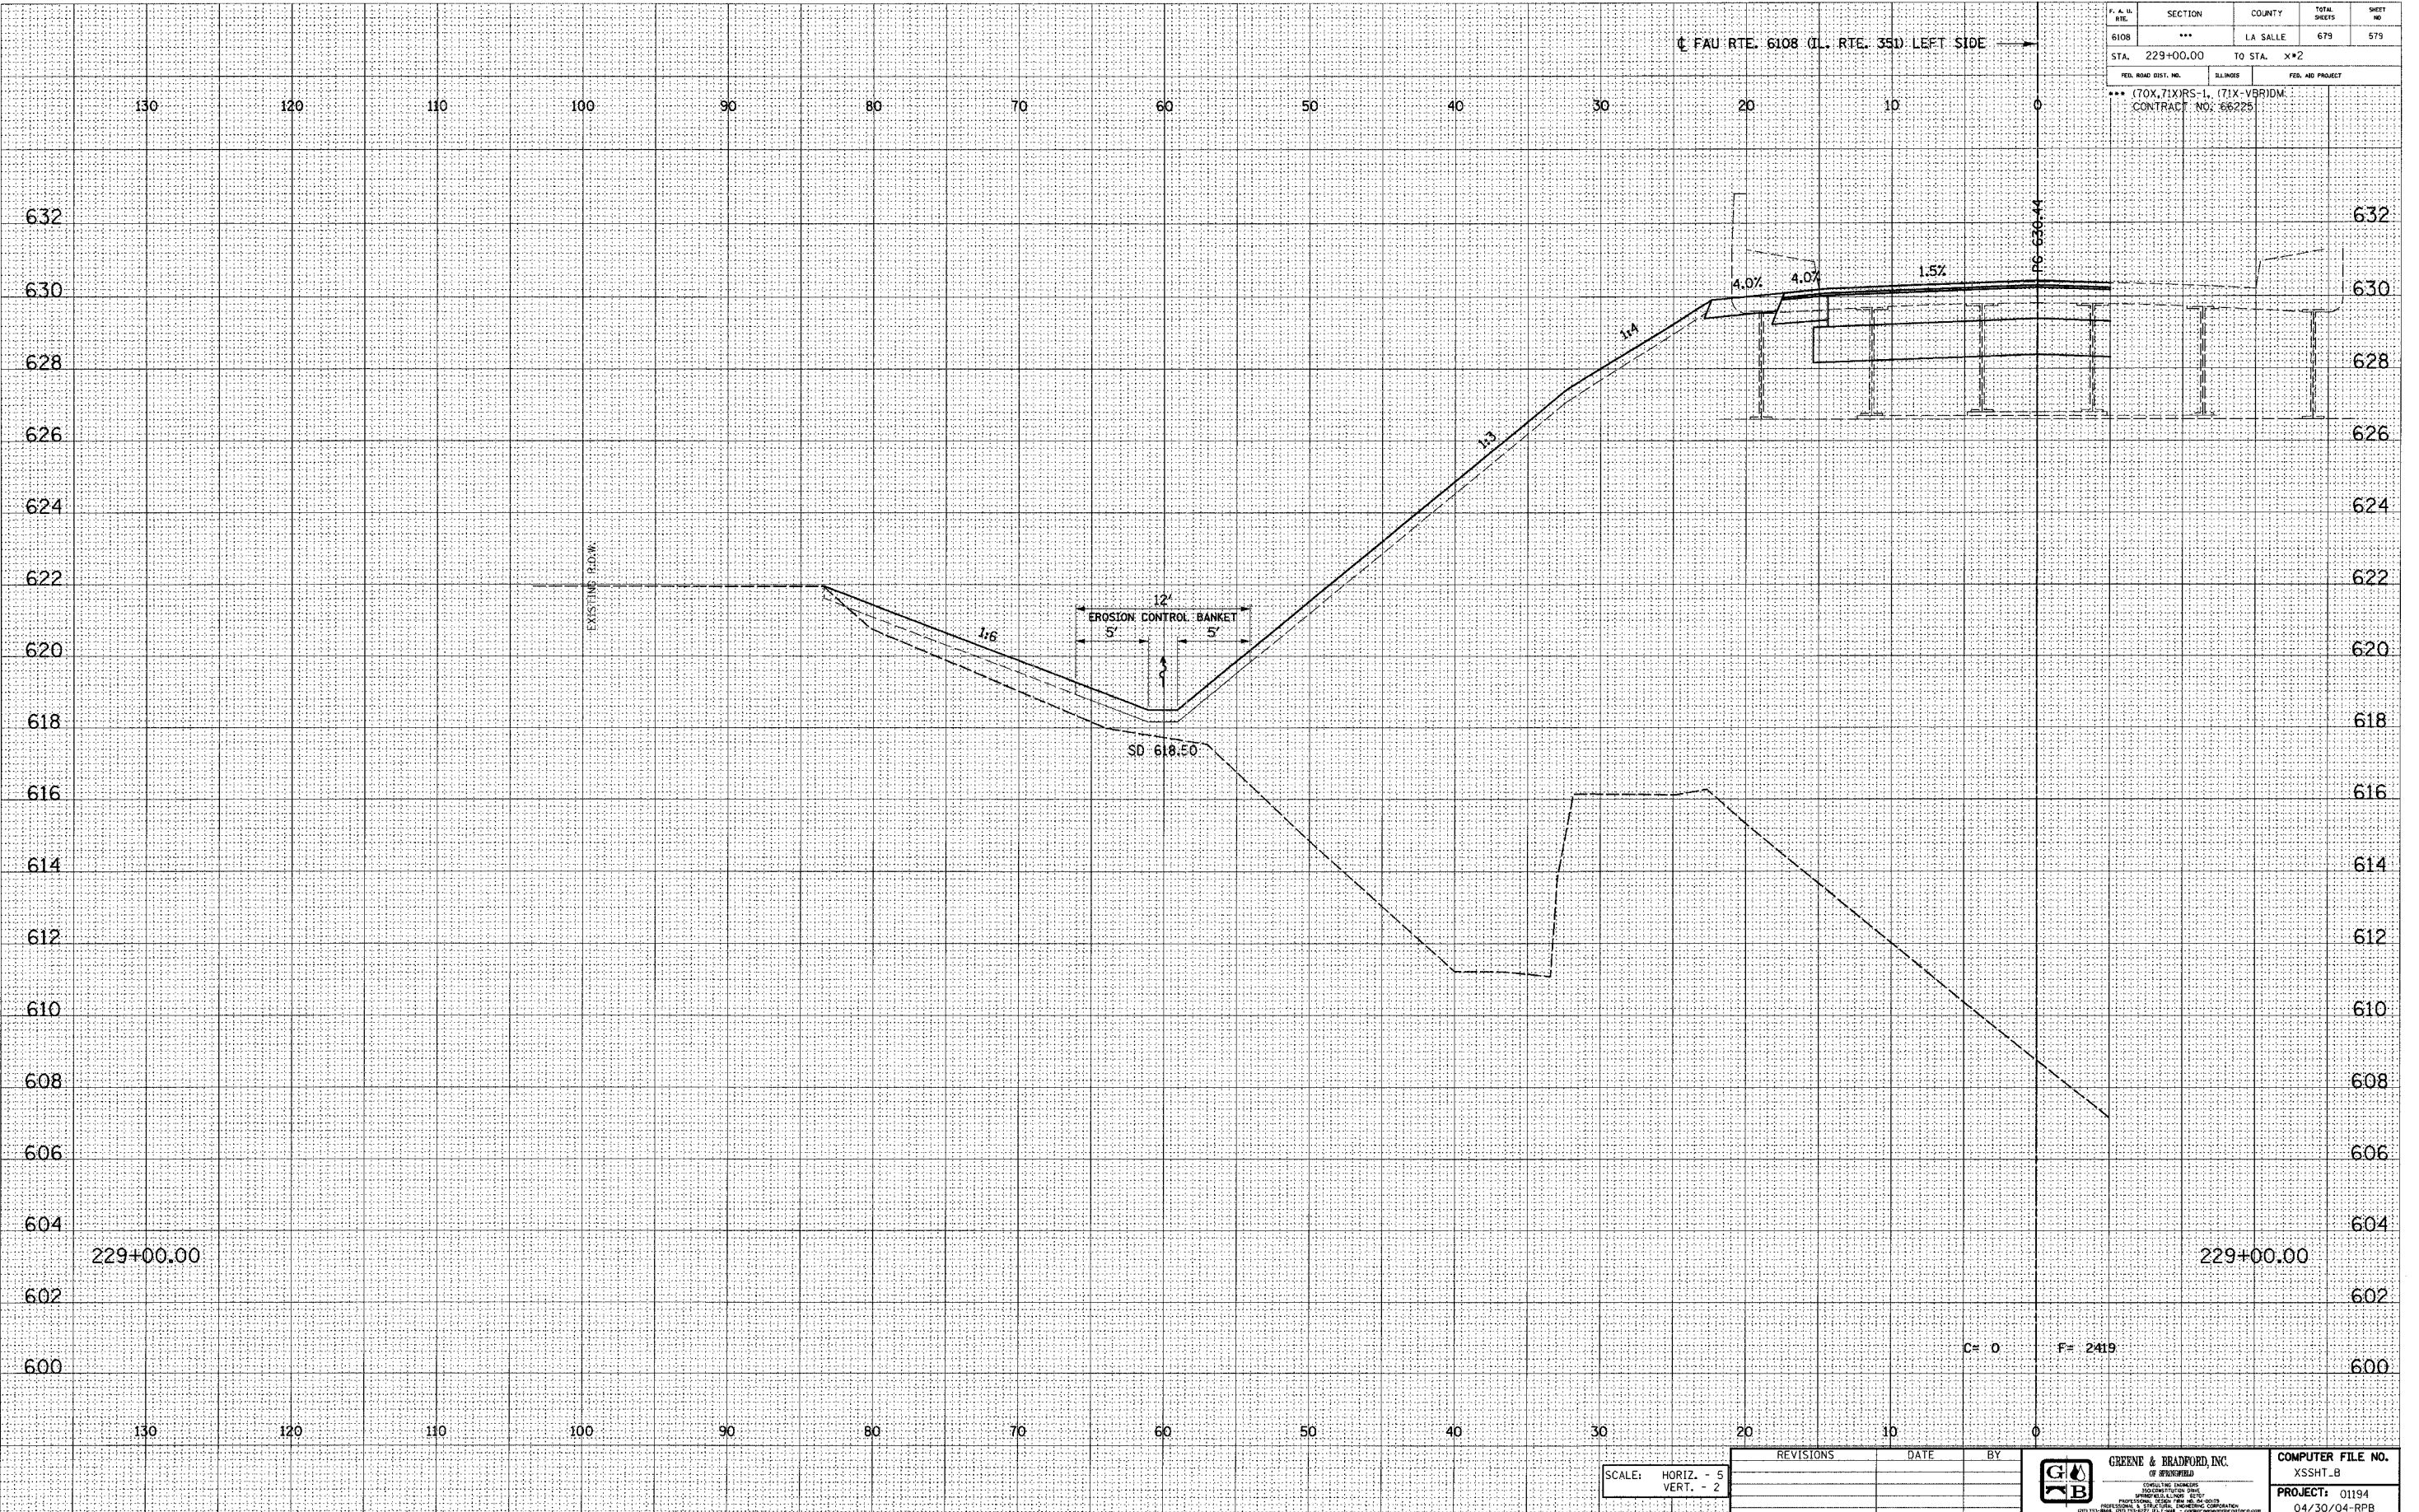

| F. A. U. RITE | SECTION | COUNTY | TOTAL SHEETS | SHEET NO. |
|---|-------------|------------------|--------------|-----------|
| 6108 | *** | LA SALLE | 679 | 579 |
| STA. 229+00.00 | TO STA. X*2 | | | |
| FED. ROAD DIST. NO. | BLINDS | FED. AID PROJECT | | |
| *** (70X, 71X)RS-1, (71X-V)BRDM CONTRACT NO. 66225 | | | | |

SCALE: HORIZ. - 5
VERT. - 2

| REVISIONS | DATE | BY |
|-----------|------|----|
| | | |
| | | |
| | | |

| | | |
|--|--|--|
| | FAU RTE. 6108 (IL. RTE. 351) LA SALLE CO. | |

E-XSEC 1:1 8/25/98