

DESIGN		
INT.	DATE	REASON


DATE	BY

PLOTS & CHECKS			
INT.	DATE	NO.	REASON

DATE	BY

CHECKS		
INT.	DATE	REASON

SECTION	COUNTY	TOTAL SHEETS	SHEET NO.
6108	LA SALLE	679	597
STA. 231+00.00 TO STA. X*2			
FED. ROAD DIST. NO.		DISTRICT	FED. AID PROJECT

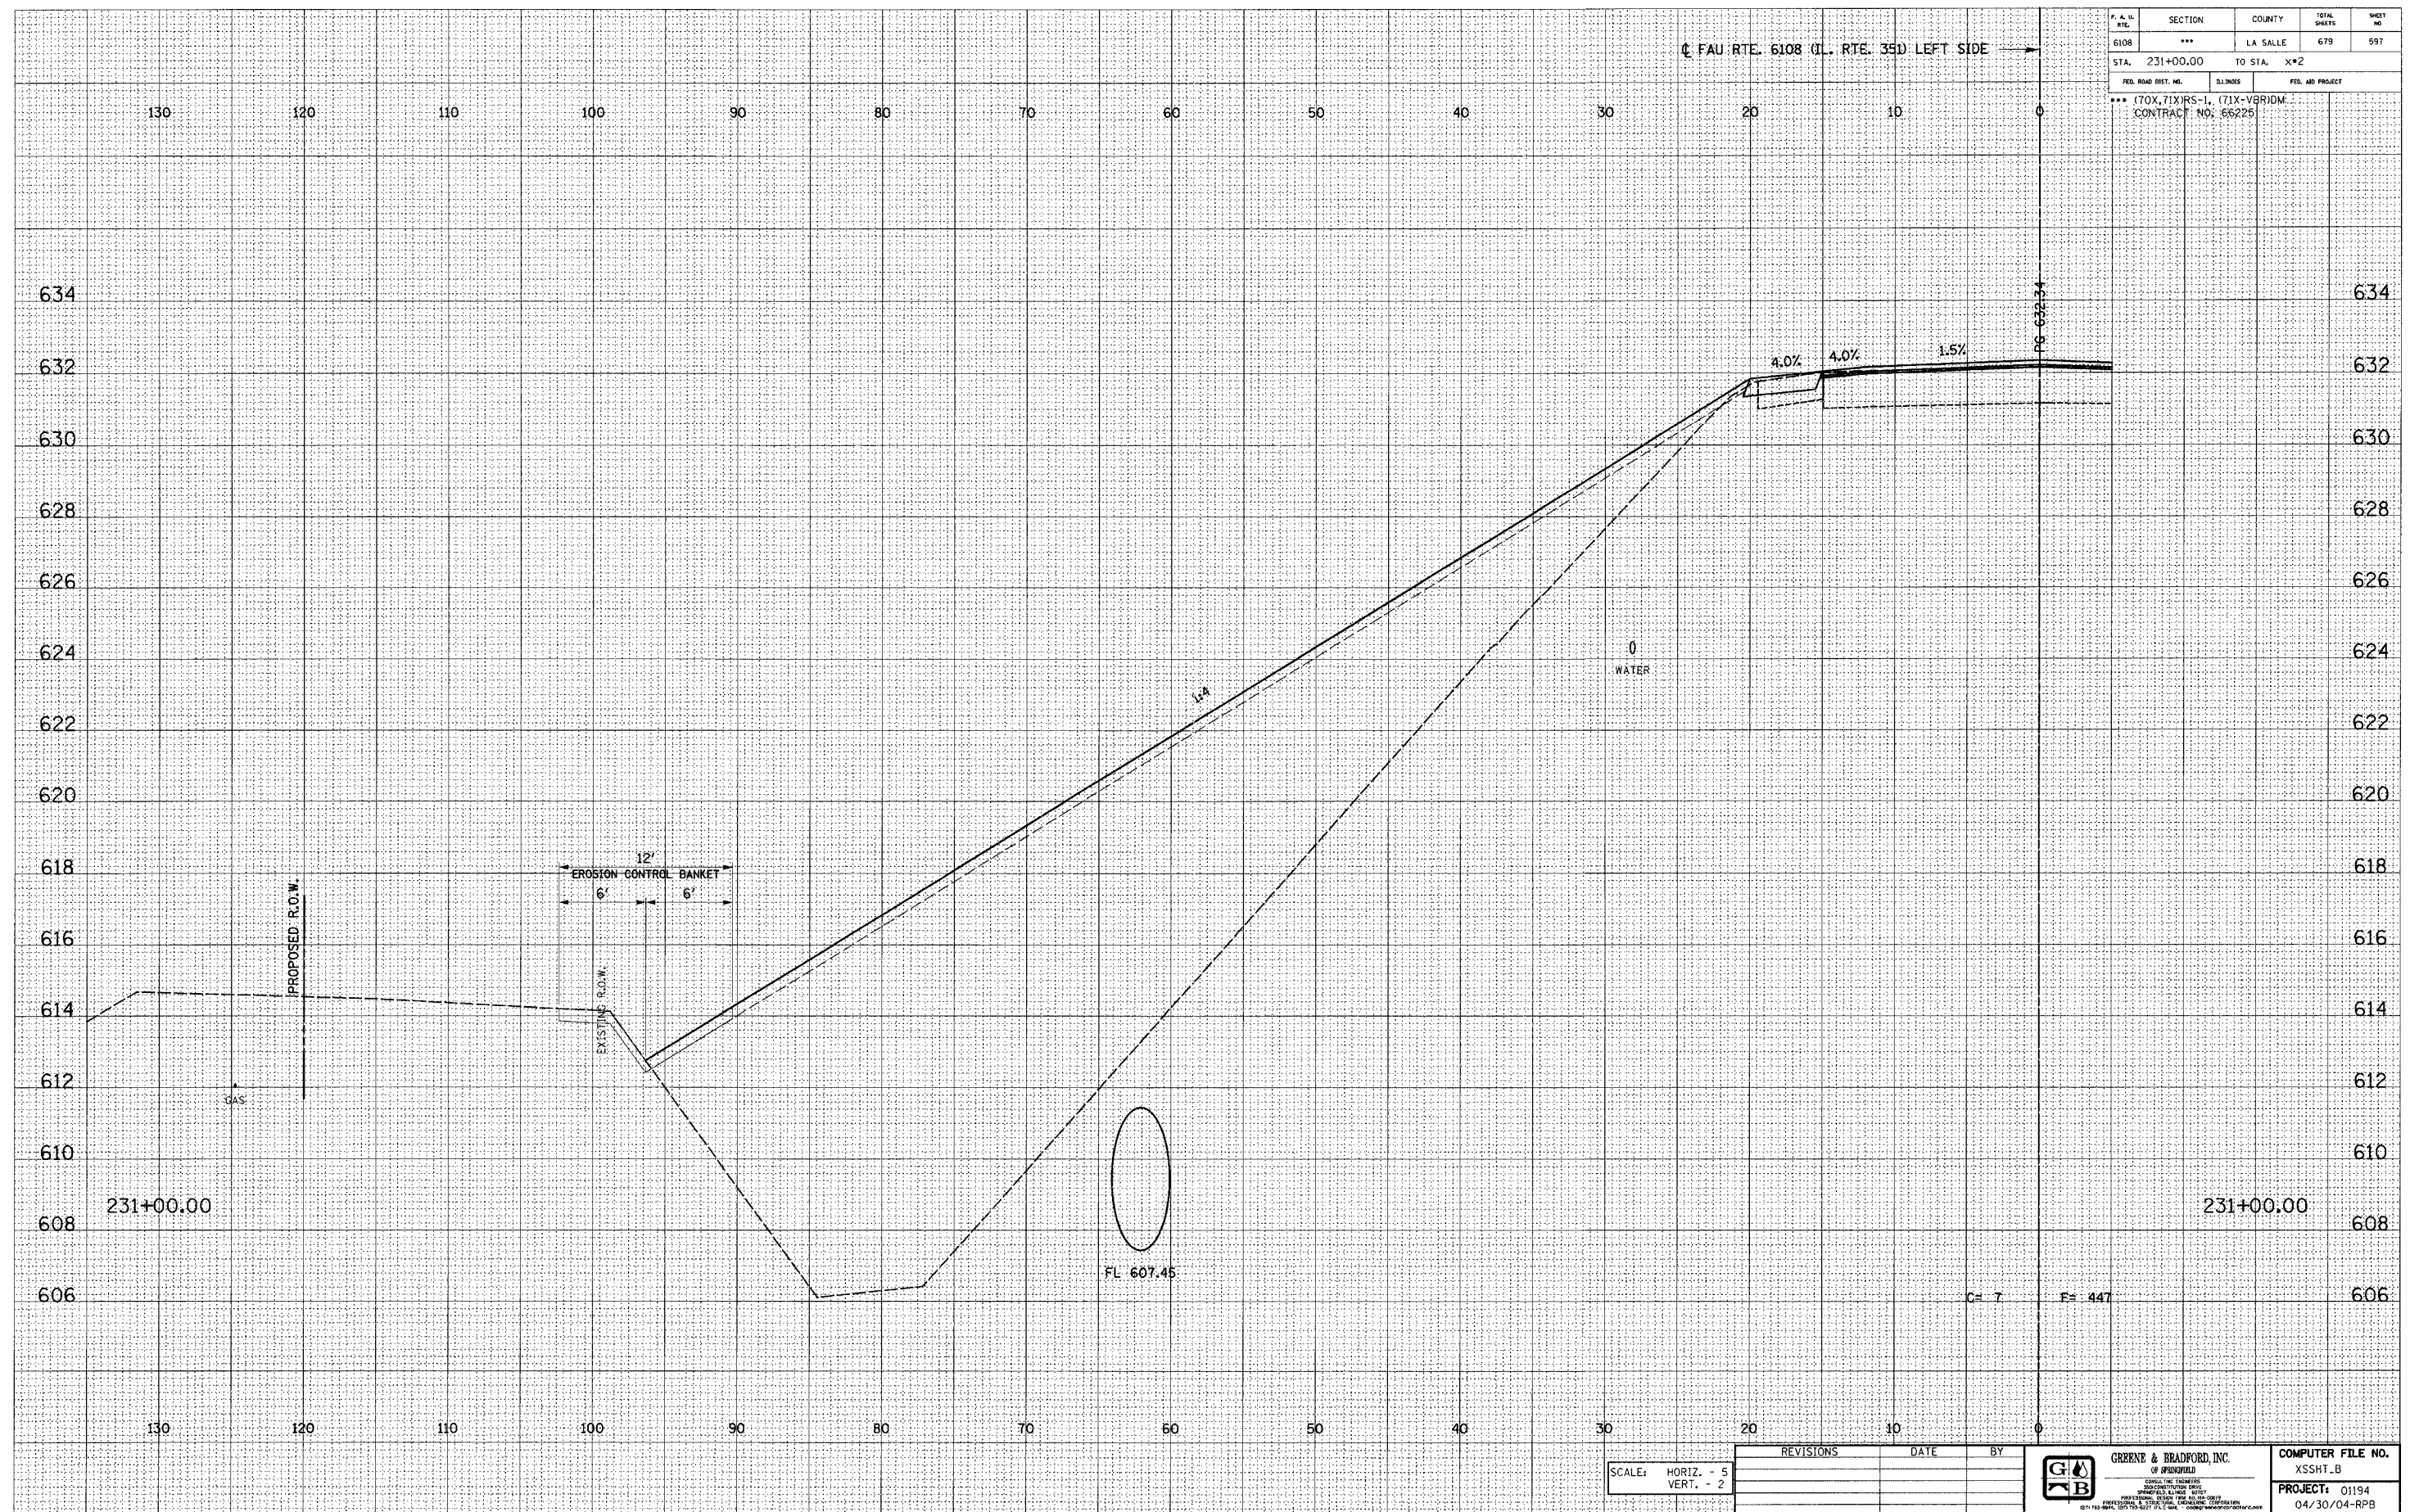

SCALE: HORIZ. - 5
VERT. - 2

REVISIONS	DATE	BY



E-XSEC 1:1 8/25/98

FAU RTE. 6108 (IL. RTE. 351) LA SALLE CO.