

DESIGN		
INT.	DATE	REASON


DATE	BY	SUPERVISOR	PLANNED	TEMP.	REVISIONS	NO.

PLOTS & CHECKS			
INT.	DATE	NO.	REASON

DATE	BY	ORIGINAL SURVEY	PLANNED	TEMP.	REVISIONS	NO.

CHECKS		
INT.	DATE	REASON

F.A.U. RTE.	SECTION	COUNTY	TOTAL SHEETS	SHEET NO.
6108	***	LA SALLE	679	608
STA. 232+25.00		TO STA. X*2		
FED. ROAD DIST. NO.	ILLINOIS	FED. AID PROJECT		
130	(70X, 71X) RS-1, (71X-V) BDM			
CONTRACT NO. 662-240				

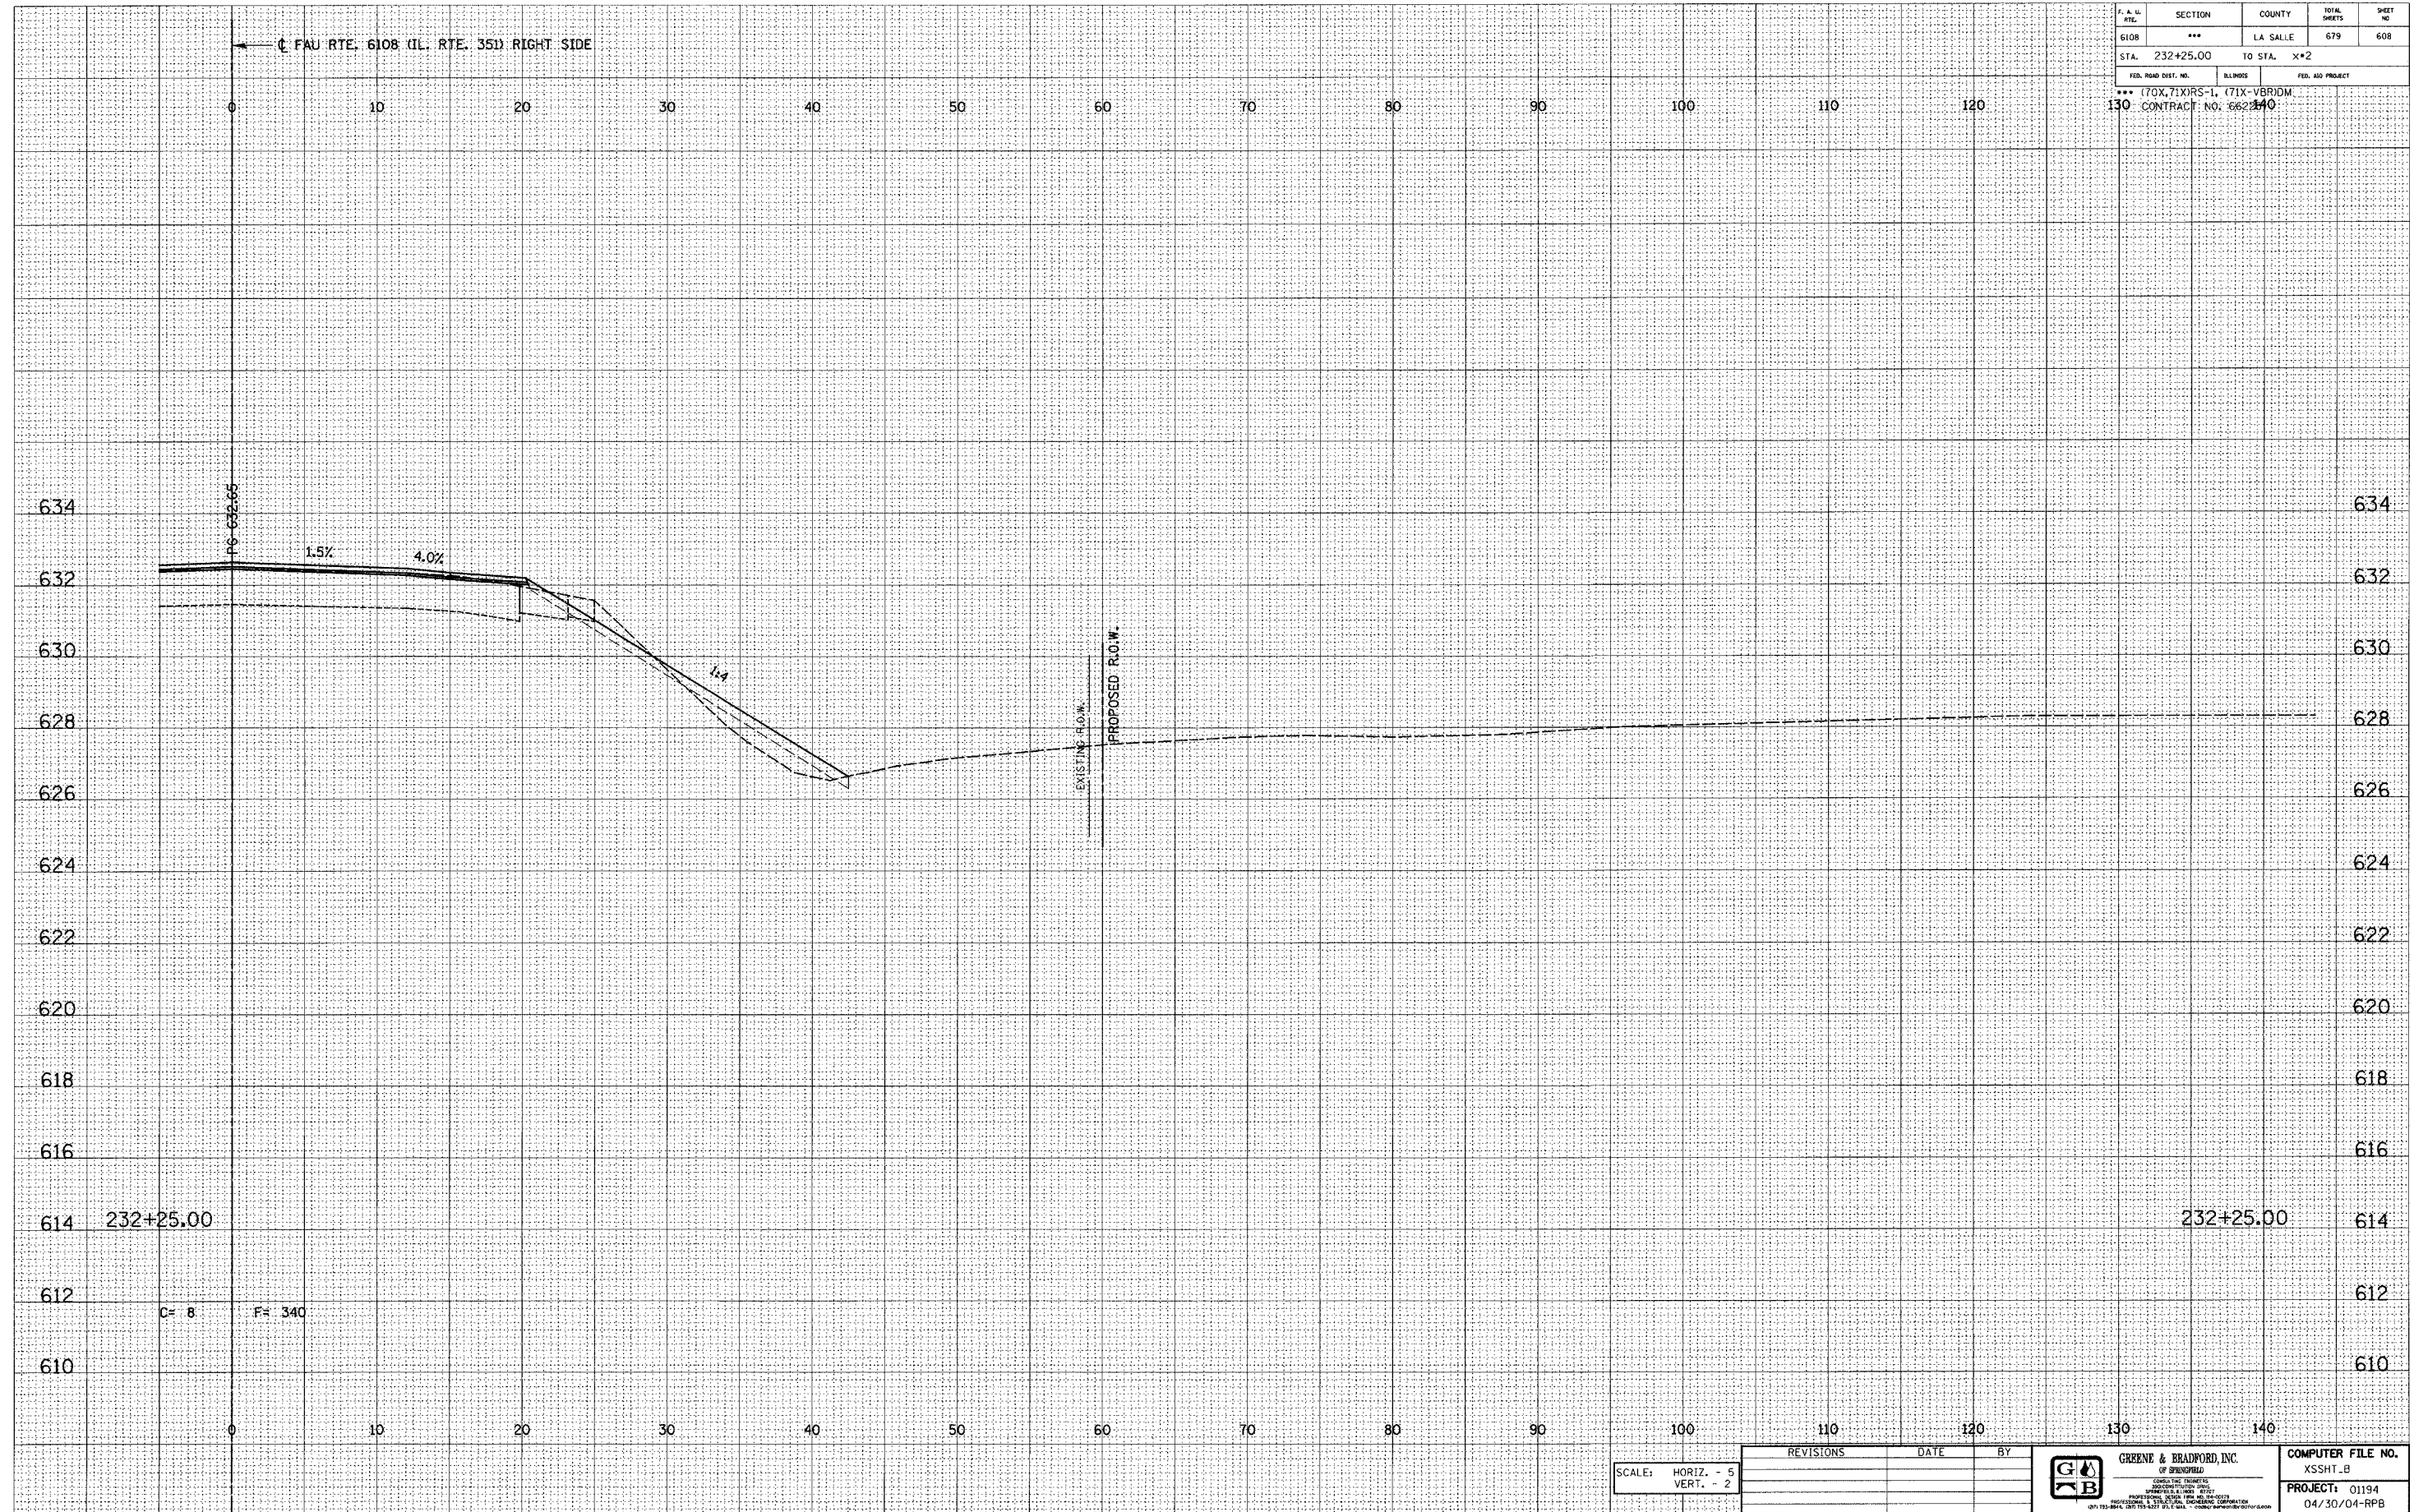

SCALE: HORIZ. - 5
VERT. - 2

REVISIONS	DATE	BY

--	--	--