

DESIGN		
INT.	DATE	REASON


DATE	BY


PLOTS & CHECKS		
INT.	DATE	REASON


DATE	BY


CHECKS		
INT.	DATE	REASON

F. & I. FILE	SECTION	COUNTY	TOTAL SHEETS	SHEET NO.
6108	***	LA SALLE	679	610
STA. 232+66.27		TO STA. X*2		
FED. ROAD DIST. NO.	ILLINOIS	FED. AID PROJECT		
*** (70X, 71X)RS-1, (71X-VBR)DM CONTRACT NO. 66225				

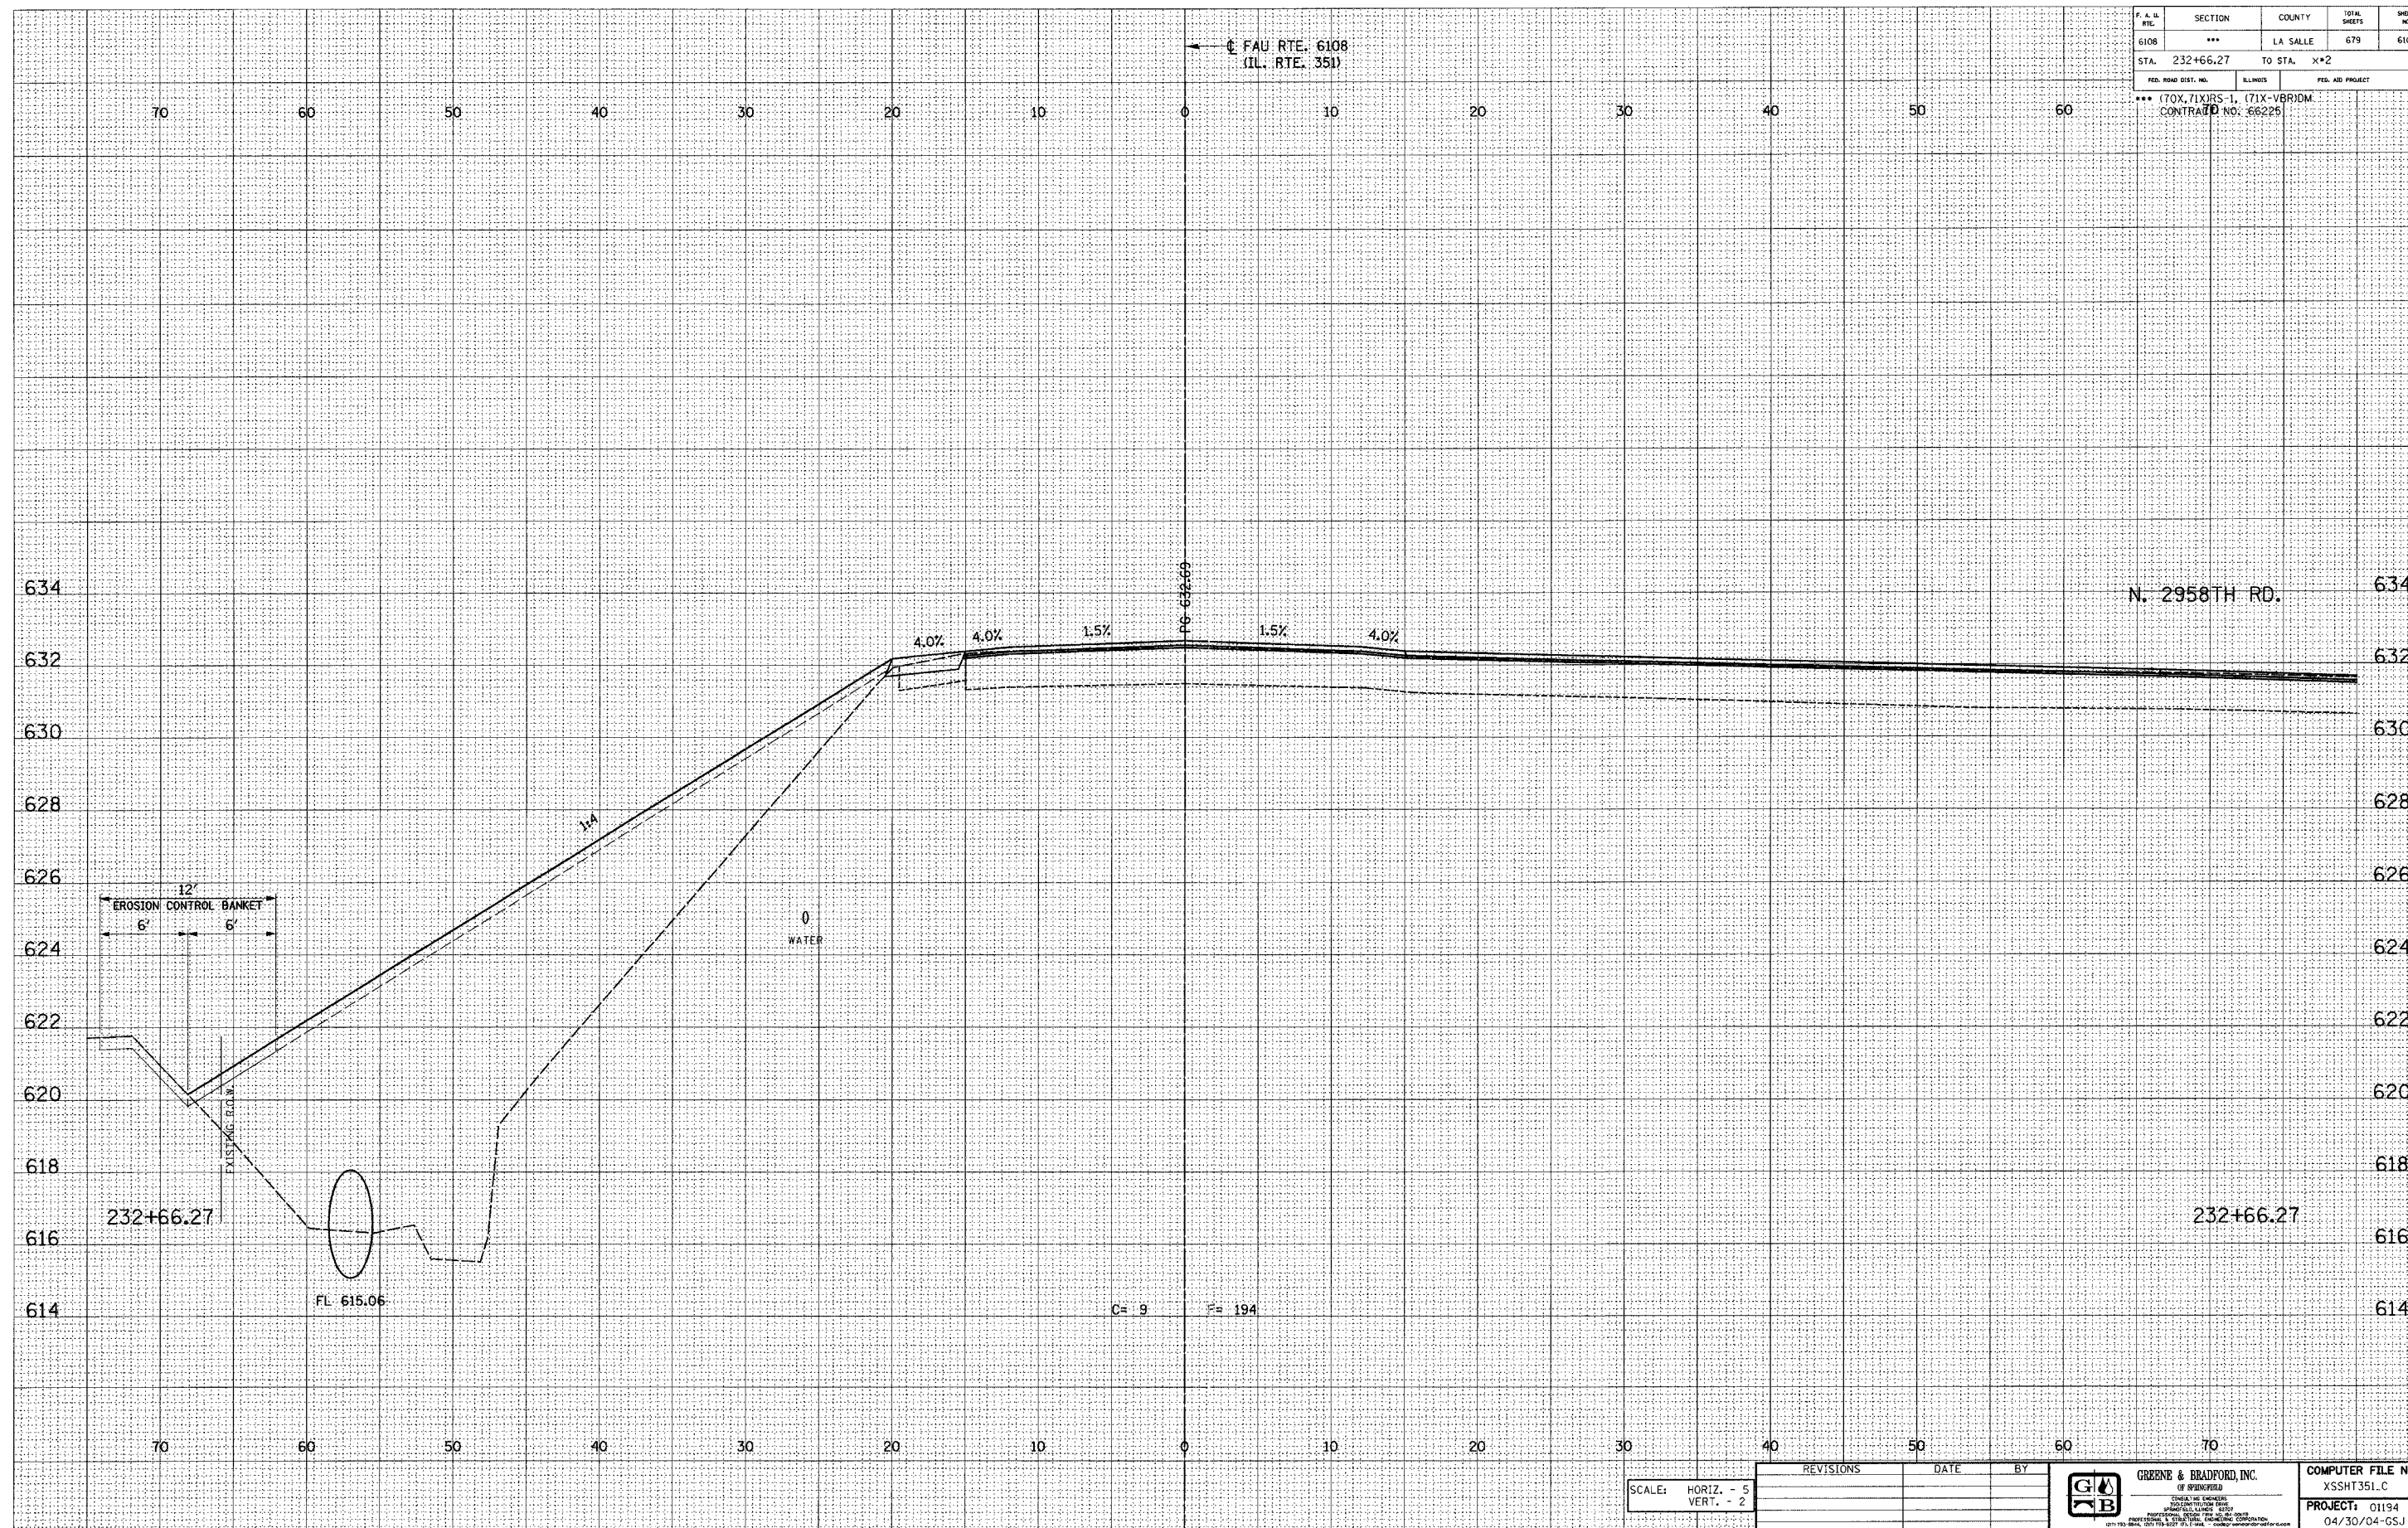

E-XSEC 1: 8/25/98

PROJECT: 01194 04/30/04-GSJ					

FAU RTE. 6108 (IL. RTE. 351) LA SALLE CO.