

DESIGN		
INT.	DATE	REASON


DATE	BY

PLOTS & CHECKS			
INT.	DATE	NO.	REASON

DATE	BY

CHECKS		
INT.	DATE	REASON

F. & IL. RTE.	SECTION	COUNTY	TOTAL SHEETS	SHEET NO.
6108	***	LA SALLE	679	631
STA. 238+00.00	TO STA. 237+63.11			
FED. ROAD DIST. NO.	ILLINOIS	FED. AID PROJECT		

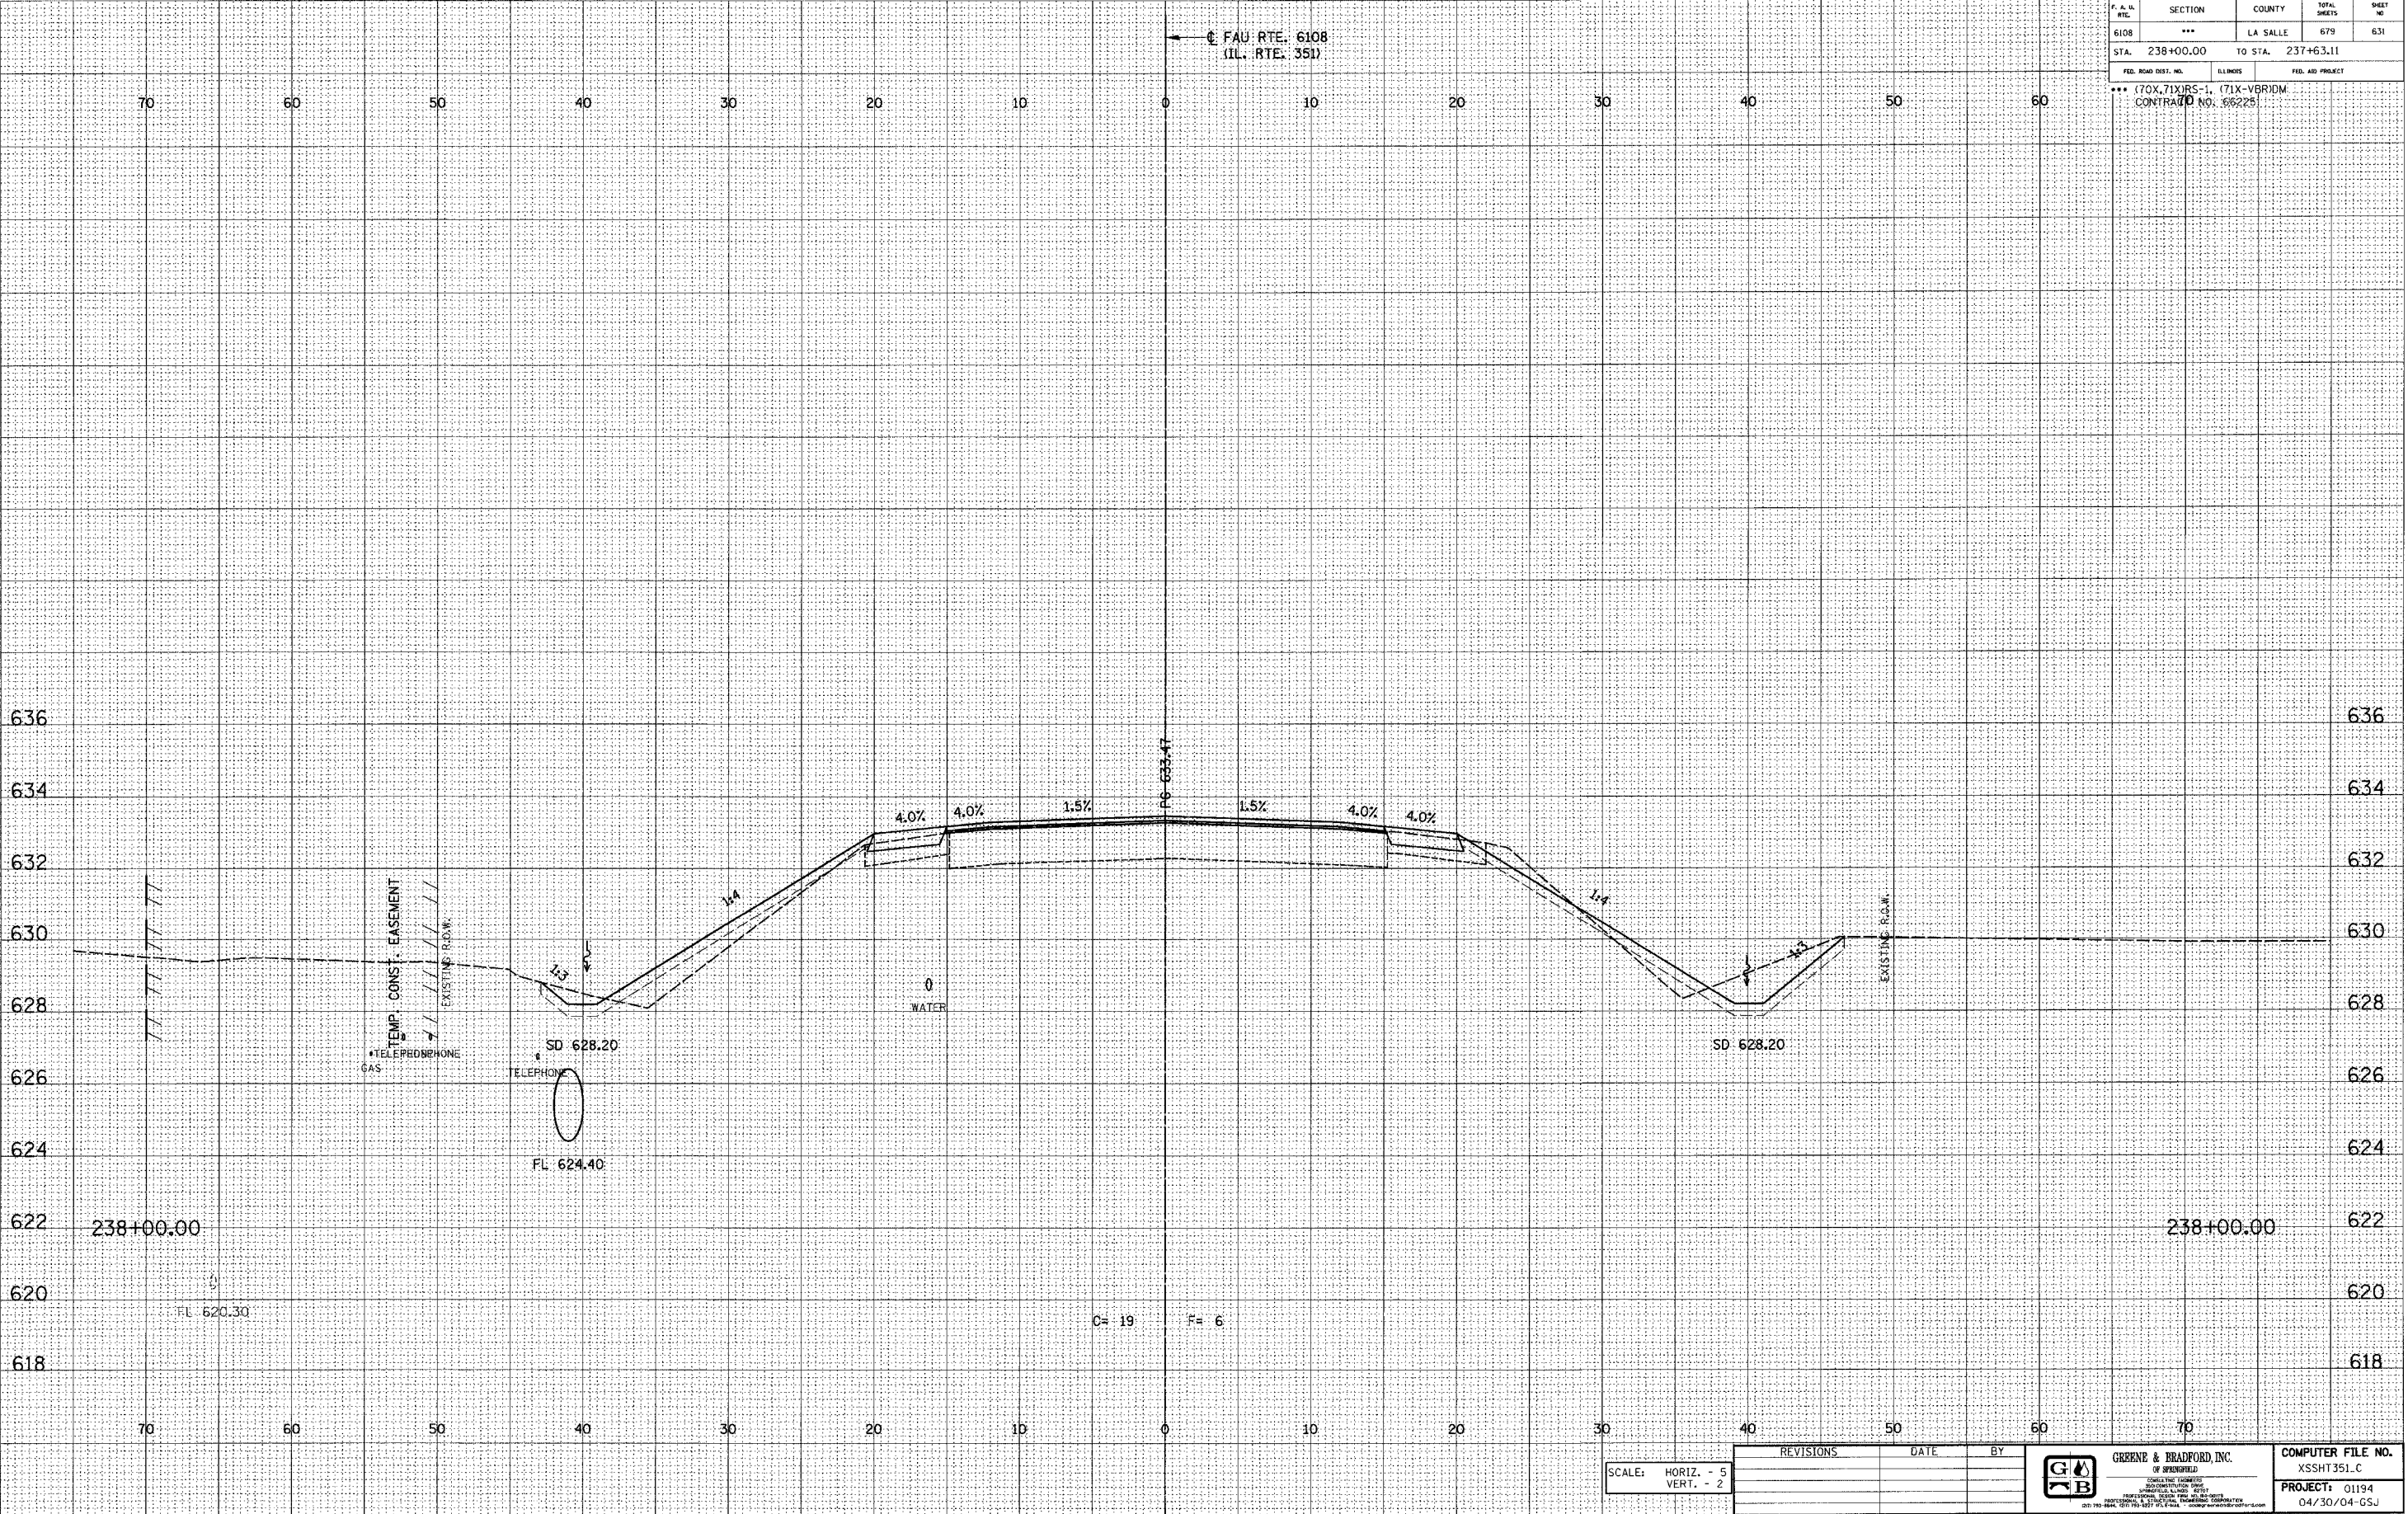

E-XSEC 1:1 8/25/98

SCALE:	HORIZ. - 5'
	VERT. - 2'

REVISIONS	DATE	BY

GREEN & BRADFORD, INC.

COMPUTER FILE NO.	XSSHT351.C
PROJECT:	01194
	04/30/04-GSJ

FAU RTE. 6108 (IL. RTE. 351) LA SALLE CO.