

| DESIGN | | |
|--------|------|--------|
| INT. | DATE | REASON |
| | | |
| | | |
| | | |
| | | |
| | | |
| | | |


| DATE | BY |
|------|----|
| | |
| | |
| | |
| | |
| | |
| | |
| | |

| PLOTS & CHECKS | | |
|----------------|------|--------|
| INT. | DATE | REASON |
| | | |
| | | |
| | | |
| | | |
| | | |
| | | |
| | | |

| DATE | BY |
|------|----|
| | |
| | |
| | |
| | |
| | |
| | |
| | |

| CHECKS | | |
|--------|------|--------|
| INT. | DATE | REASON |
| | | |
| | | |
| | | |
| | | |
| | | |
| | | |

| F. A. U. FILE | SECTION | COUNTY | TOTAL SHEETS | SHEET NO. |
|------------------------------------|---------|-------------------|--------------|-----------|
| 6108 | *** | LA SALLE | 679 | 641 |
| STA. 240+30.08 | | TO STA. 237+63.11 | | |
| *** (70X, 71X) RS-1, (71X-V) BRIDG | | | | |
| CONTRACT NO. 66225 | | | | |

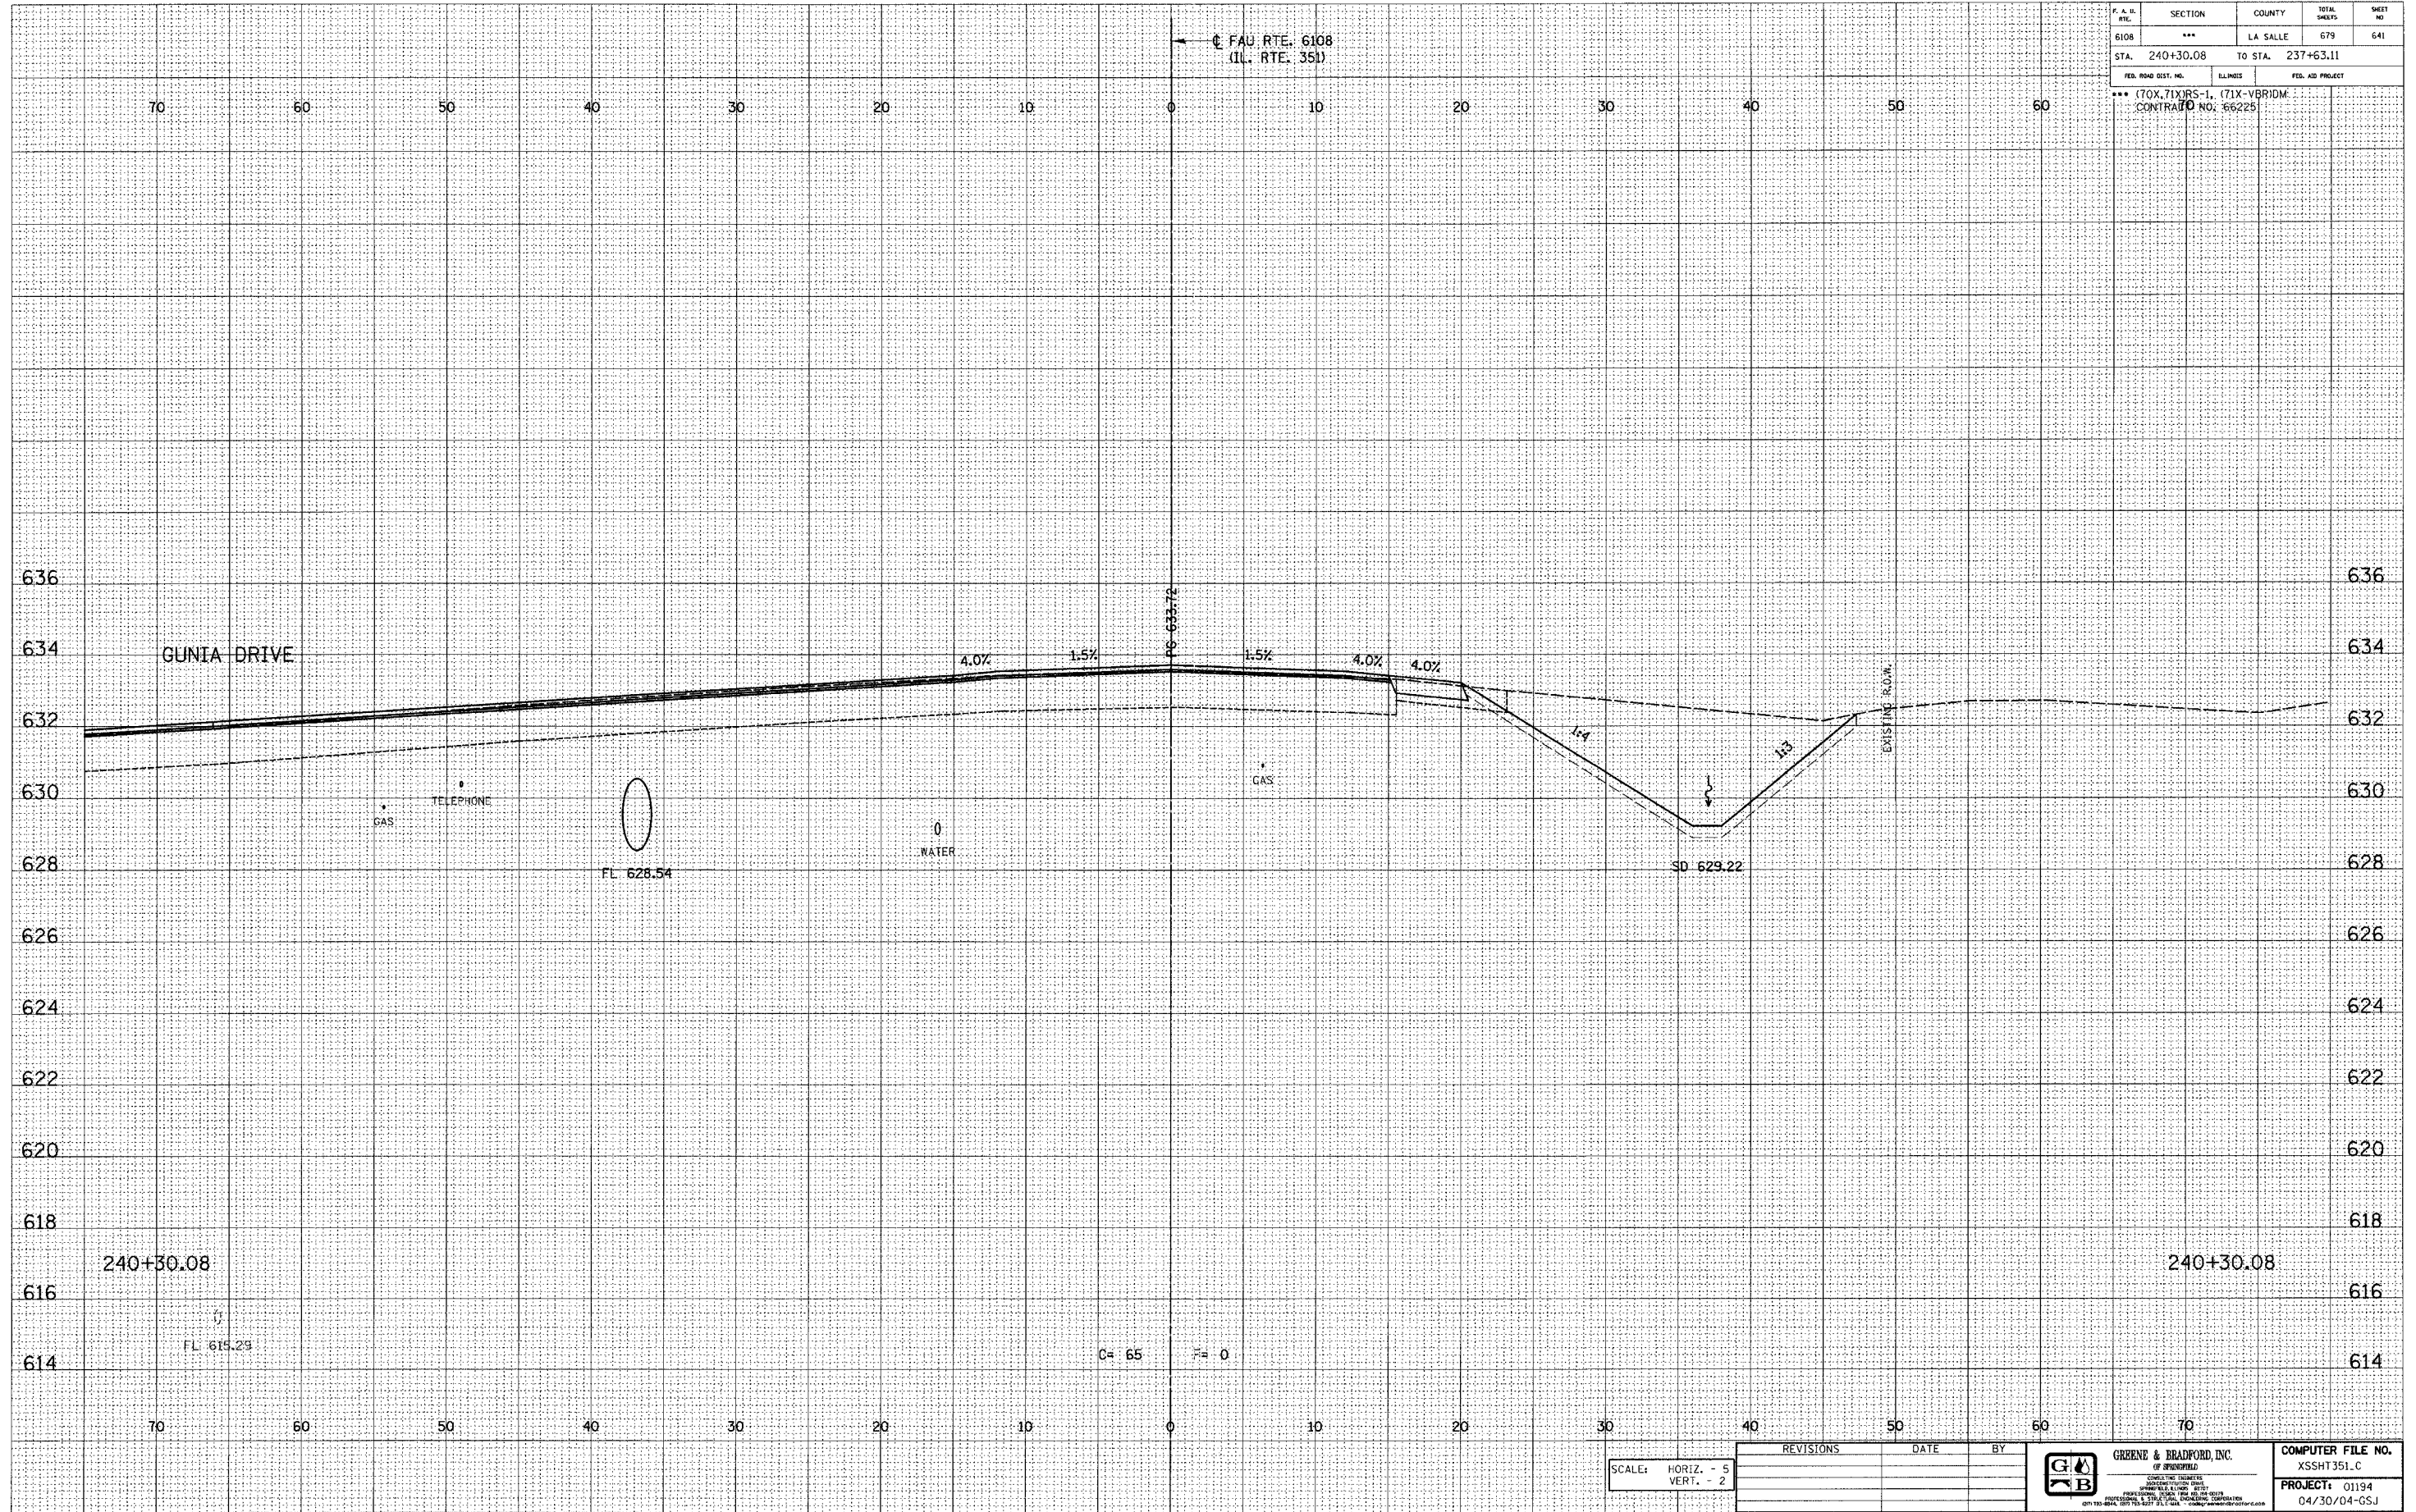

SCALE: HORIZ. - 5
VERT. - 2

| REVISIONS | DATE | BY |
|-----------|------|----|
| | | |
| | | |
| | | |

GREENE & BRADFORD, INC.
OF SPRINGFIELD
CONSULTING ENGINEERS

| | |
|-------------------|--------------|
| COMPUTER FILE NO. | XSSH1351.C |
| PROJECT: | 01194 |
| | 04/30/04-GSJ |

E-XSEC 1:1 8/25/98

FAU RTE. 6108 (IL. RTE. 351) LA SALLE CO.