

DESIGN		
INT.	DATE	REASON


BY		DATE

PLOTS & CHECKS		
INT.	DATE	REASON

BY		DATE

CHECKS		
INT.	DATE	REASON

F.A.L. NO.	SECTION	COUNTY	TOTAL SHEETS	SHEET NO.
6108	***	LA SALLE	679	674
STA. 46+75.00		TO STA. 47+00.00		
FED. ROAD DIST. NO.		ILLINOIS	FED. AID PROJECT	
*** (70X, 71X)RS-1, (71X-VBR)DM CONTRACT NO. 66225				

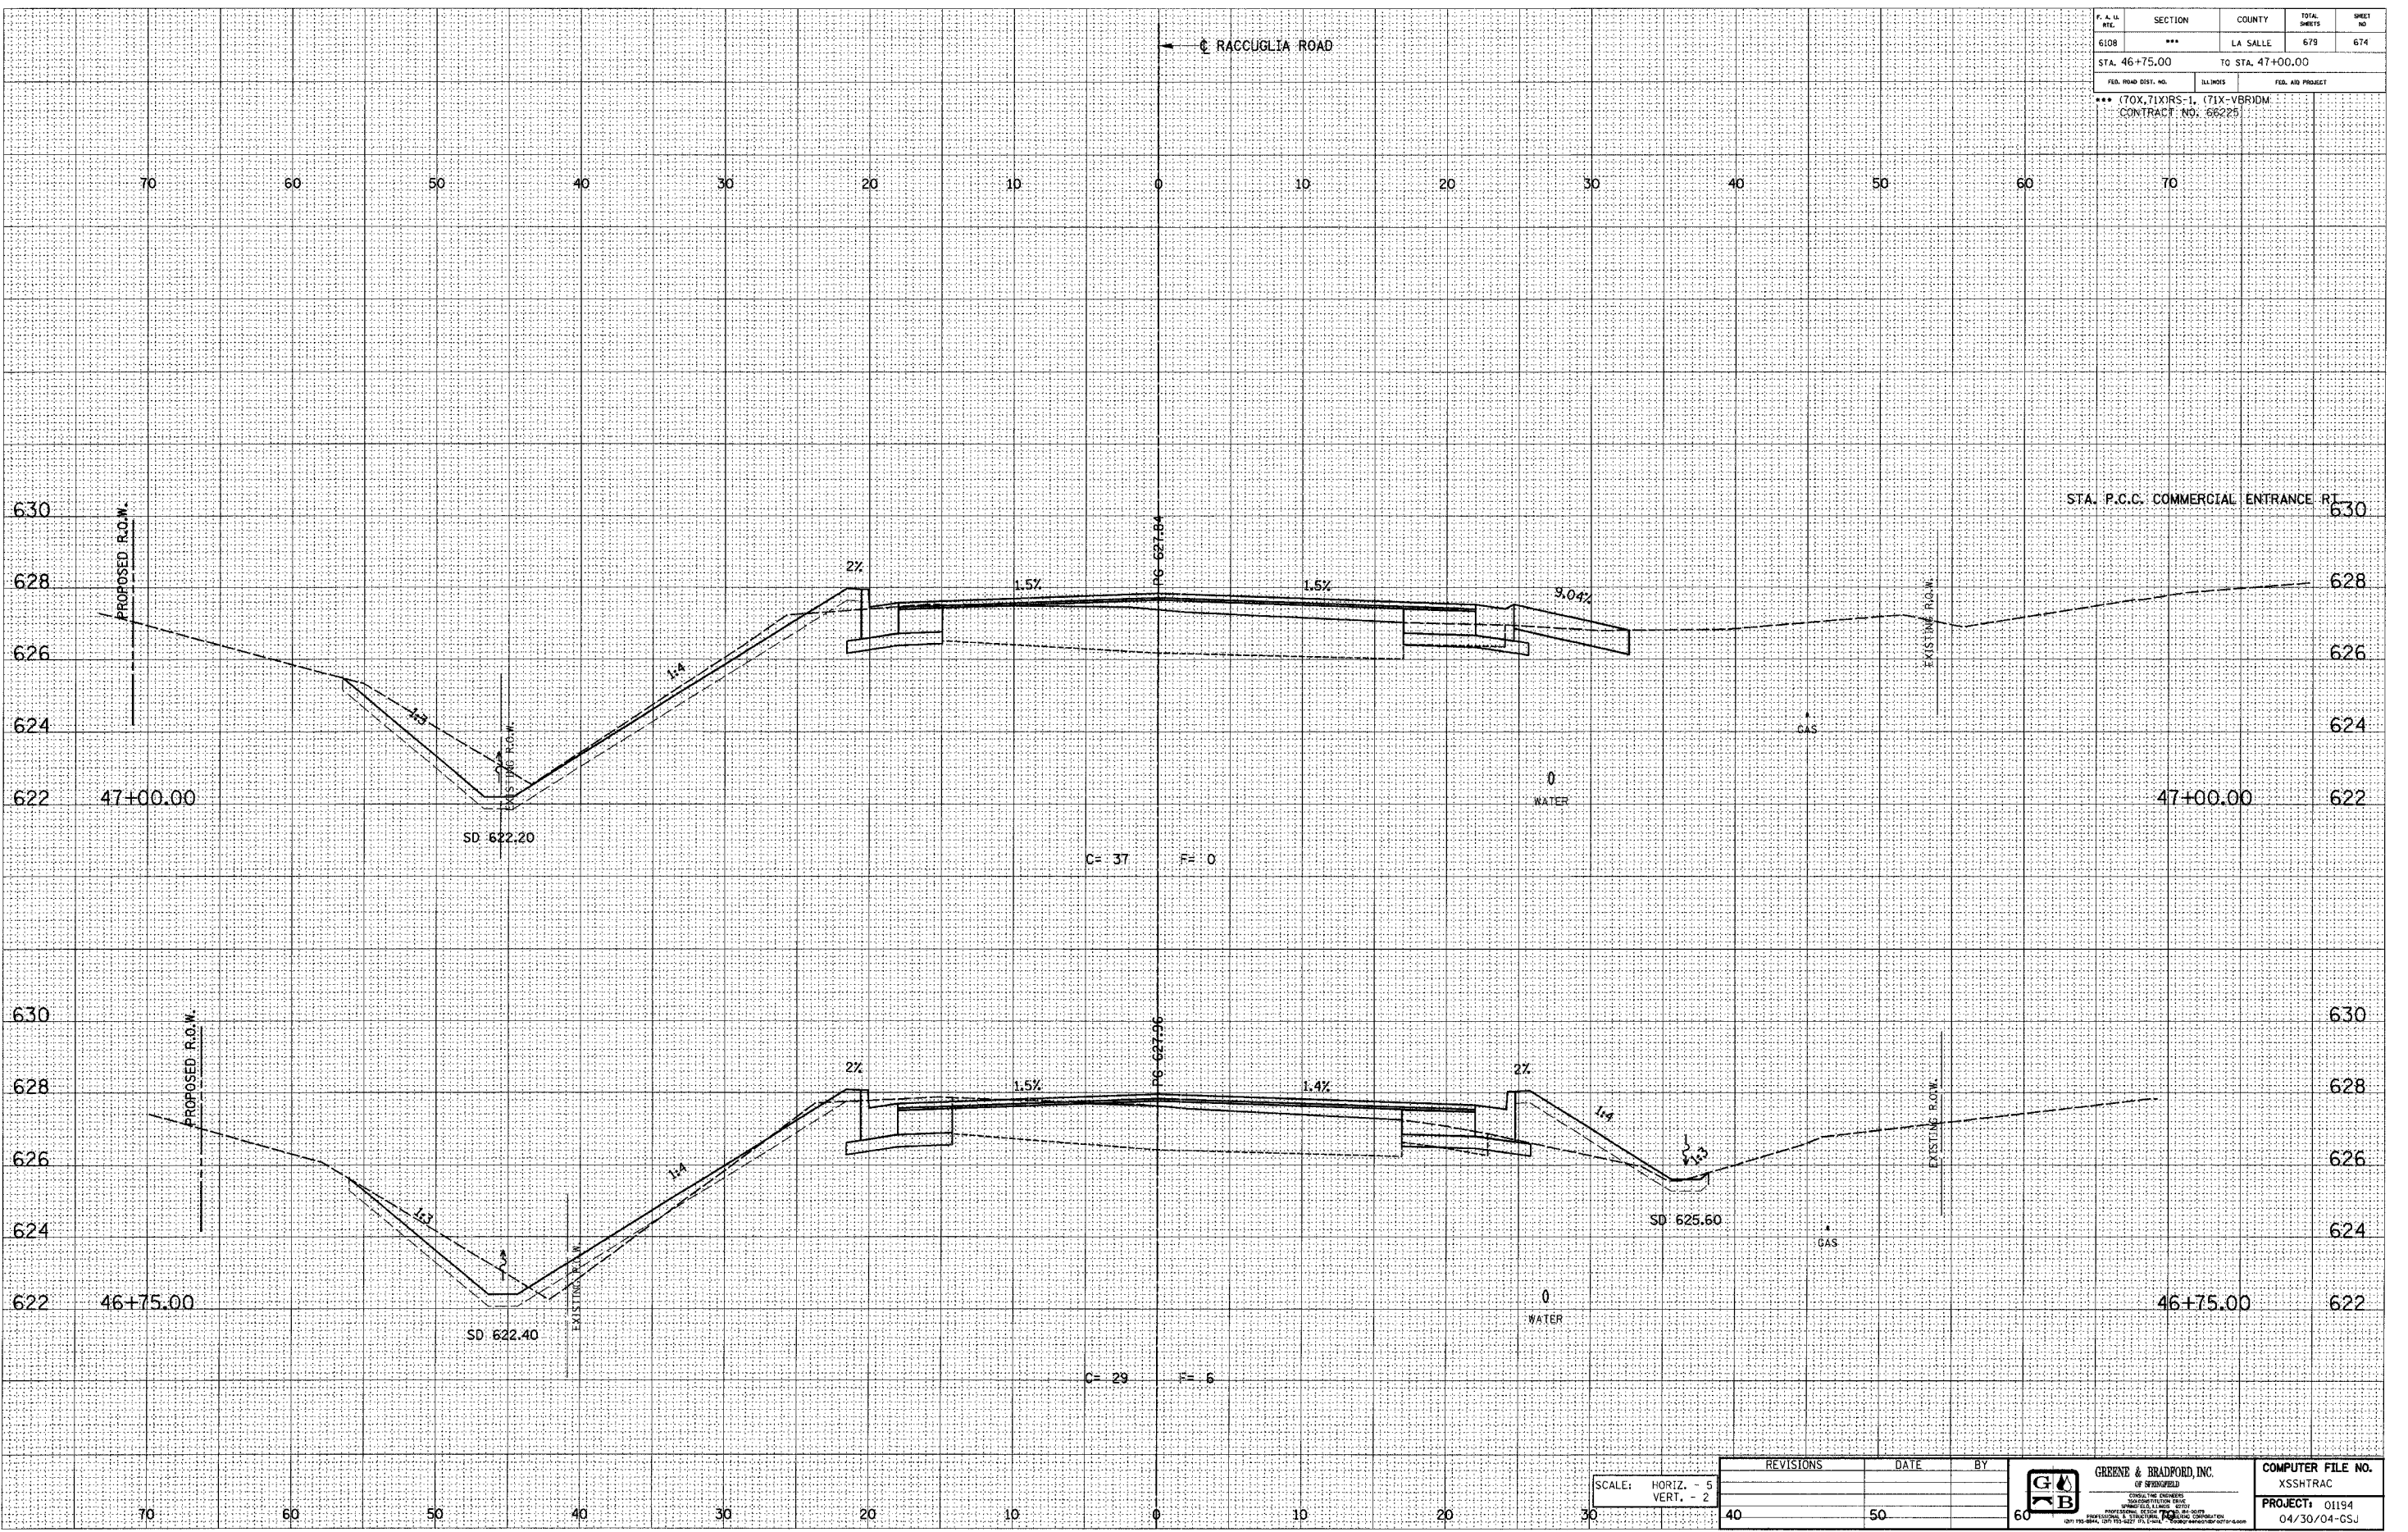

SCALE: HORIZ. - 5  
VERT. - 2

REVISIONS	DATE	BY

**GREENE & BRADFORD, INC.**  
CONSULTING ENGINEERS  

COMPUTER FILE NO.  
XSSHTRAC  
PROJECT: 01194  
04/30/04-GSJ

RACCUGLIA ROAD - LA SALLE CO.