

DESIGN		
INT.	DATE	REASON


PLAN		BY		DATE	
NO.	REASON				

PLOTS & CHECKS		
INT.	DATE	REASON


PROFILE		BY		DATE	
NO.	REASON				

CHECKS		
INT.	DATE	REASON

F.A.U. SECTION	COUNTY	TOTAL SHEETS	SHEET NO.
610B (70XIN & TS-1)	LASALLE	460	299
STA. 242+00 TO STA. 247+00		FED. AID PROJECT	
CONTRACT NO. 86603			

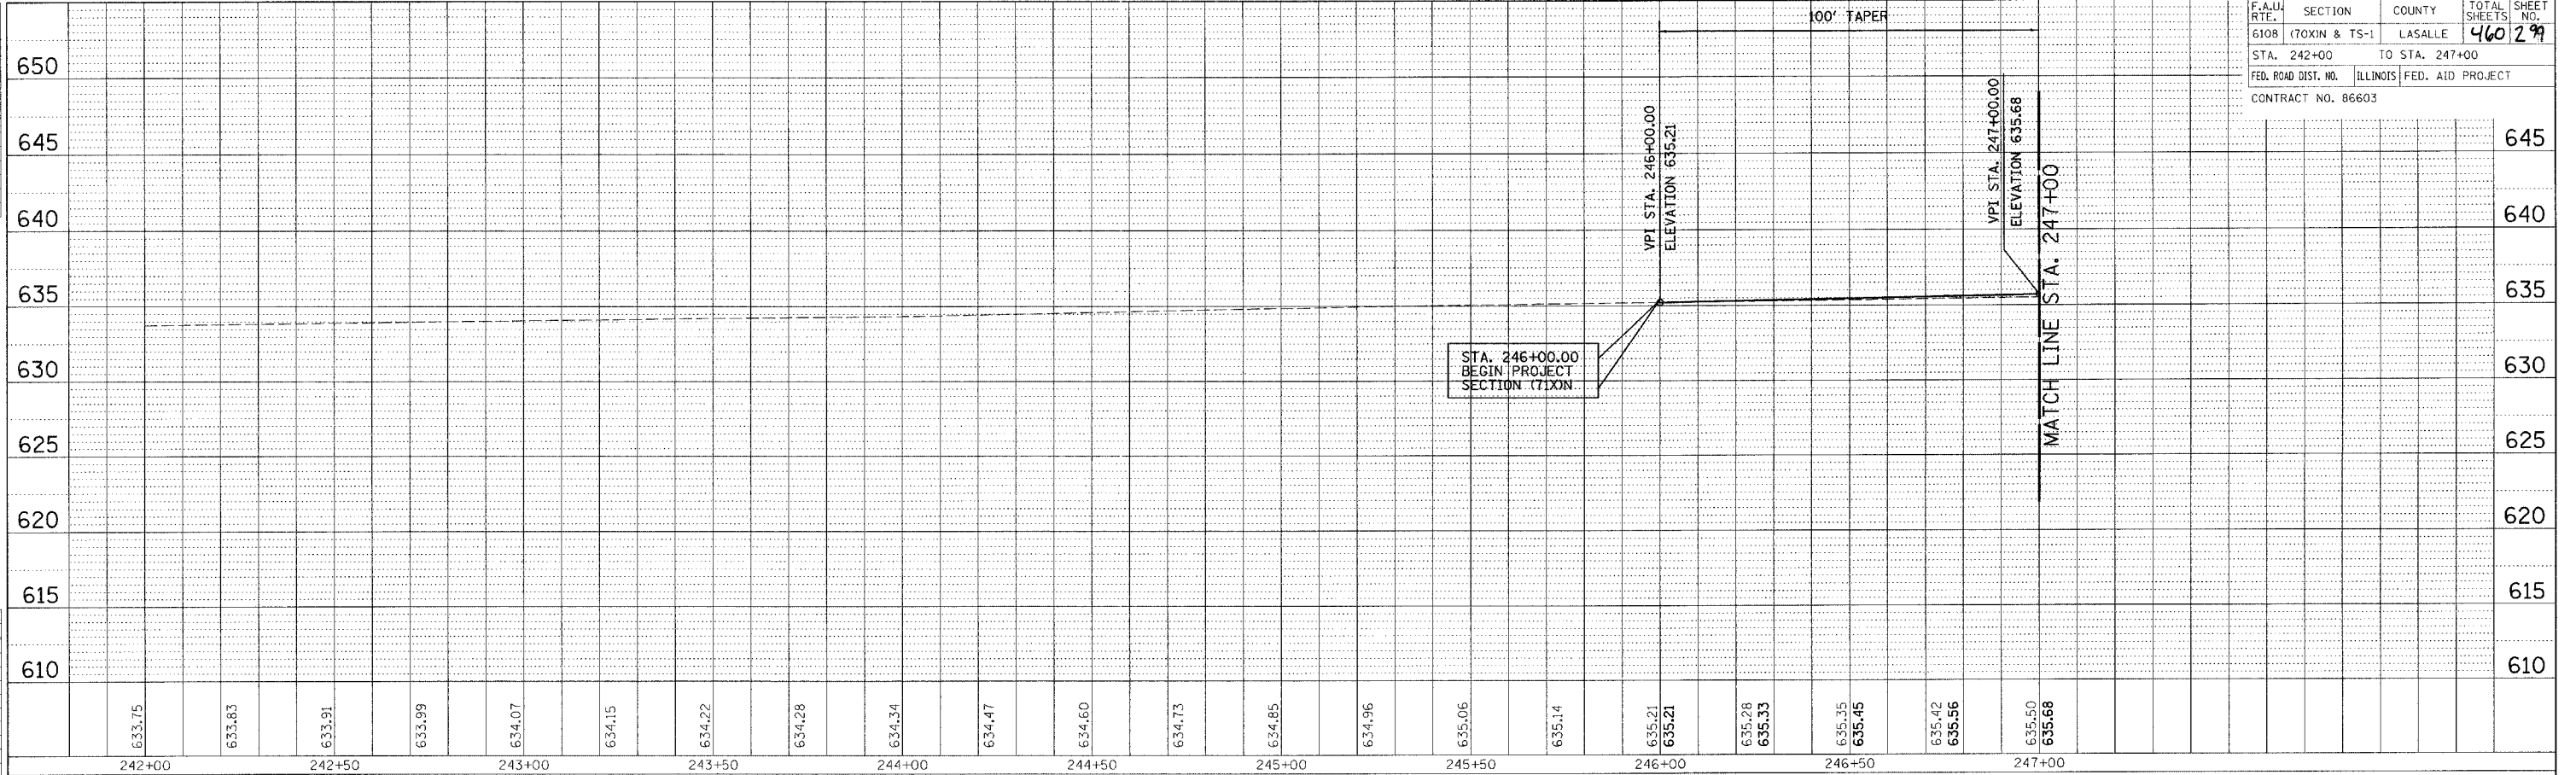

LEFT PROFILE

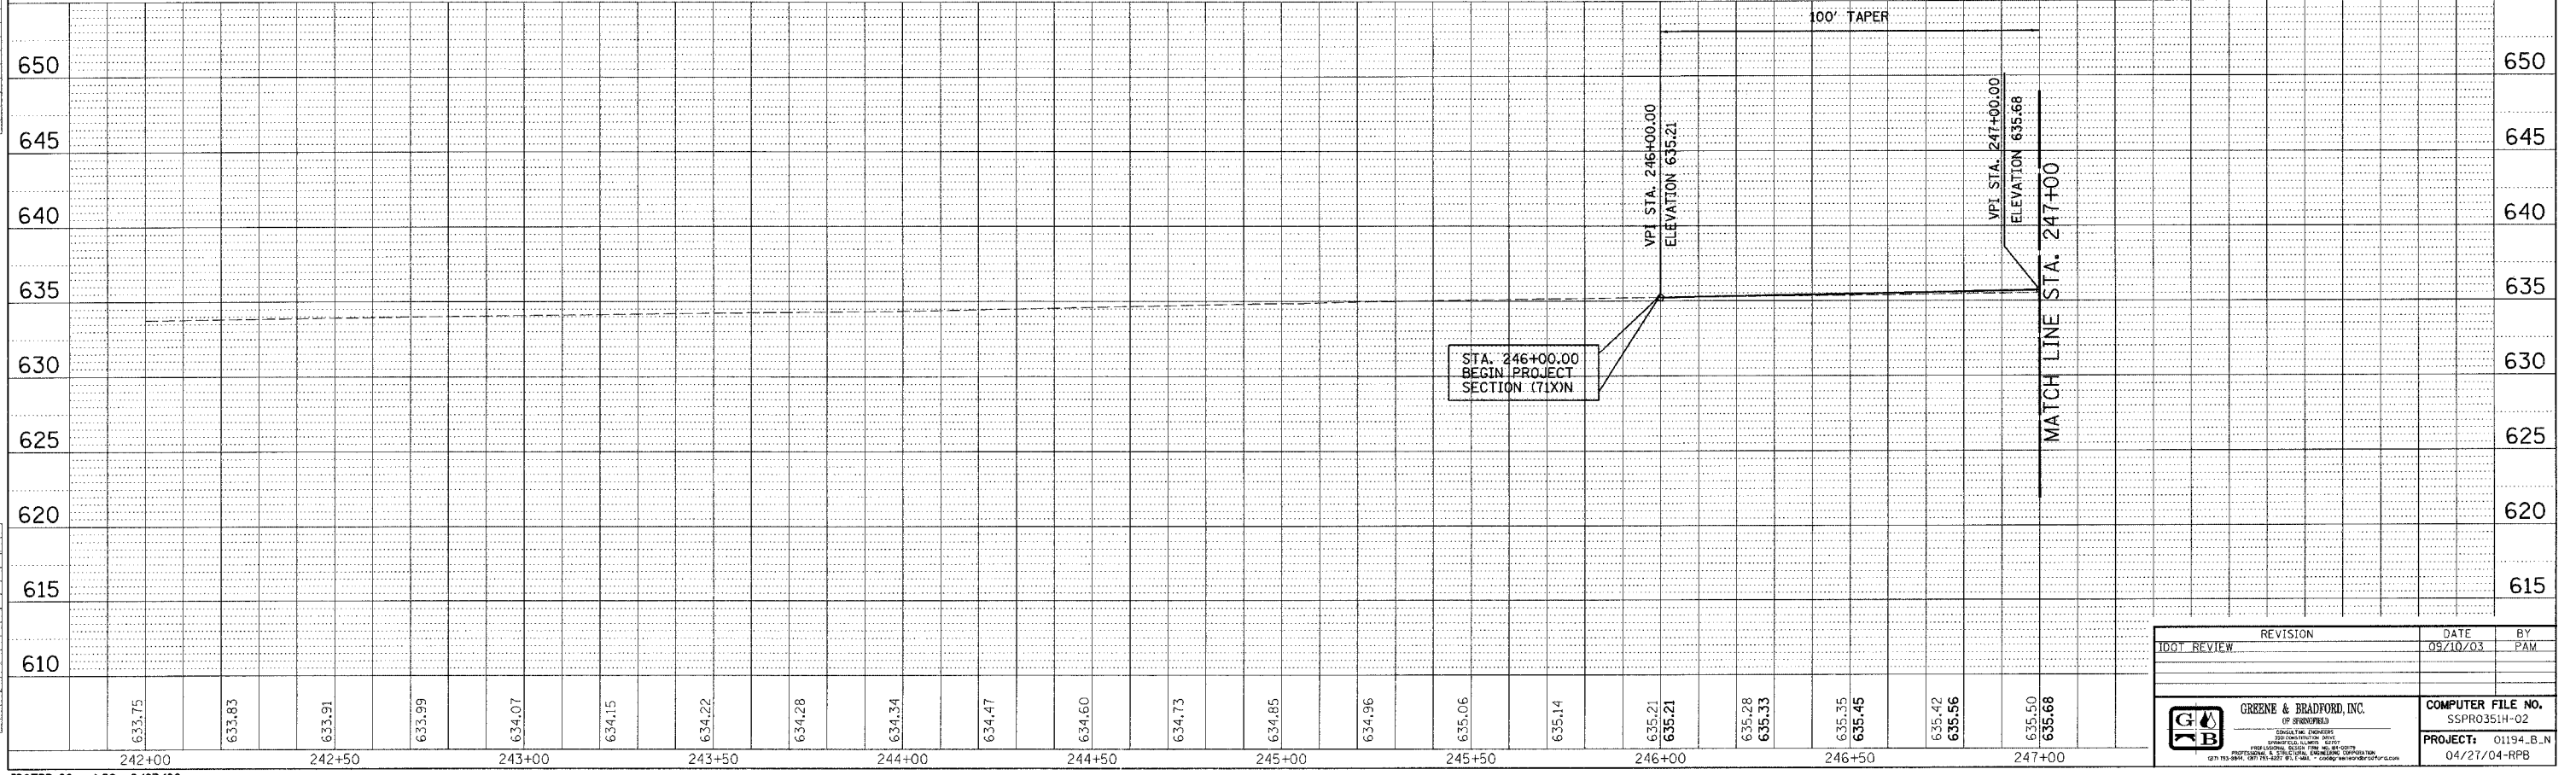

RIGHT PROFILE

REVISION		DATE	BY

---	---