


DESIGN	INT.	DATE	REASON

PLAN	DATE	BY


PILOTS & CHECKS	INT.	DATE	NO.	REASON

PROFILE	DATE	BY

CHECKS	INT.	DATE	REASON

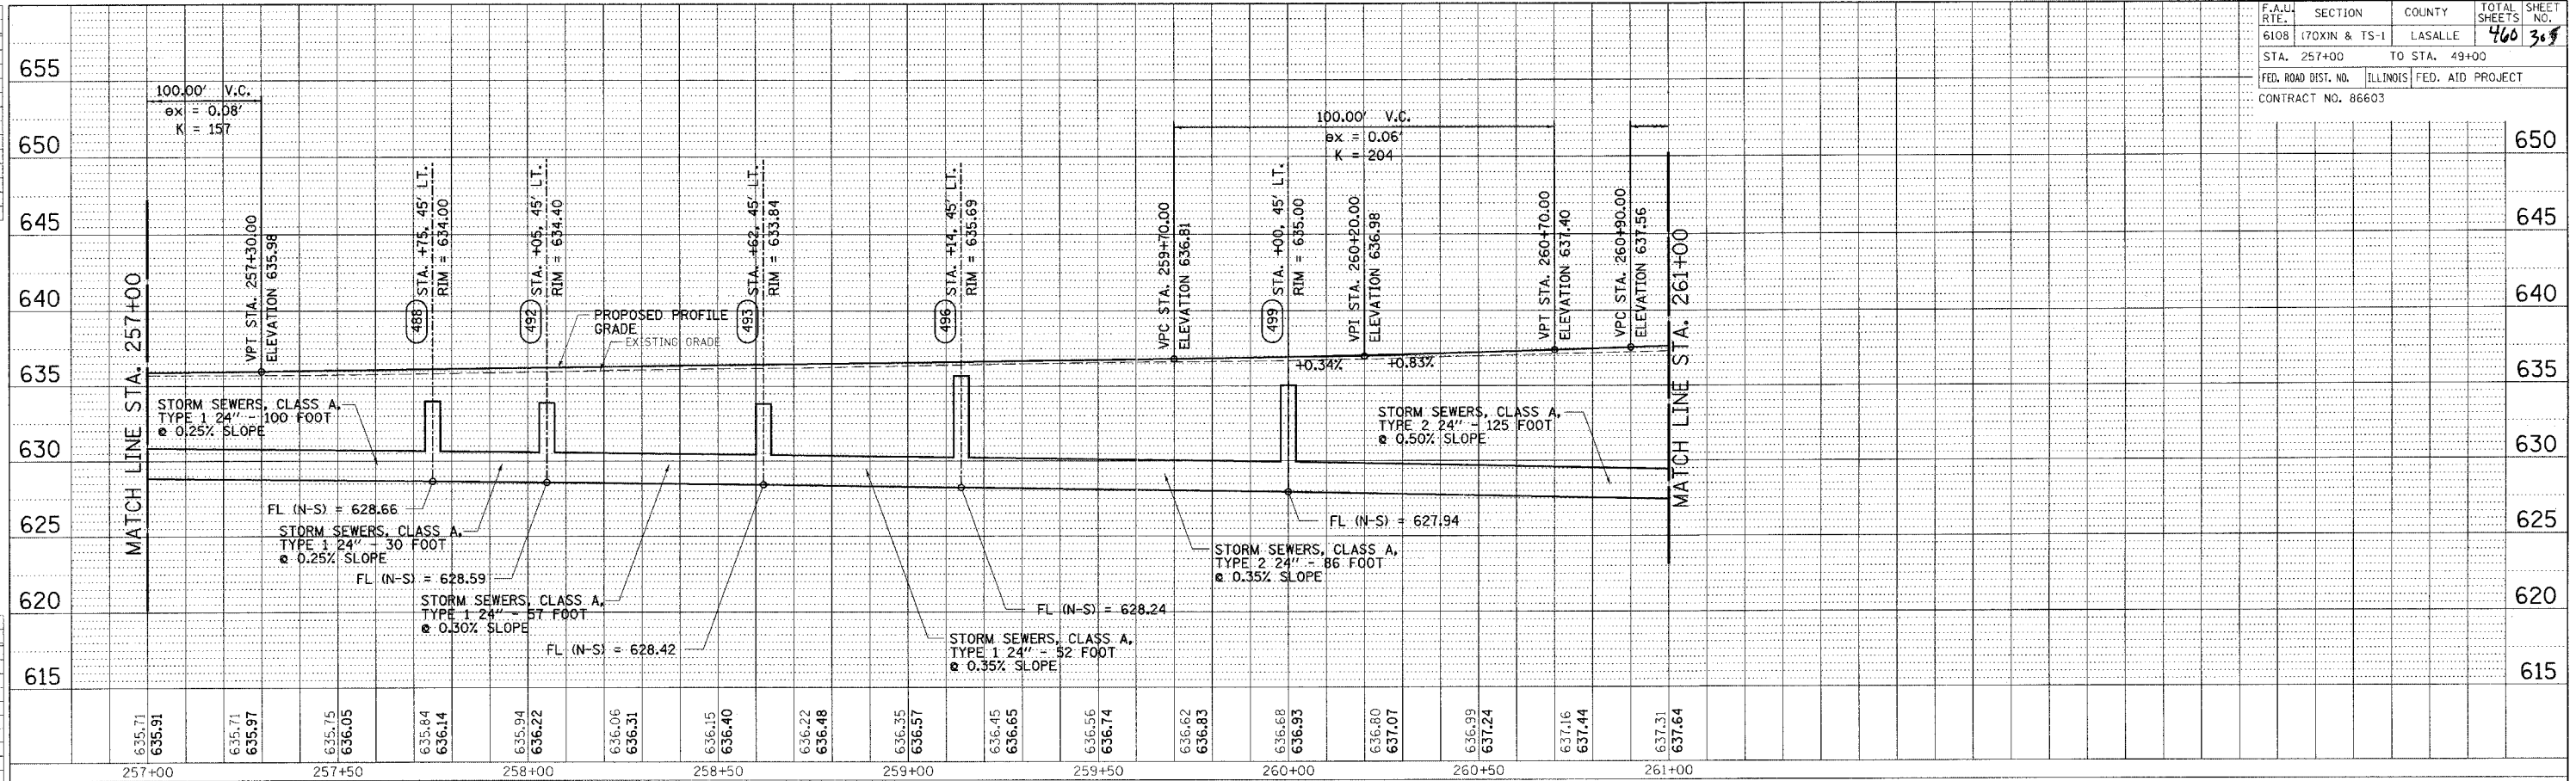

LEFT PROFILE

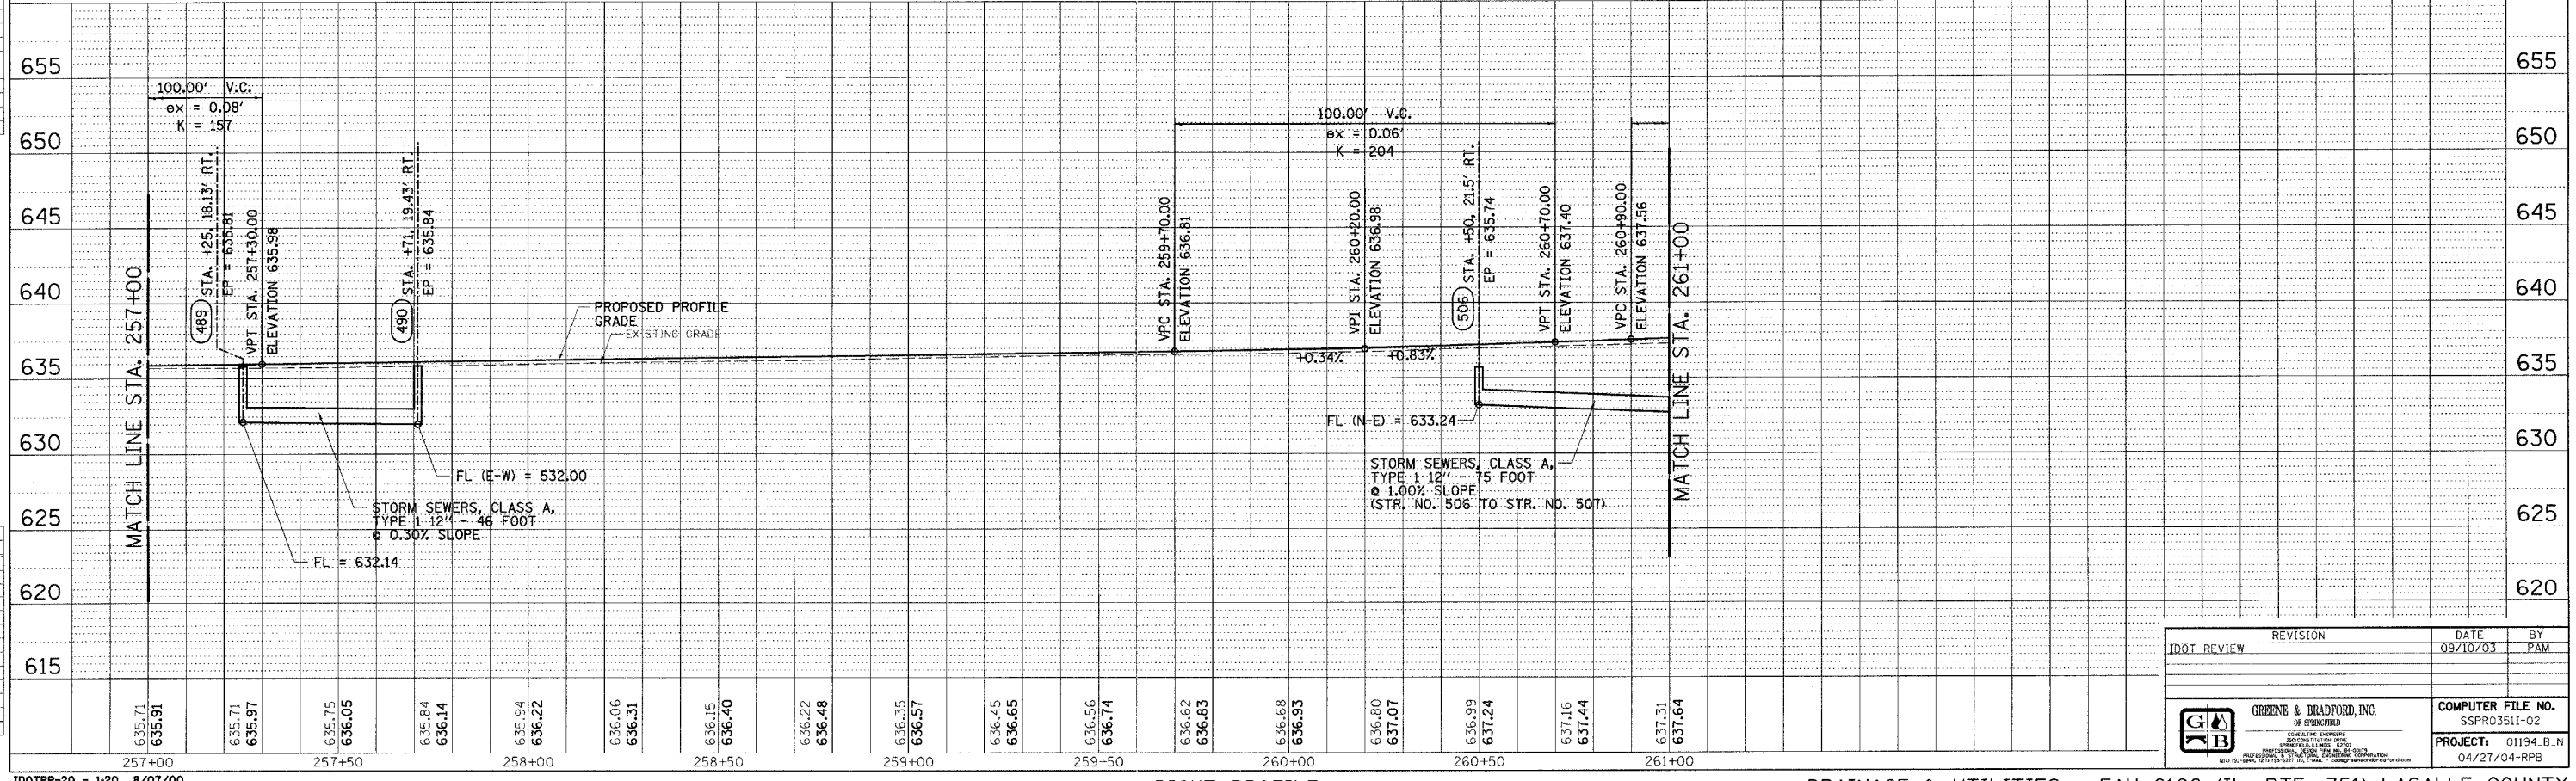

RIGHT PROFILE

REVISION	DATE	BY
DOT REVIEW	09/10/03	PAM

GREENE & BRADFORD, INC.
 CONSULTING ENGINEERS

COMPUTER FILE NO.
SSPR03511-02
PROJECT: 01194.B.N
04/21/04-RPB

