

DESIGN		
INT.	DATE	REASON


BY	DATE

PLOTS & CHECKS			
INT.	DATE	NO.	REASON

BY	DATE

CHECKS		
INT.	DATE	REASON

F.A. LA SALLE	SECTION	COUNTY	TOTAL SHEETS	SHEET NO.
6108	(70XIN & TS-1)	LA SALLE	460	359
STA. 248+00.00	TO STA.			
FED. ROAD DIST. NO.		DISTRICT	FED. AID PROJECT	
CONTRACT NO. 86603		70		

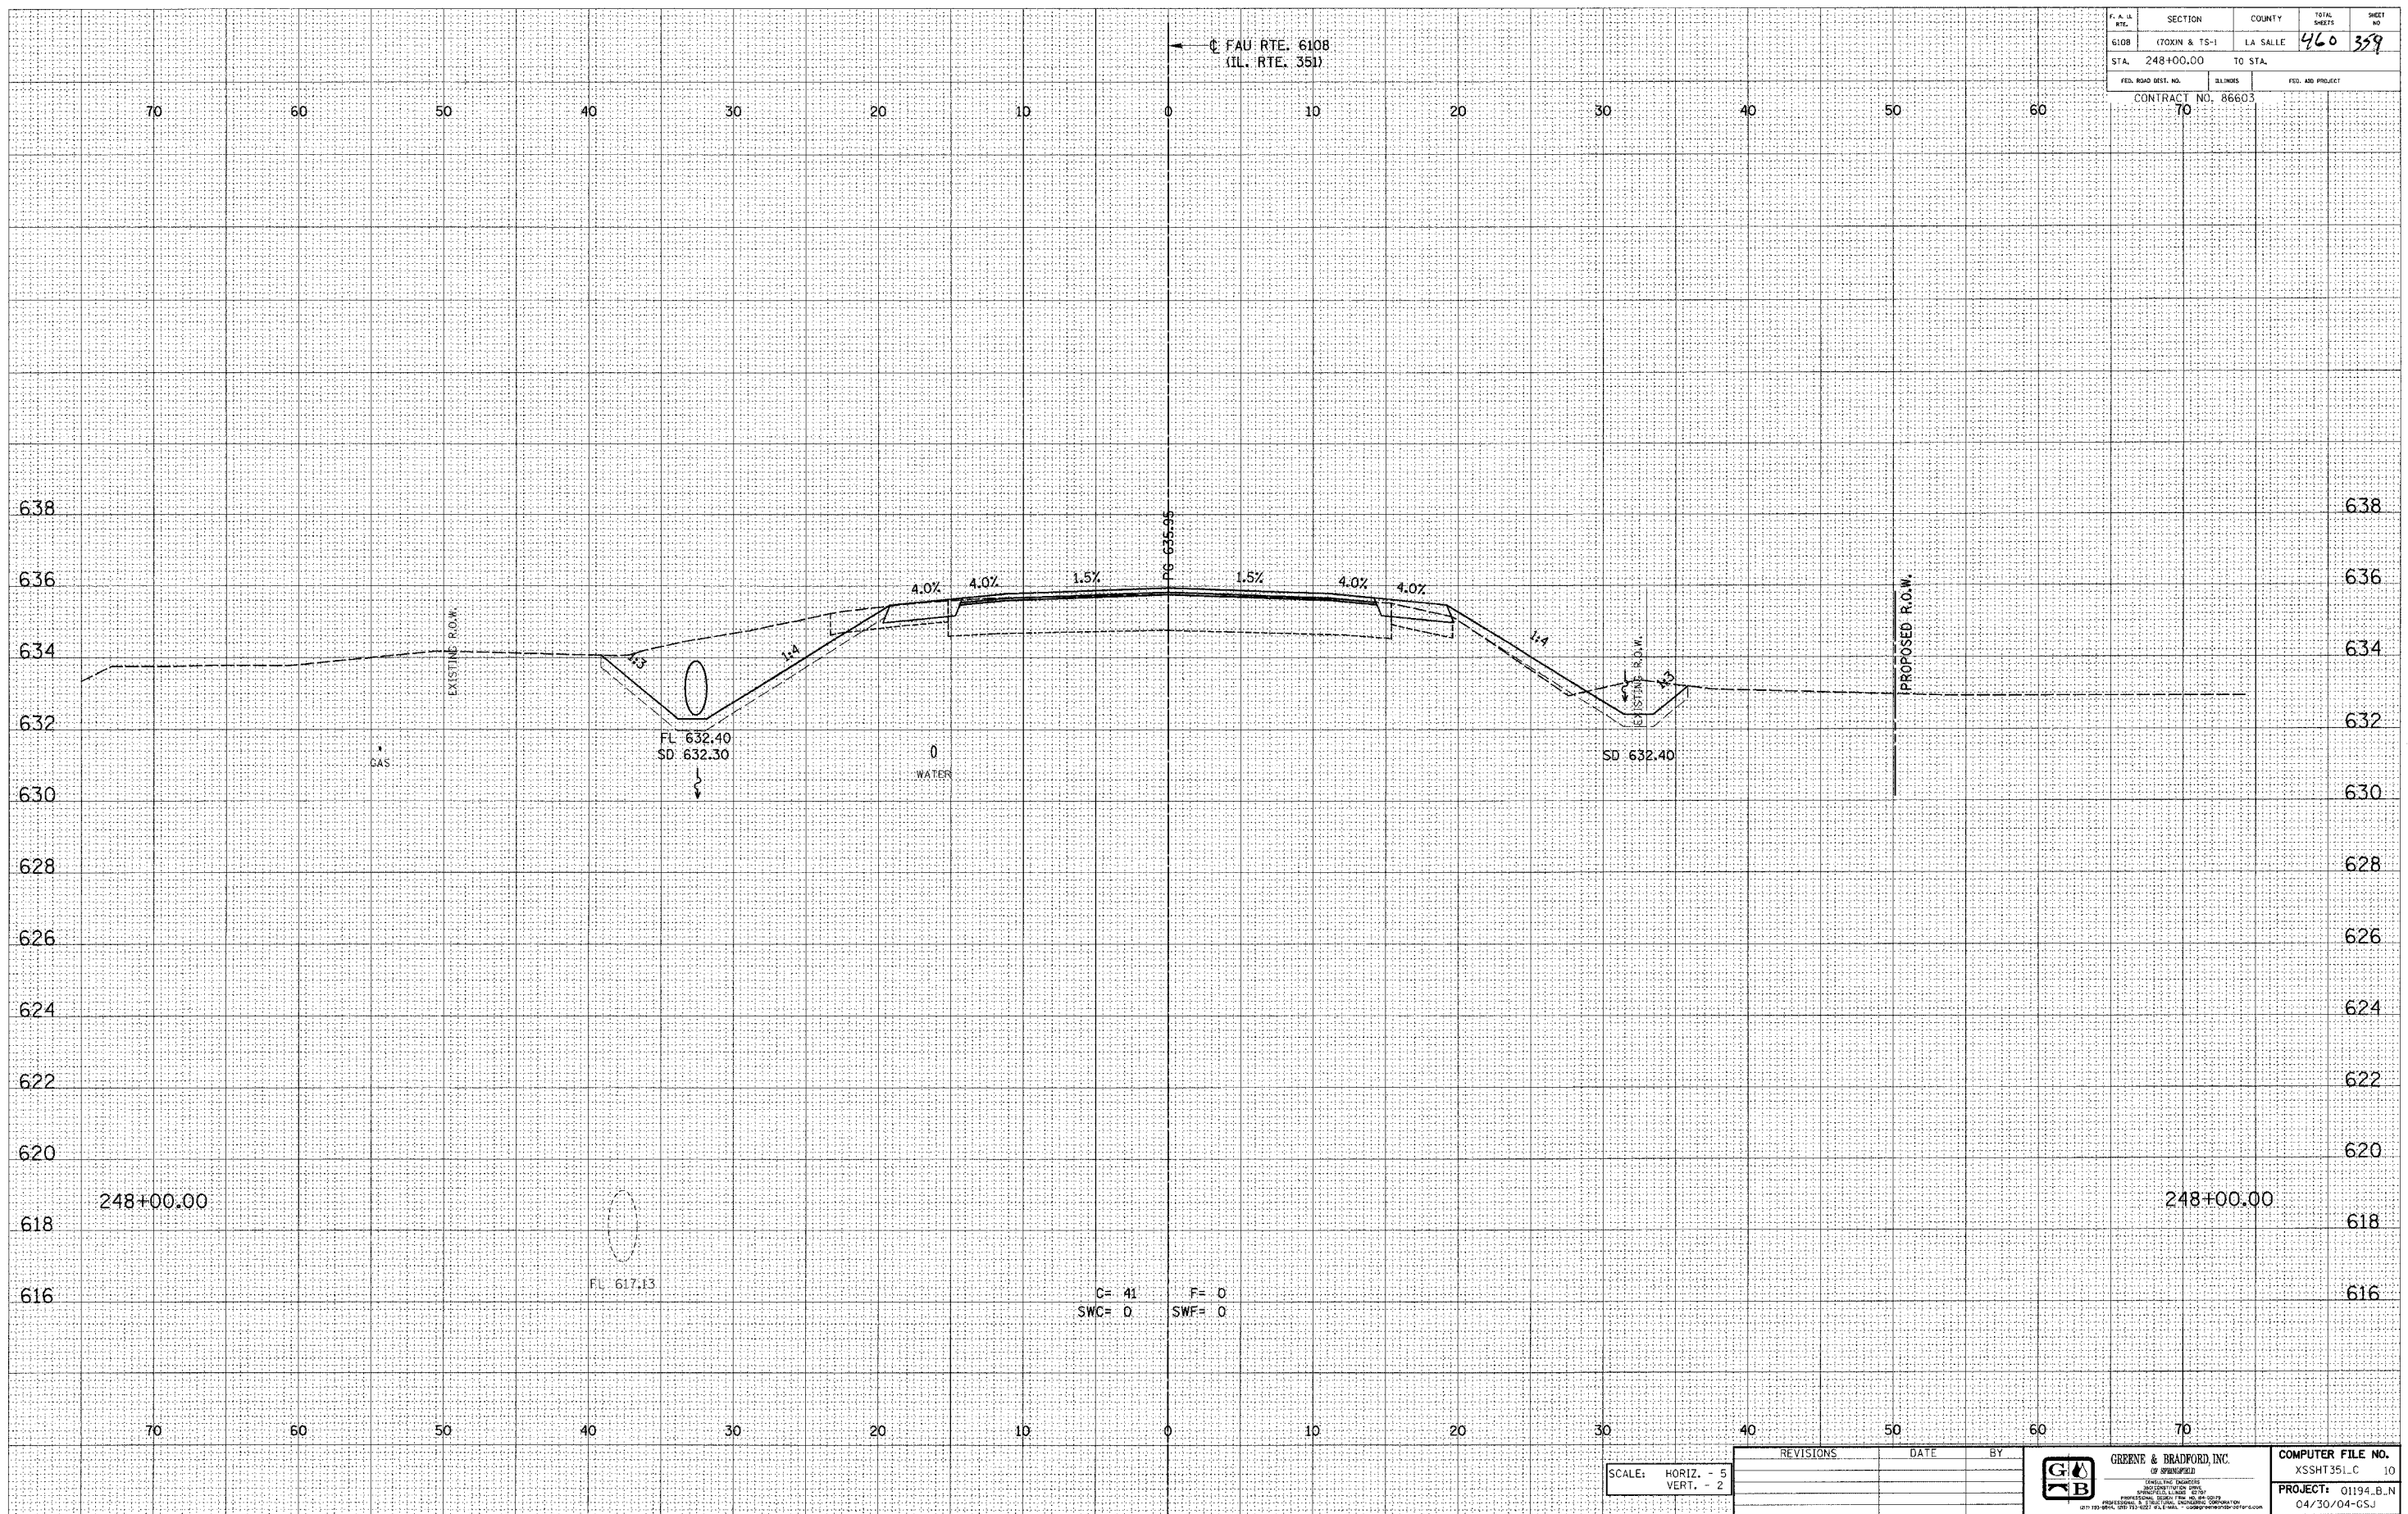

E-XSEC H 8/25/98

SCALE: HORIZ. - 5
VERT. - 2

REVISIONS	DATE	BY


GREENE & BRADFORD, INC.

COMPUTER FILE NO.	XSSHT351.C 10
PROJECT:	01194_B_N 04/30/04-GSJ

FAU RTE. 6108 (IL. RTE. 351) LA SALLE CO.

