

DESIGN		
INT.	DATE	REASON


BY		DATE

PLOTS & CHECKS		
INT.	DATE	REASON

BY		DATE

CHECKS		
INT.	DATE	REASON

F. A. I. I. NO.	SECTION	COUNTY	TOTAL SHEETS	SHEET NO.
6108	(TOXIN & TS-1)	LA SALLE	460	380
STA. 252+75.00		TO STA.		
FED. ROAD DIST. NO.		ILLINOIS	FED. AID PROJECT	
CONTRACT NO. 86603		70		

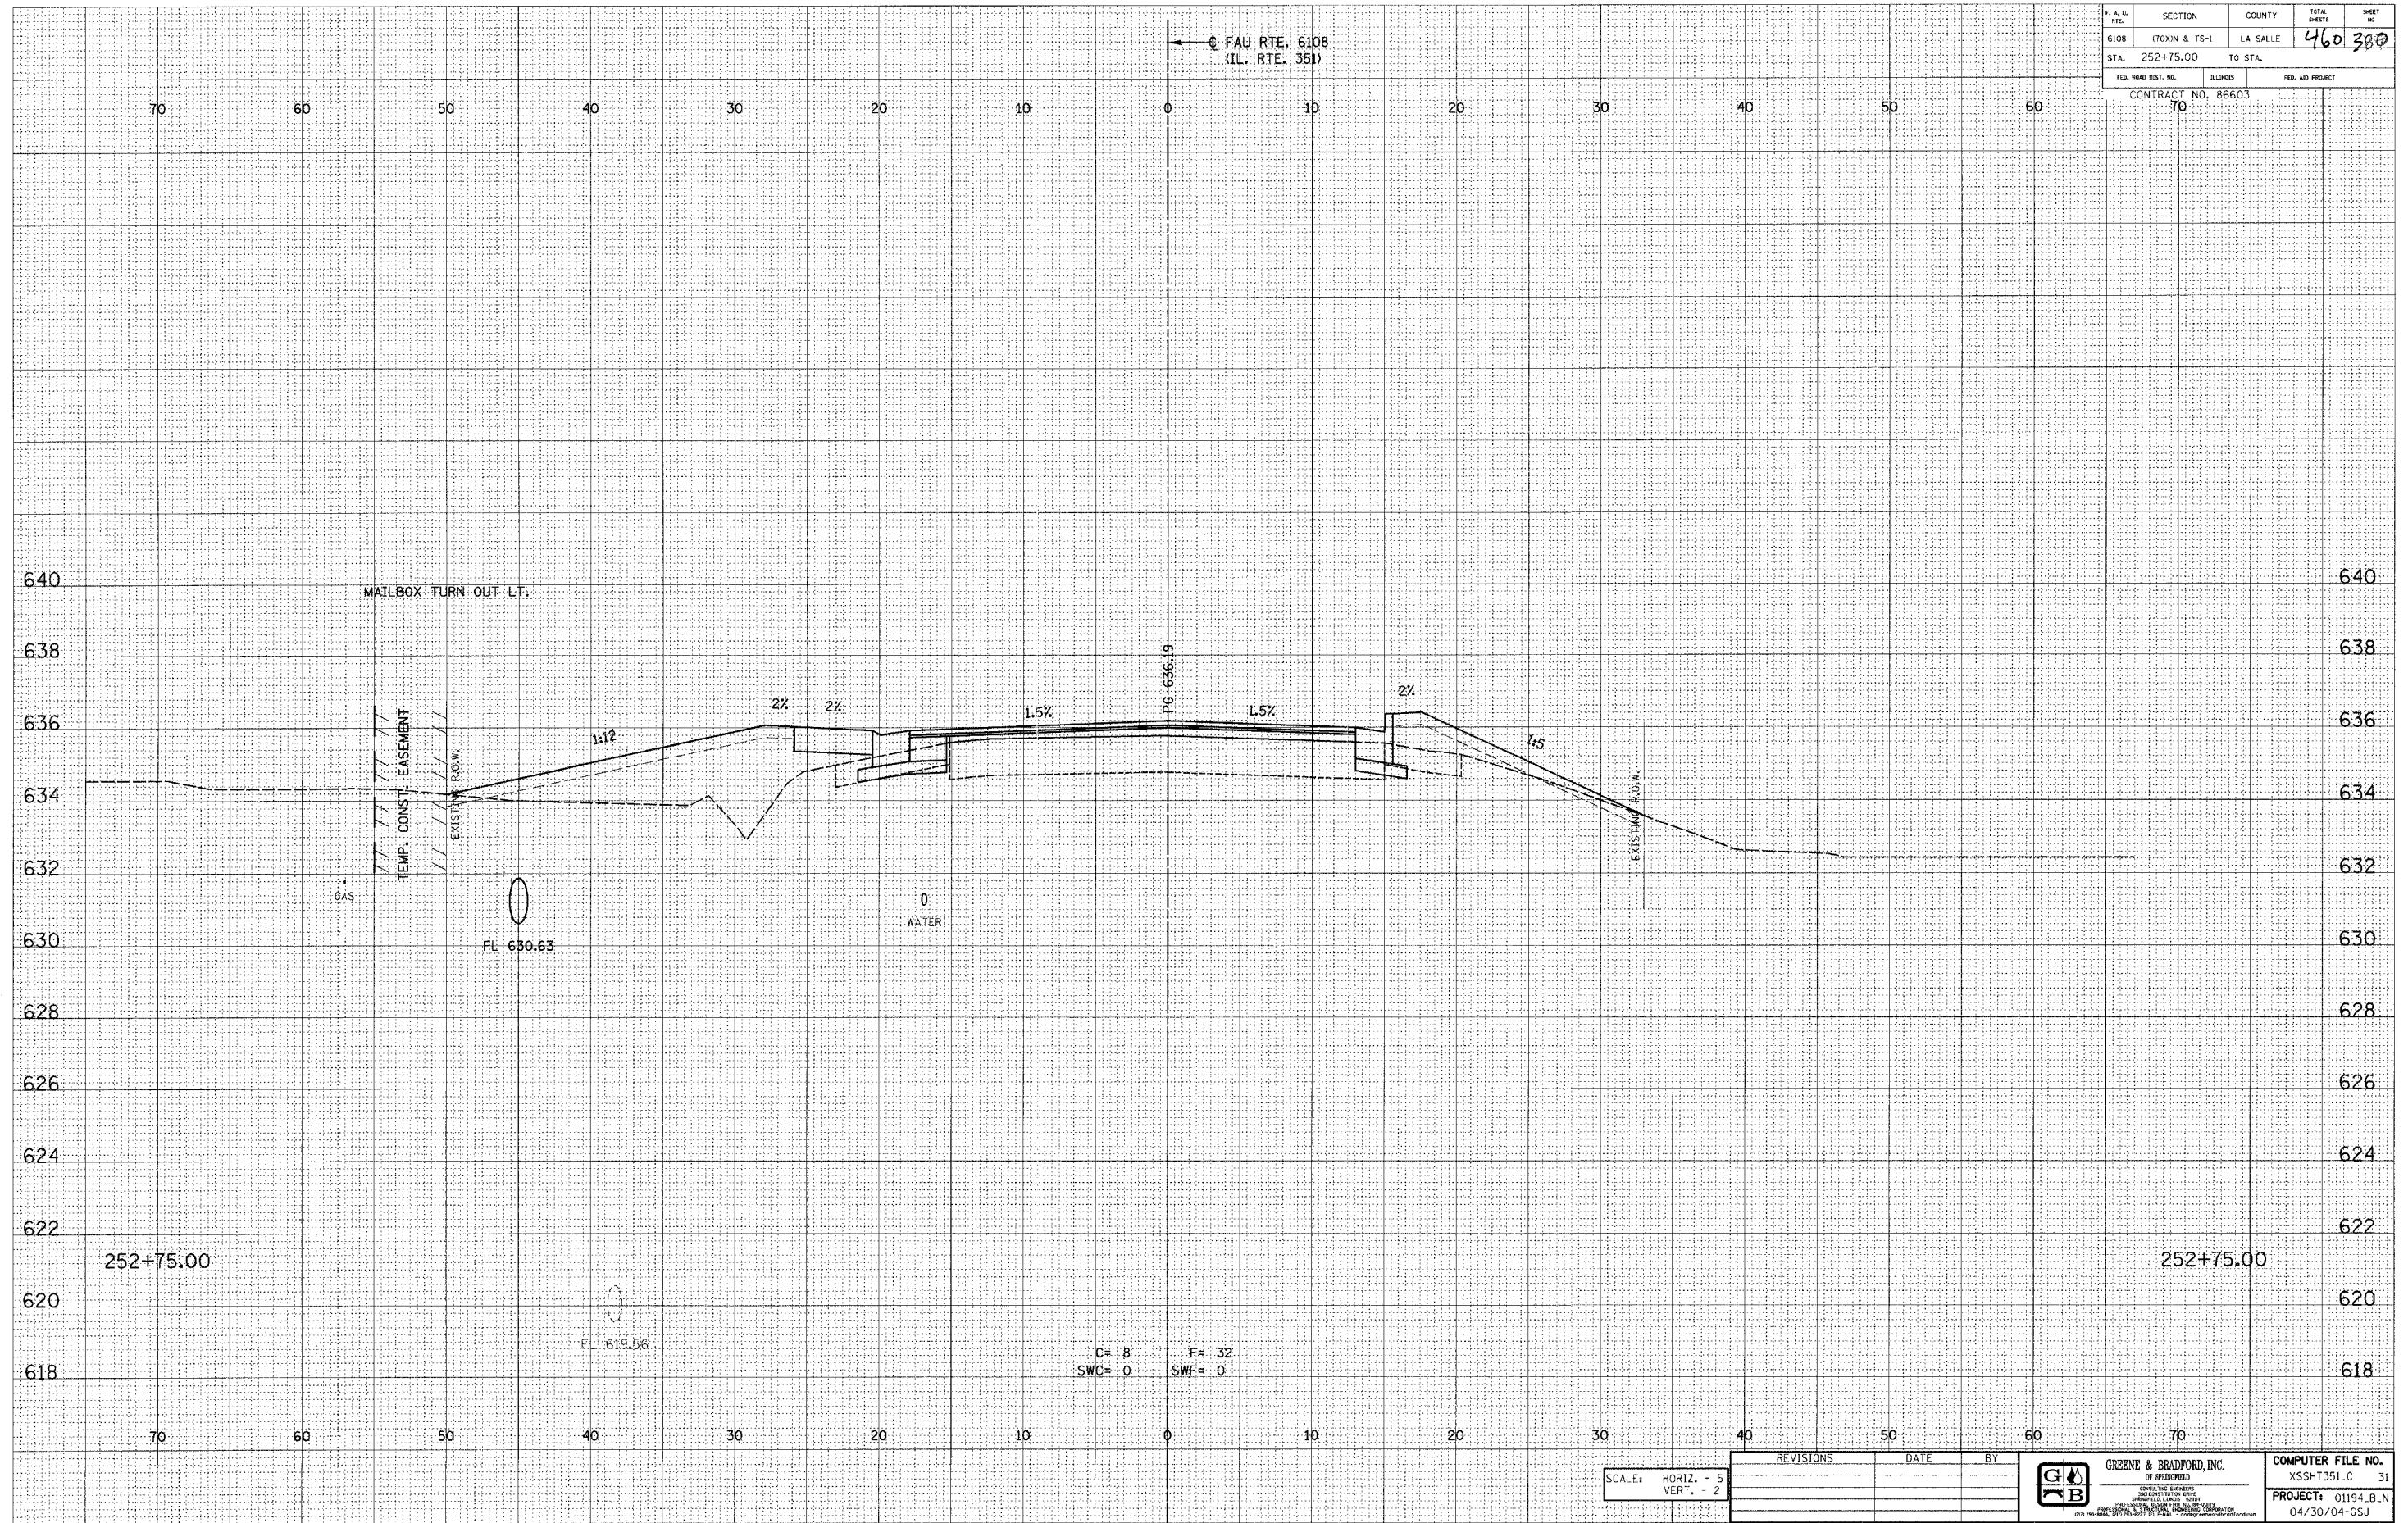

E-XSEC 1:1 8/25/98


FAU RTE. 6108 (IL. RTE. 351) LA SALLE CO.