

DESIGN		
INT.	DATE	REASON


BY	DATE

PLOTS & CHECKS			
INT.	DATE	NO.	REASON

BY	DATE

CHECKS		
INT.	DATE	REASON

F.A. LA SALLE	SECTION	COUNTY	TOTAL SHEETS	SHEET NO.
6108	(70XIN & TS-1)	LA SALLE	460	381
STA. 253+00.00		TO STA.		
FED. ROAD DIST. NO.		BILLINGS	FED. AID PROJECT	
CONTRACT NO. 86603				
70				

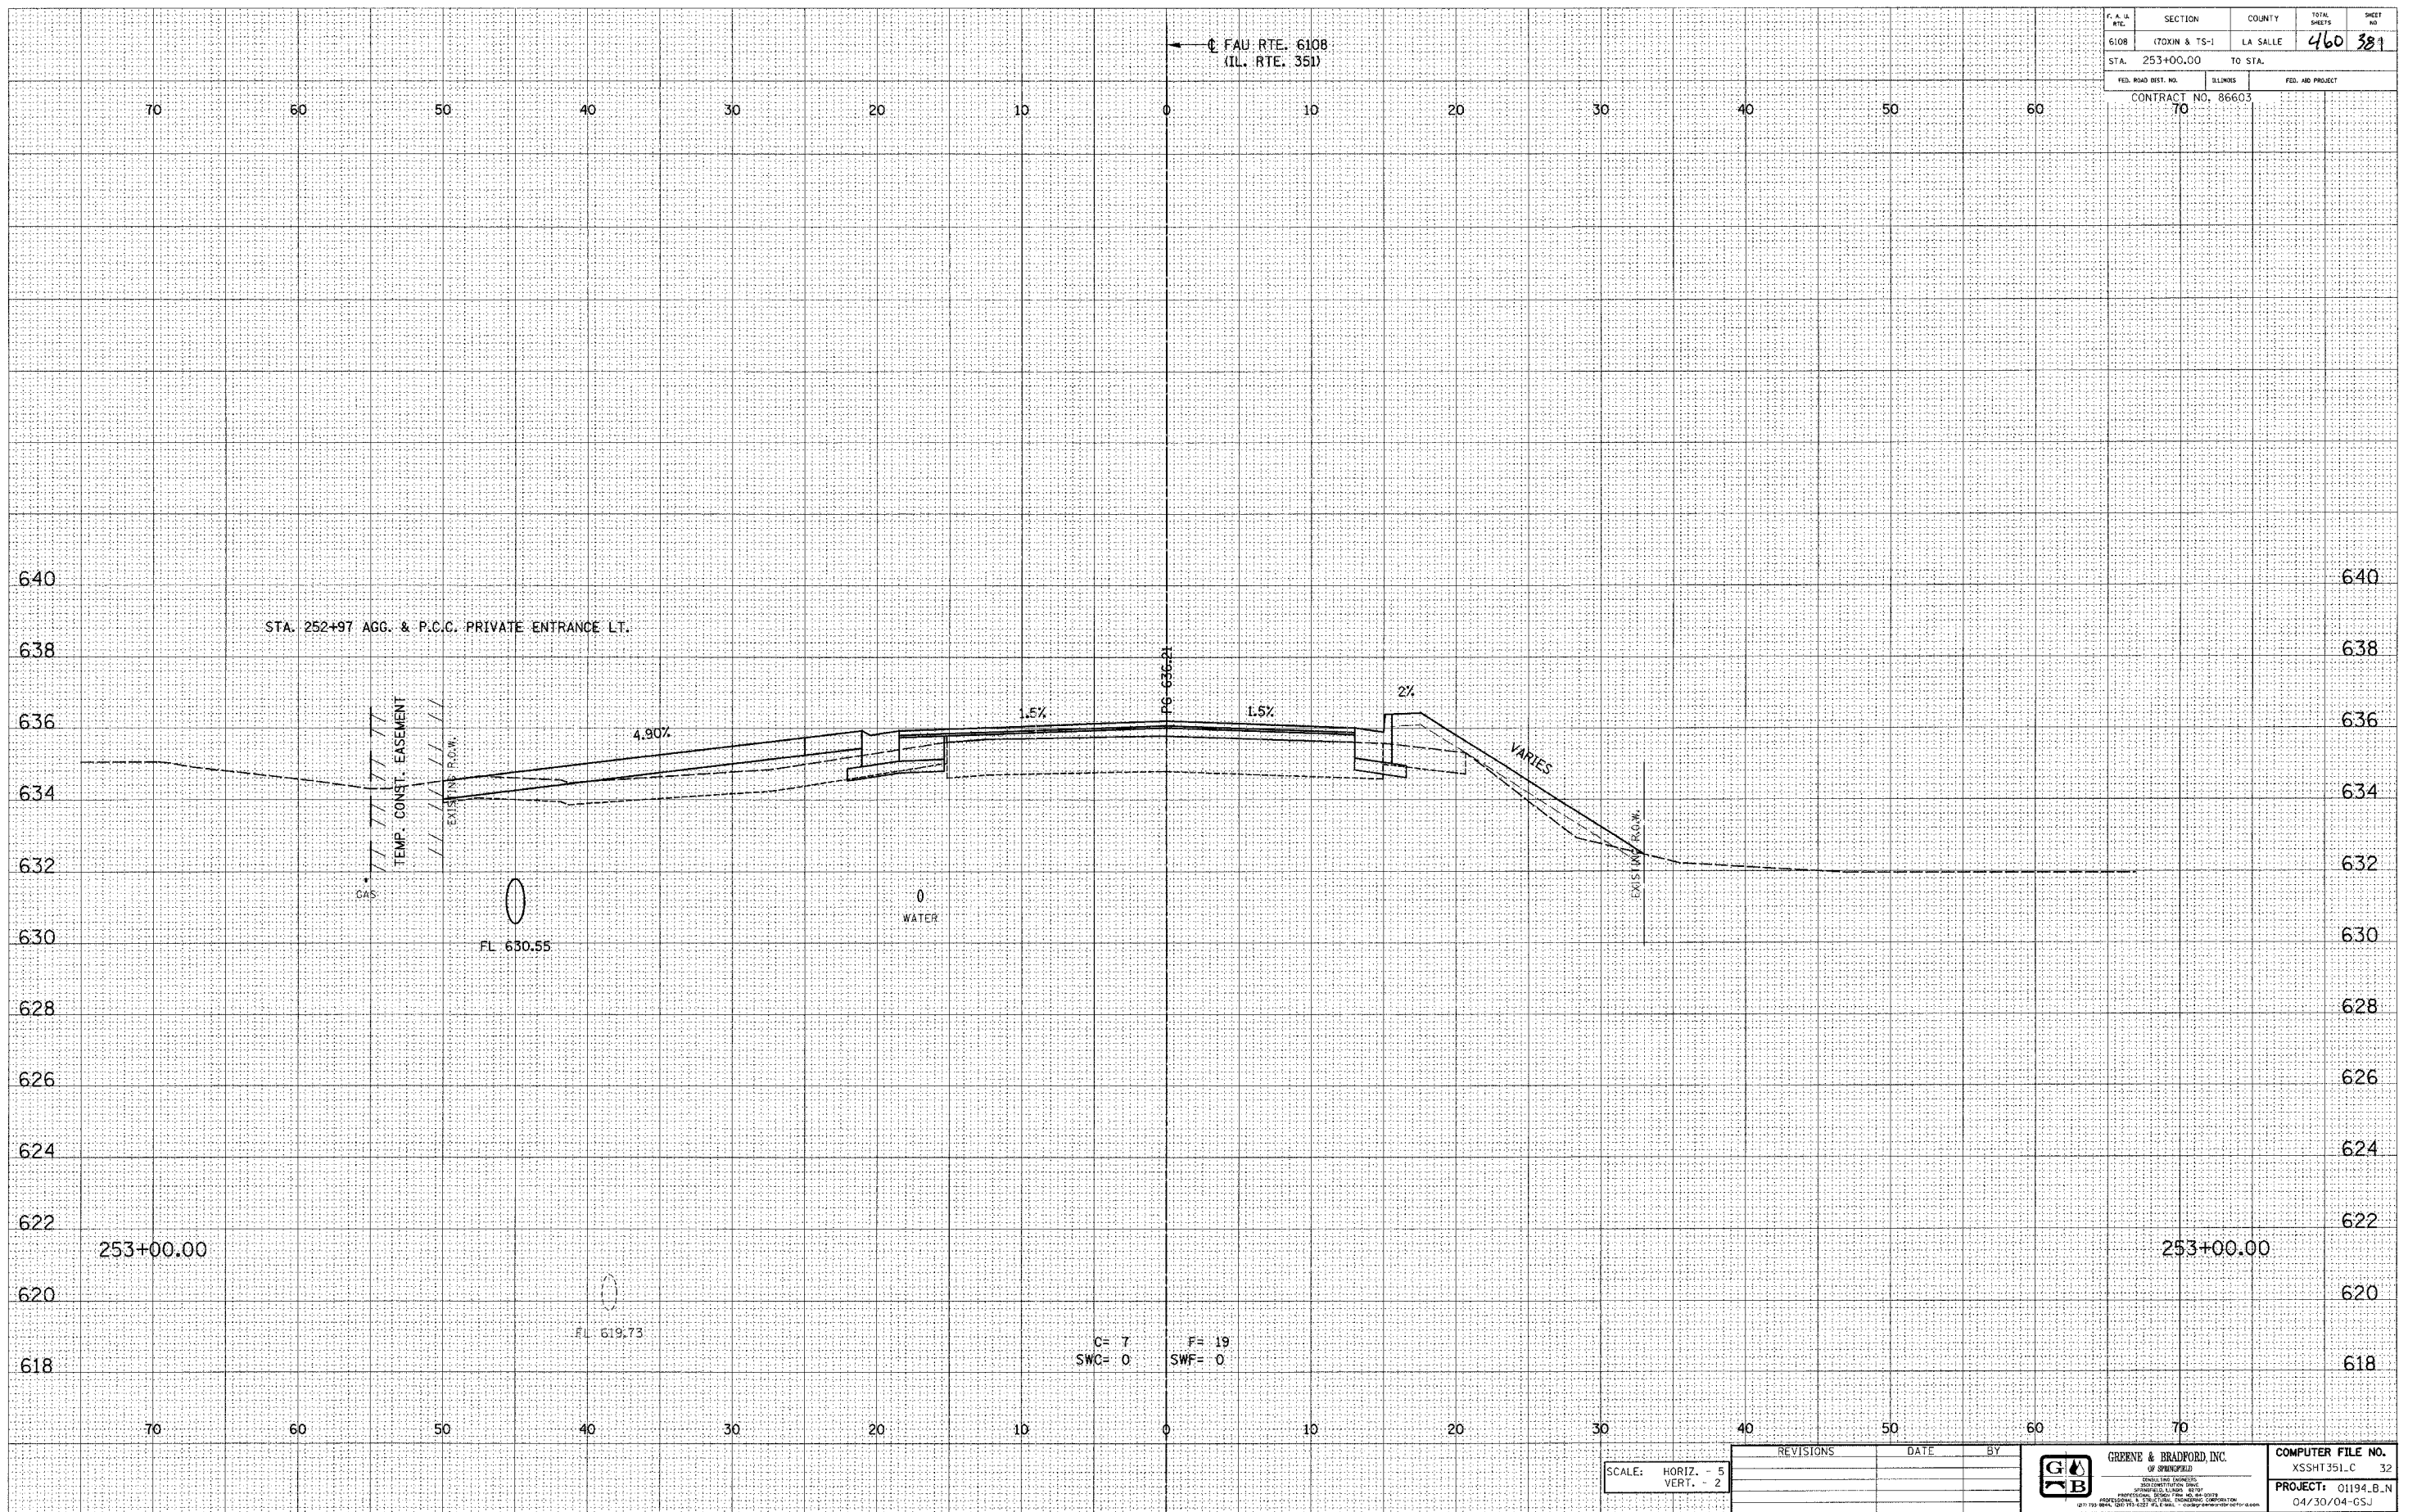

E-XSEC 1st 8/25/98

REVISIONS	DATE	BY

	PROJECT: 01194.B_N 04/30/04-GSJ

FAU RTE. 6108 (IL. RTE. 351) LA SALLE CO.

\\saw\harris\332521.cdw 10/26/2004 3:02:15 PM