

DESIGN		
INT.	DATE	REASON


BY	DATE

PLOTS & CHECKS			
INT.	DATE	NO.	REASON

BY	DATE

CHECKS		
INT.	DATE	REASON

SECTION	COUNTY	TOTAL SHEETS	SHEET NO.
6108 (70XIN & TS-1)	LA SALLE	460	389
STA. 255+00.00 TO STA.		CONTRACT NO. 86603	
FED. ROAD DIST. NO.		ILLINOIS	FED. AID PROJECT
70			

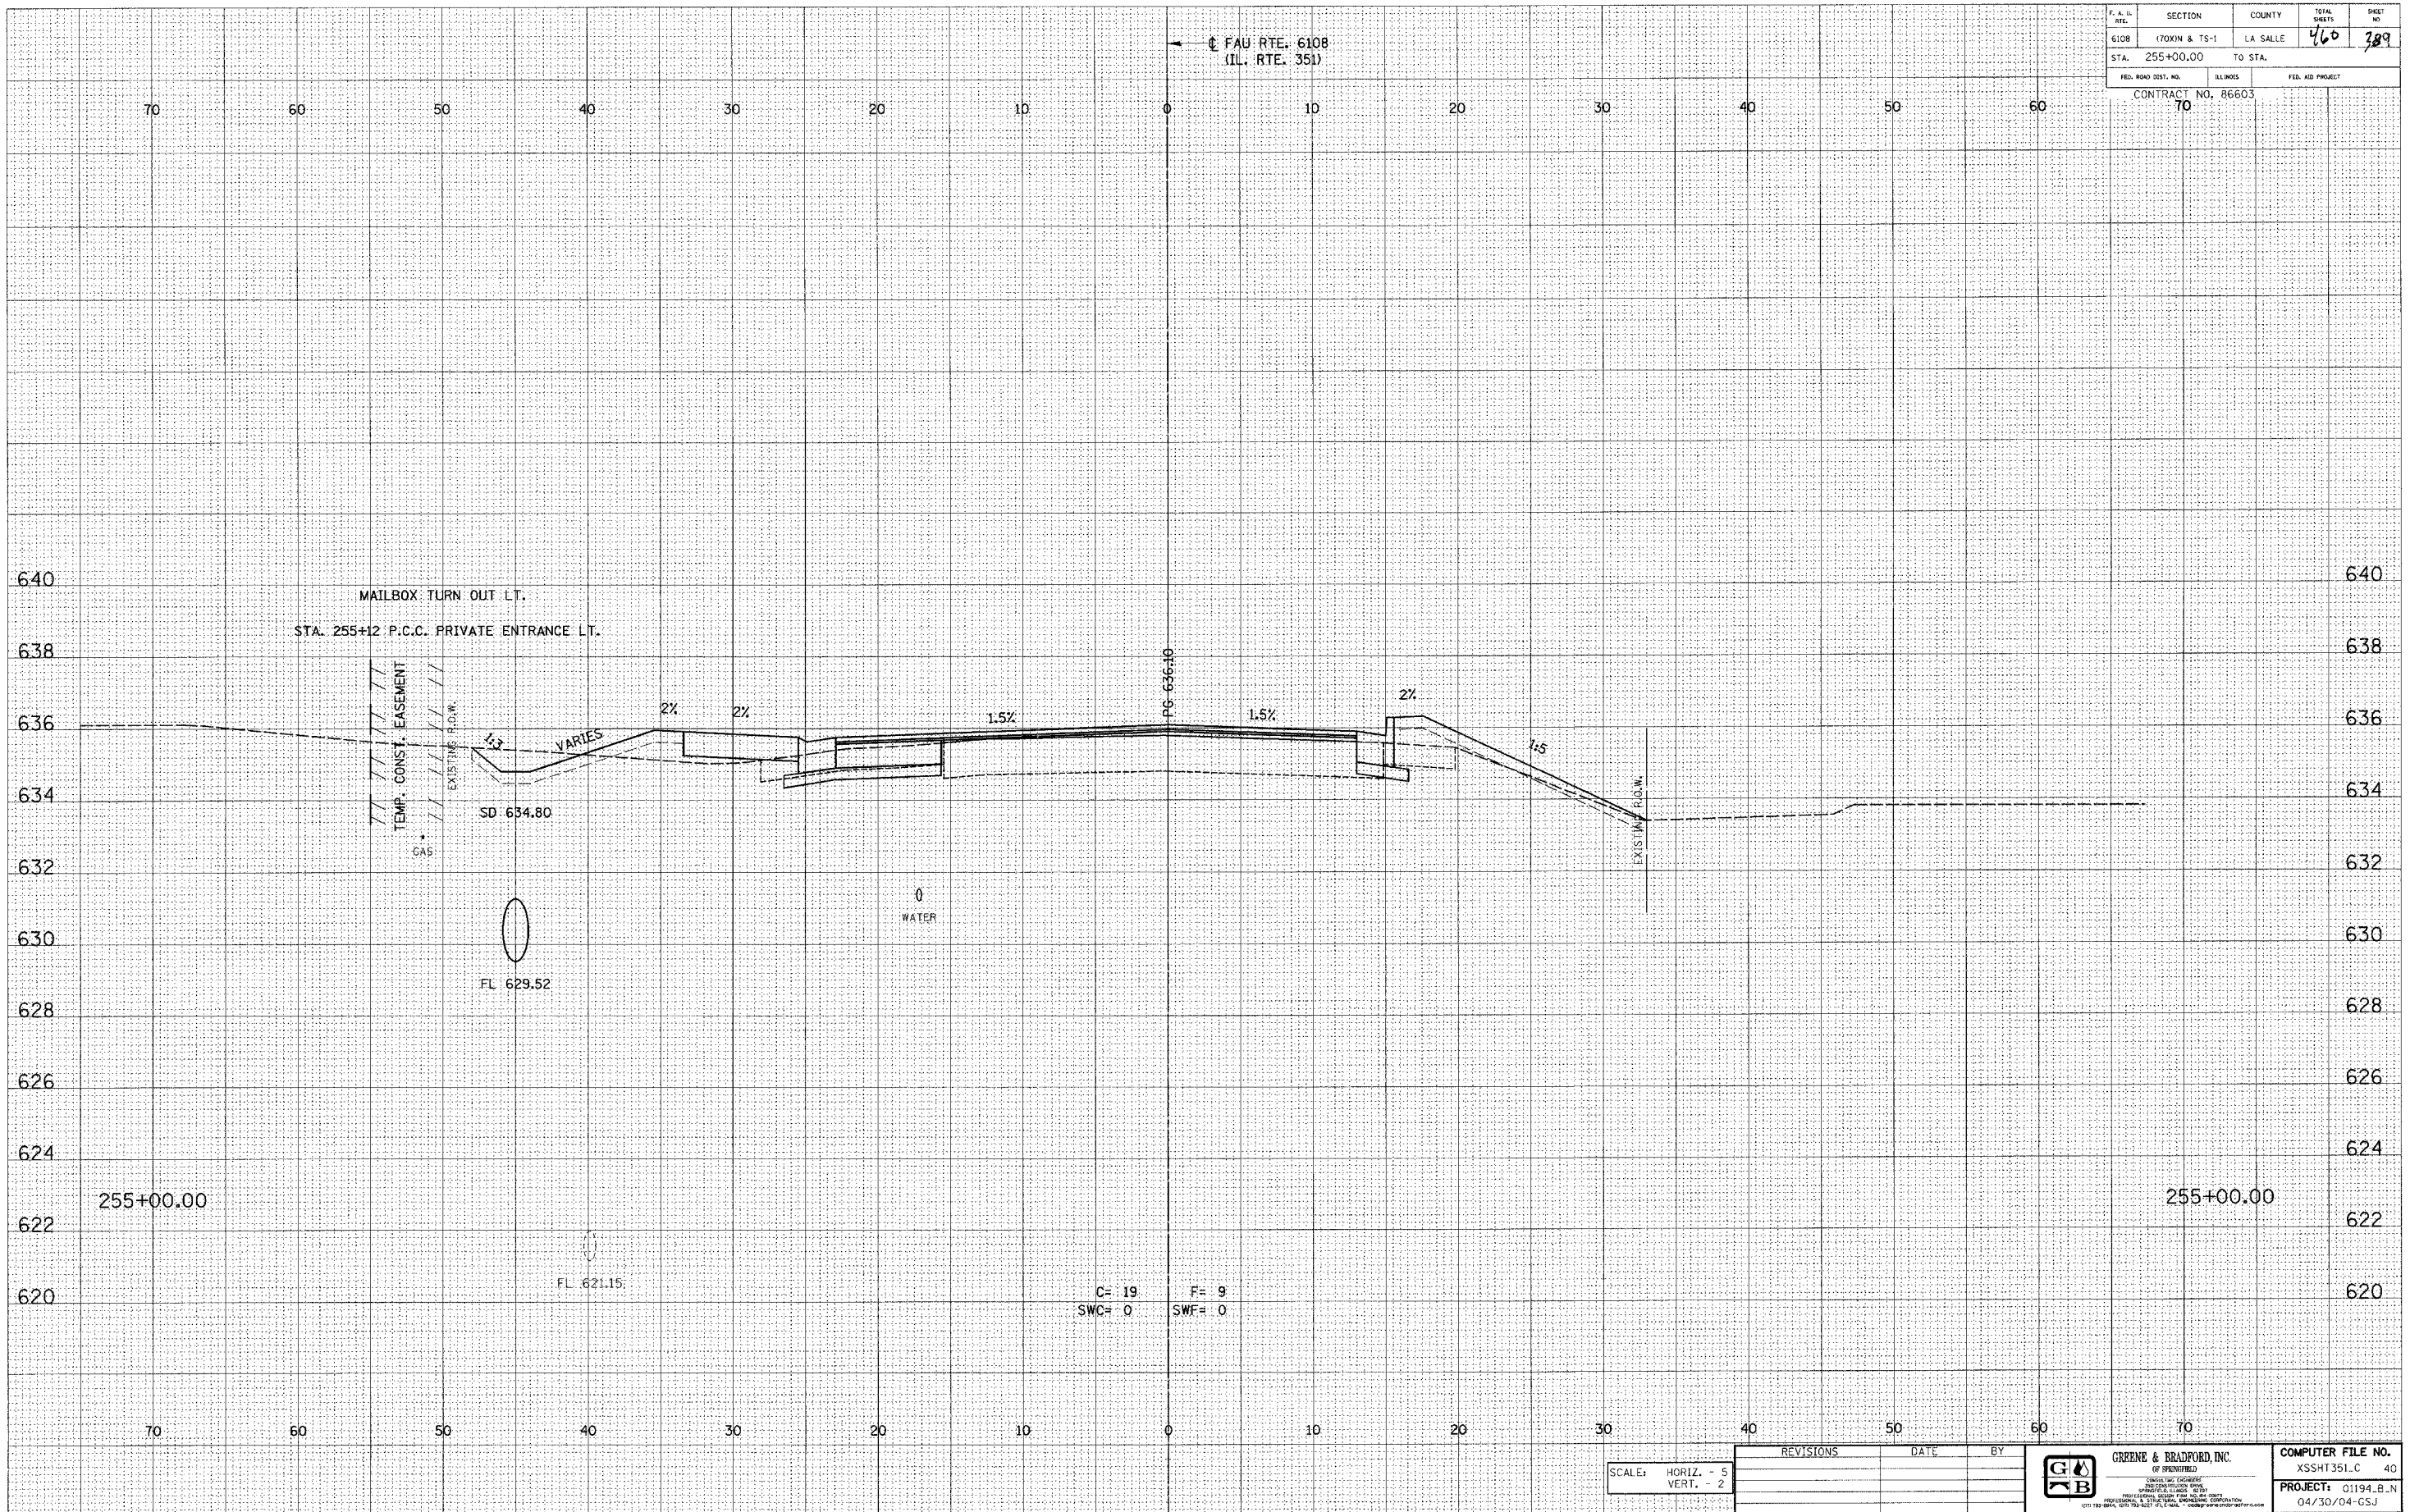

E-XSEC 1:1 8/25/98

PROJECT: 01194.B_N 04/30/04-CSJ					

FAU RTE. 6108 (IL. RTE. 351) LA SALLE CO.