

DESIGN		
INT.	DATE	REASON


BY	DATE

PLOTS & CHECKS			
INT.	DATE	NO.	REASON

BY	DATE

CHECKS		
INT.	DATE	REASON

F. A. U. RTE.	SECTION	COUNTY	TOTAL SHEETS	SHEET NO.
6108	(TOXIN & TS-1)	LA SALLE	46	39
STA. 256+00.00		TO STA.		
FED. ROAD DIST. NO.		ILLINOIS	FED. AID PROJECT	
CONTRACT NO. 86603		70		

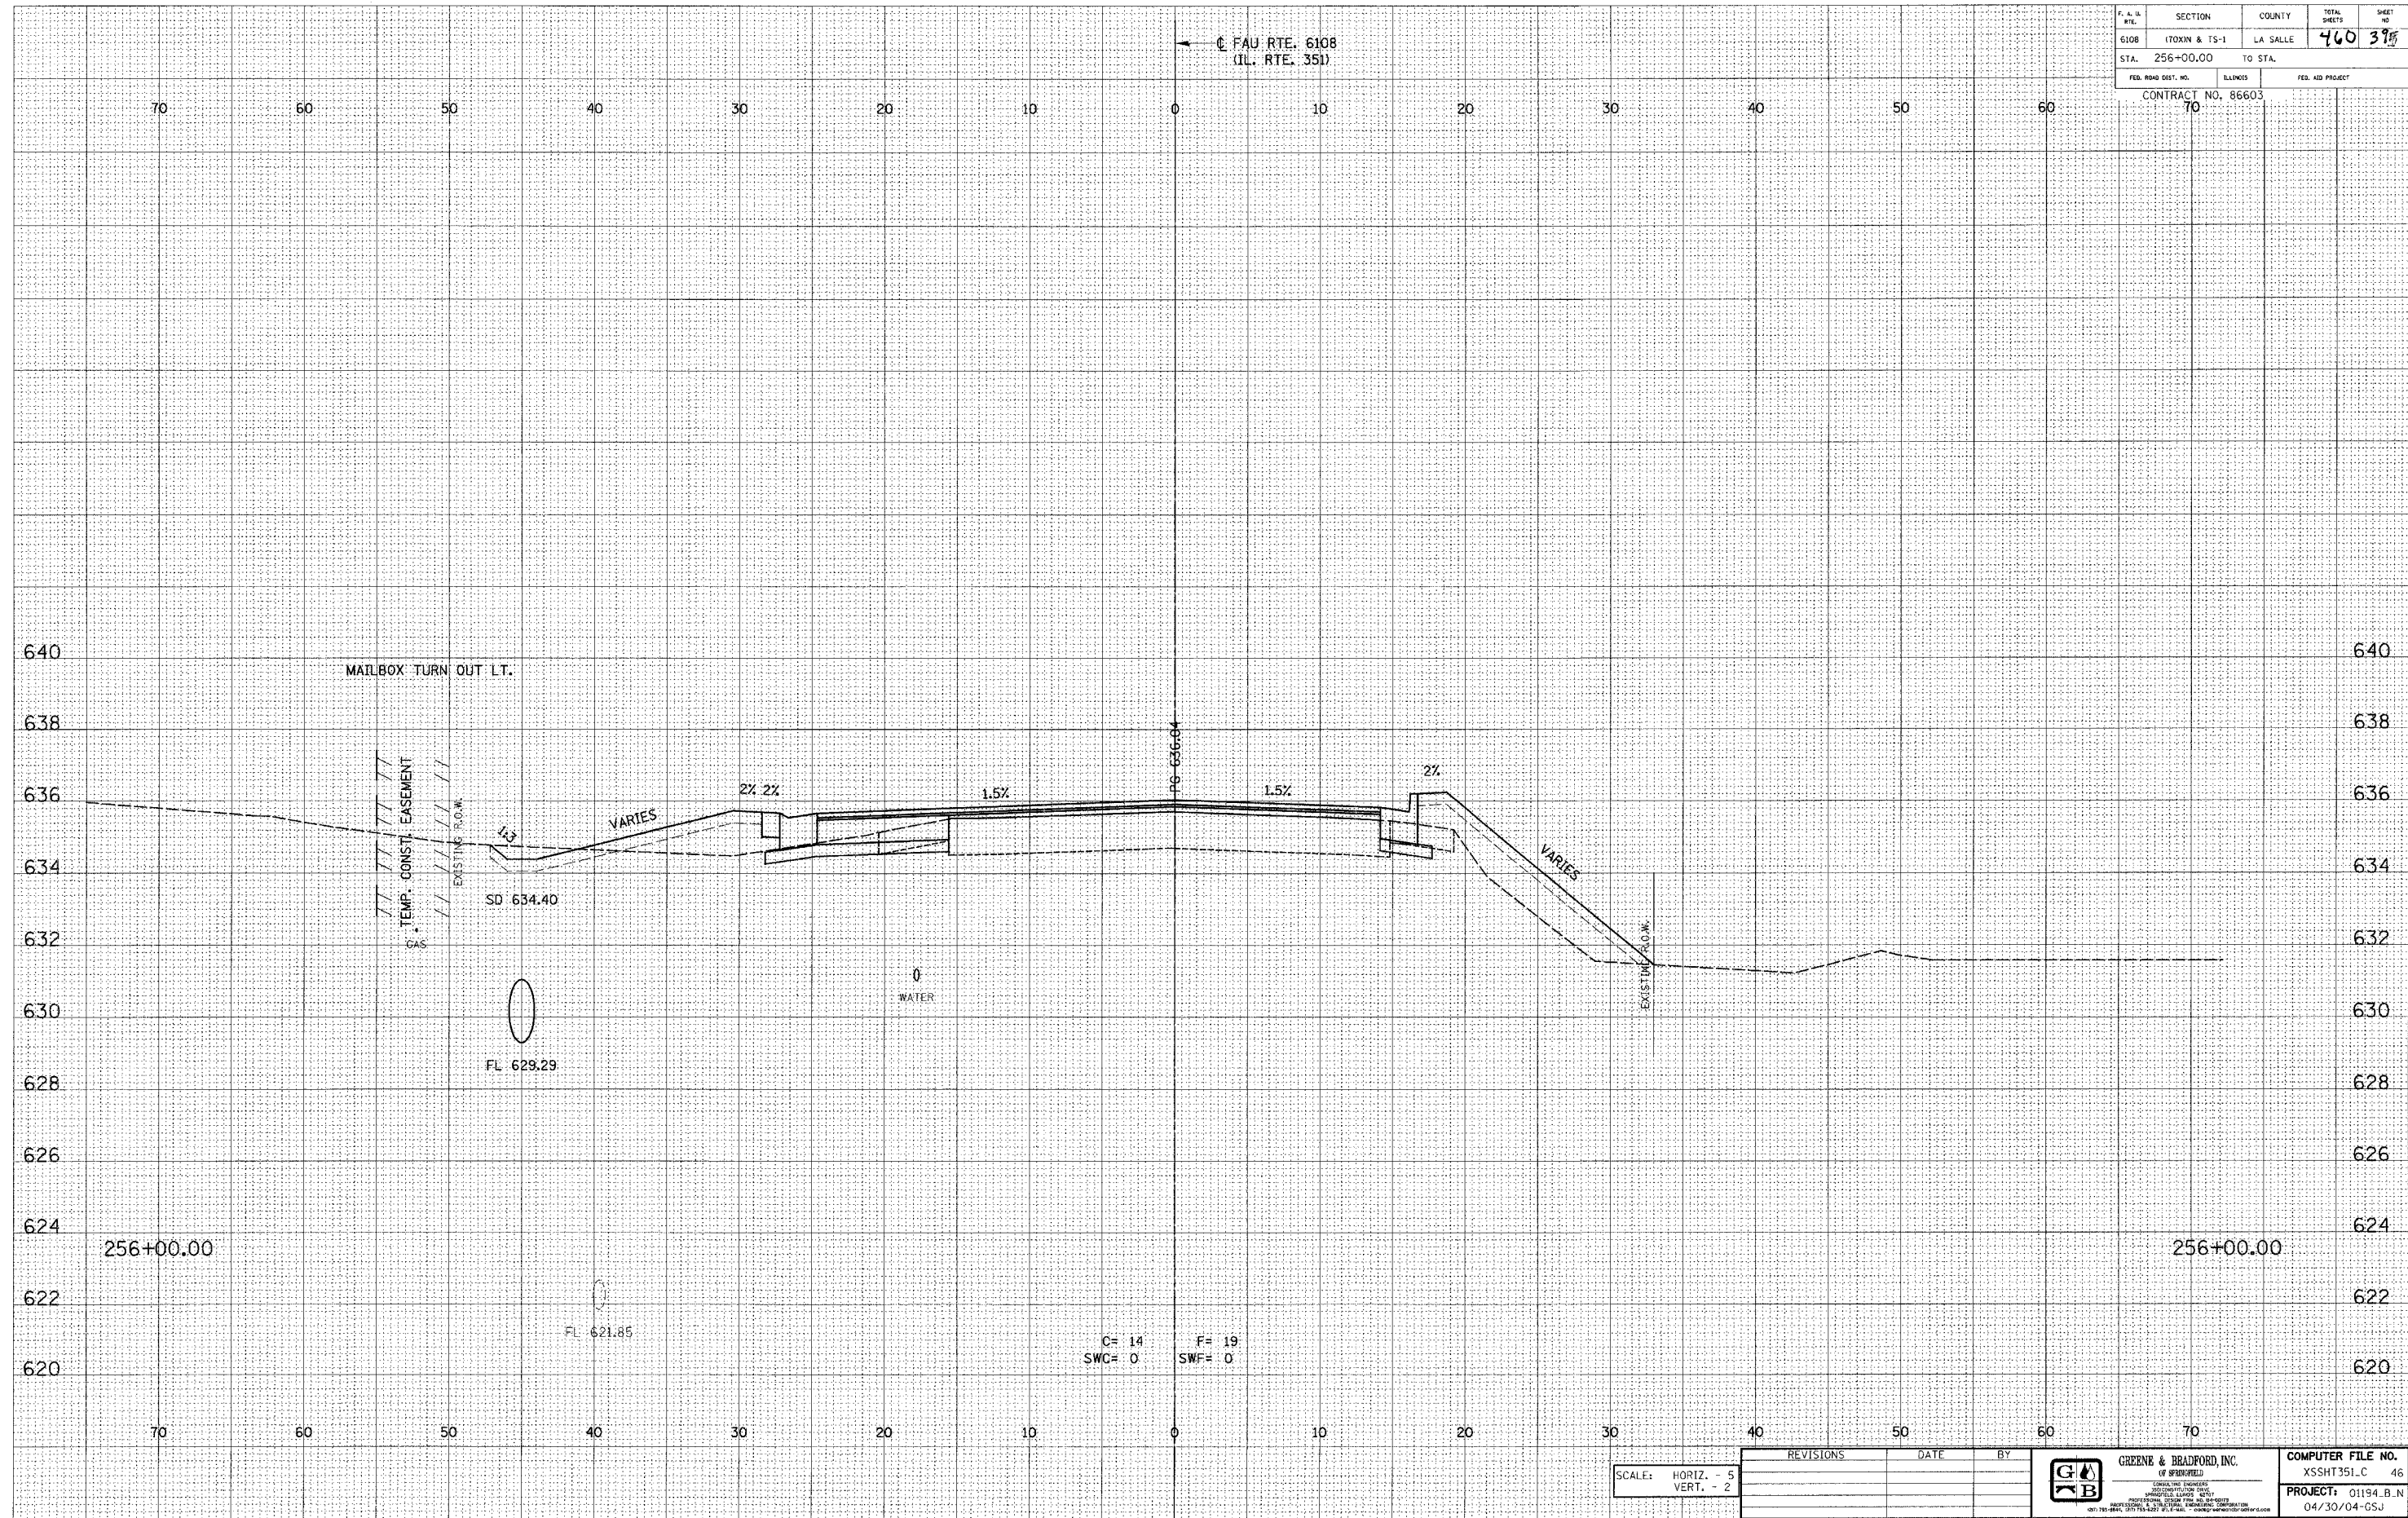

E-XSEC 1:1 8/25/98

SCALE: HORIZ. - 5
VERT. - 2

REVISIONS	DATE	BY

GREENE & BRADFORD, INC.
CONSULTING ENGINEERS

COMPUTER FILE NO.
XSSHT351_C 46
PROJECT: 01194_B.N
04/30/04-GSJ

FAU RTE. 6108 (IL. RTE. 351) LA SALLE CO.