

DESIGN		
INT.	DATE	REASON


DATE	BY

PLOTS & CHECKS		
INT.	DATE	REASON

DATE	BY

CHECKS		
INT.	DATE	REASON

F. & A. RTEL.	SECTION	COUNTY	TOTAL SHEETS	SHEET NO.
6108	(TOXIN & TS-1)	LA SALLE	460	404
STA. 257+75.00		TO STA.		
FED. ROAD DIST. NO.	ILLINOIS	FED. AID PROJECT		
CONTRACT NO. 86603		70		

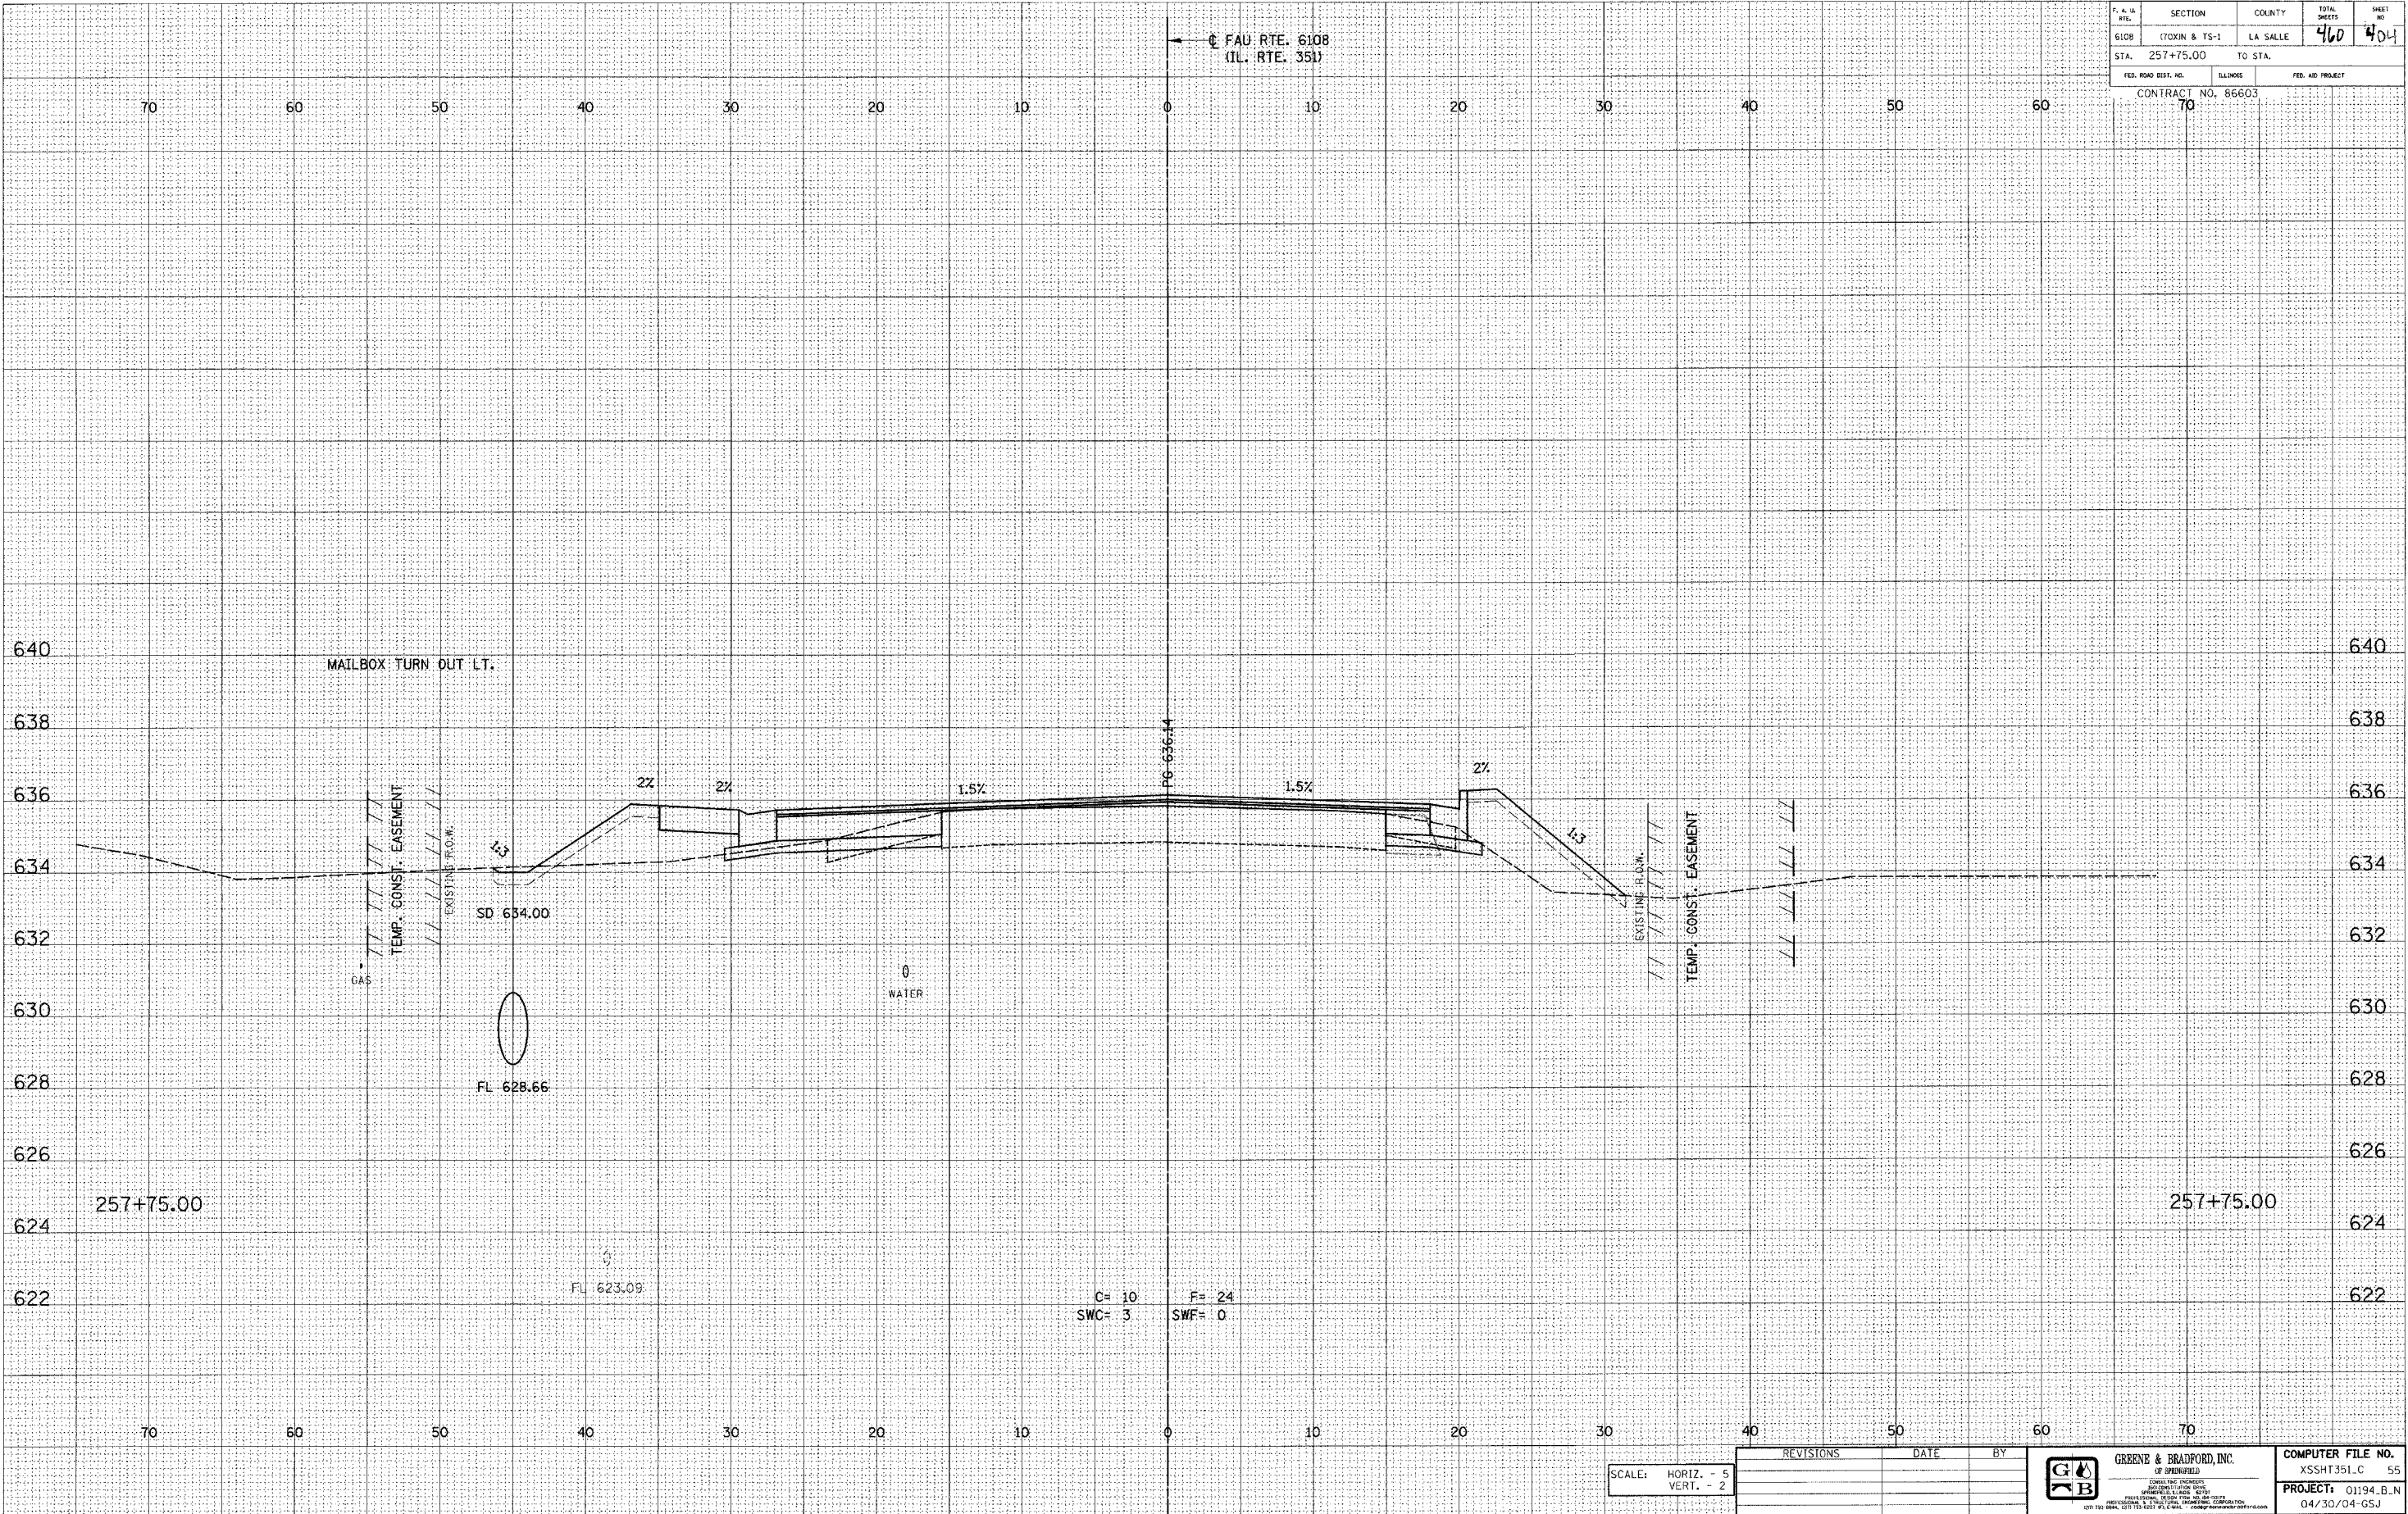

E-XSEC 1:1 8/25/98

SCALE: HORIZ. - 5  
VERT. - 2

REVISIONS	DATE	BY

**GREENE & BRADFORD, INC.**  
 OF SPRINGFIELD  

**COMPUTER FILE NO.**  
XSSHT351.C 55

**PROJECT:** 01194.B.N  
04/30/04-G5J

FAU RTE. 6108 (IL. RTE. 351) LA SALLE CO.