

DESIGN		
INT.	DATE	REASON


BY	DATE

PLOTS & CHECKS			
INT.	DATE	NO.	REASON

BY	DATE

CHECKS		
INT.	DATE	REASON

F. A. S. NO.	SECTION	COUNTY	TOTAL SHEETS	SHEET NO.
6108	(70XN & TS-1)	LA SALLE	460	466
STA. 258+25.00		TO STA.		
CONTRACT NO. 86603				
70				

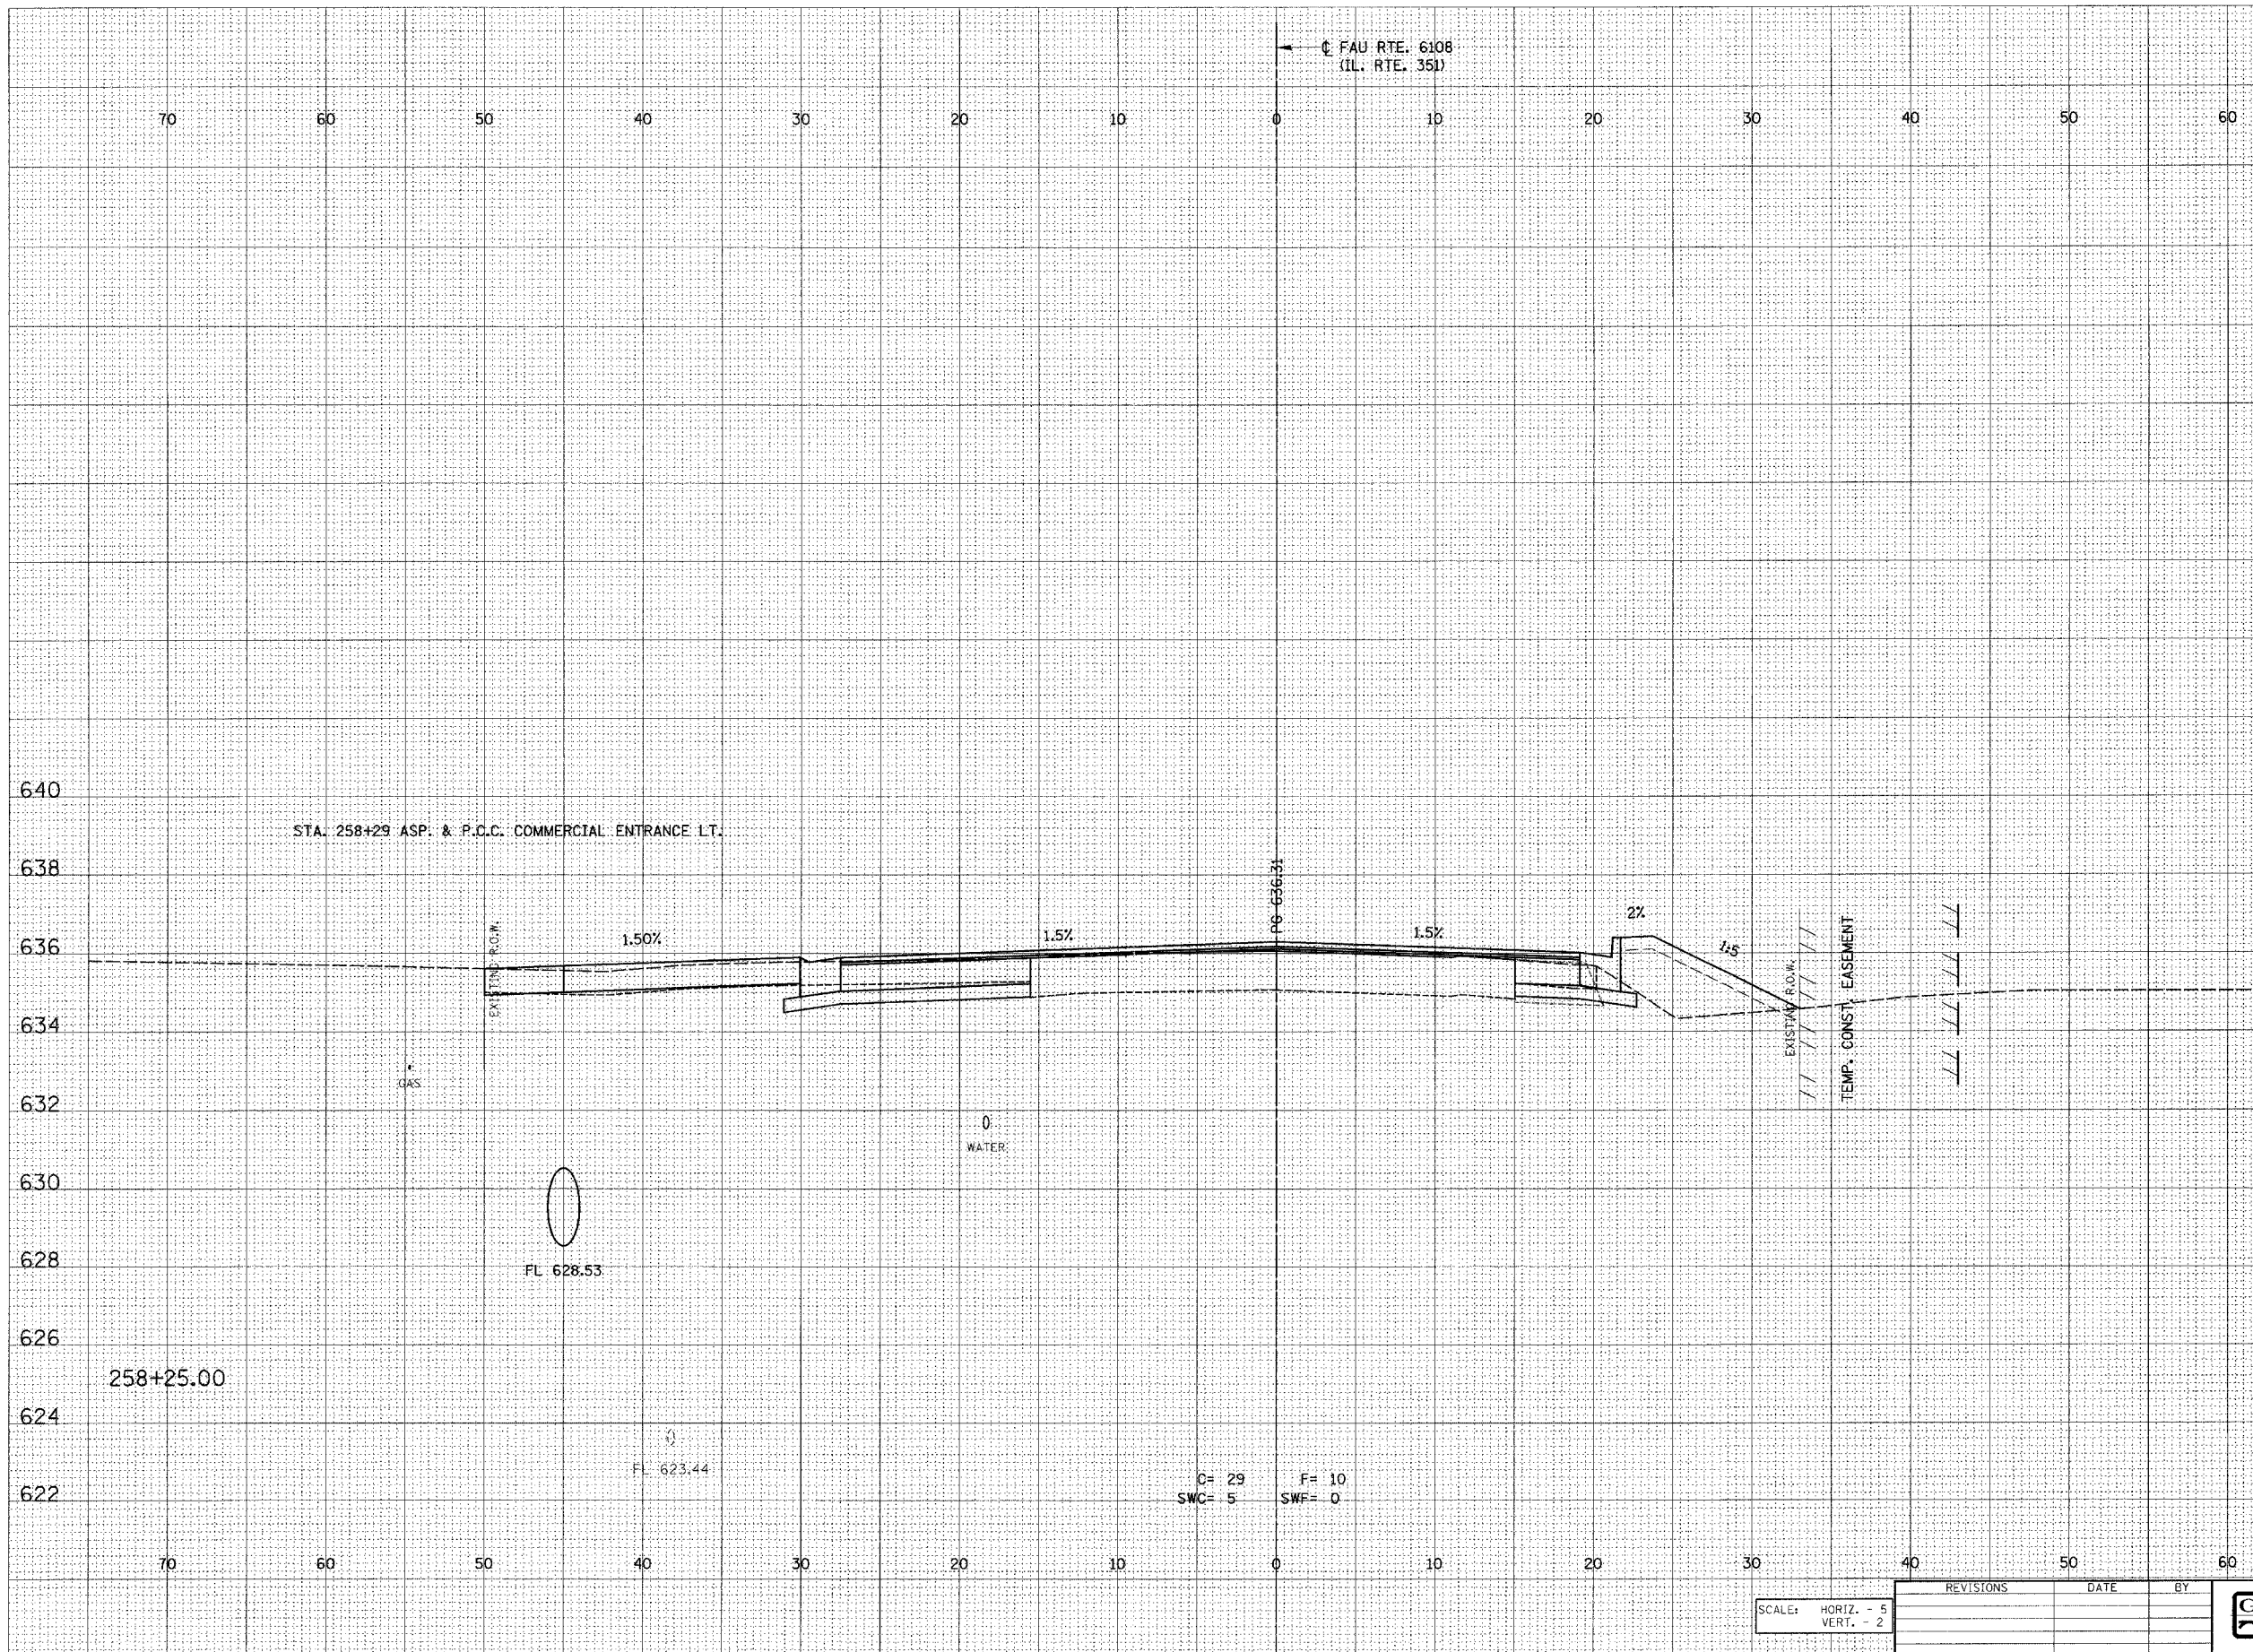

SCALE: HORIZ. - 5 VERT. - 2	REVISIONS	DATE	BY
	PROJECT: 01194.B.N 04/30/04-GSJ		

E-XSEC Int 8/25/98

FAU RTE. 6108 (IL. RTE. 351) LA SALLE CO.