

DESIGN		
INT.	DATE	REASON


DATE	BY

PLOTS & CHECKS			
INT.	DATE	NO.	REASON

DATE	BY

CHECKS		
INT.	DATE	REASON

F.A.R.	SECTION	COUNTY	TOTAL SHEETS	SHEET NO.
STA. 259+75.00		TO STA.		
FED. ROAD DIST. NO.	ILLINOIS	FED. AID PROJECT		
CONTRACT NO. 86603				

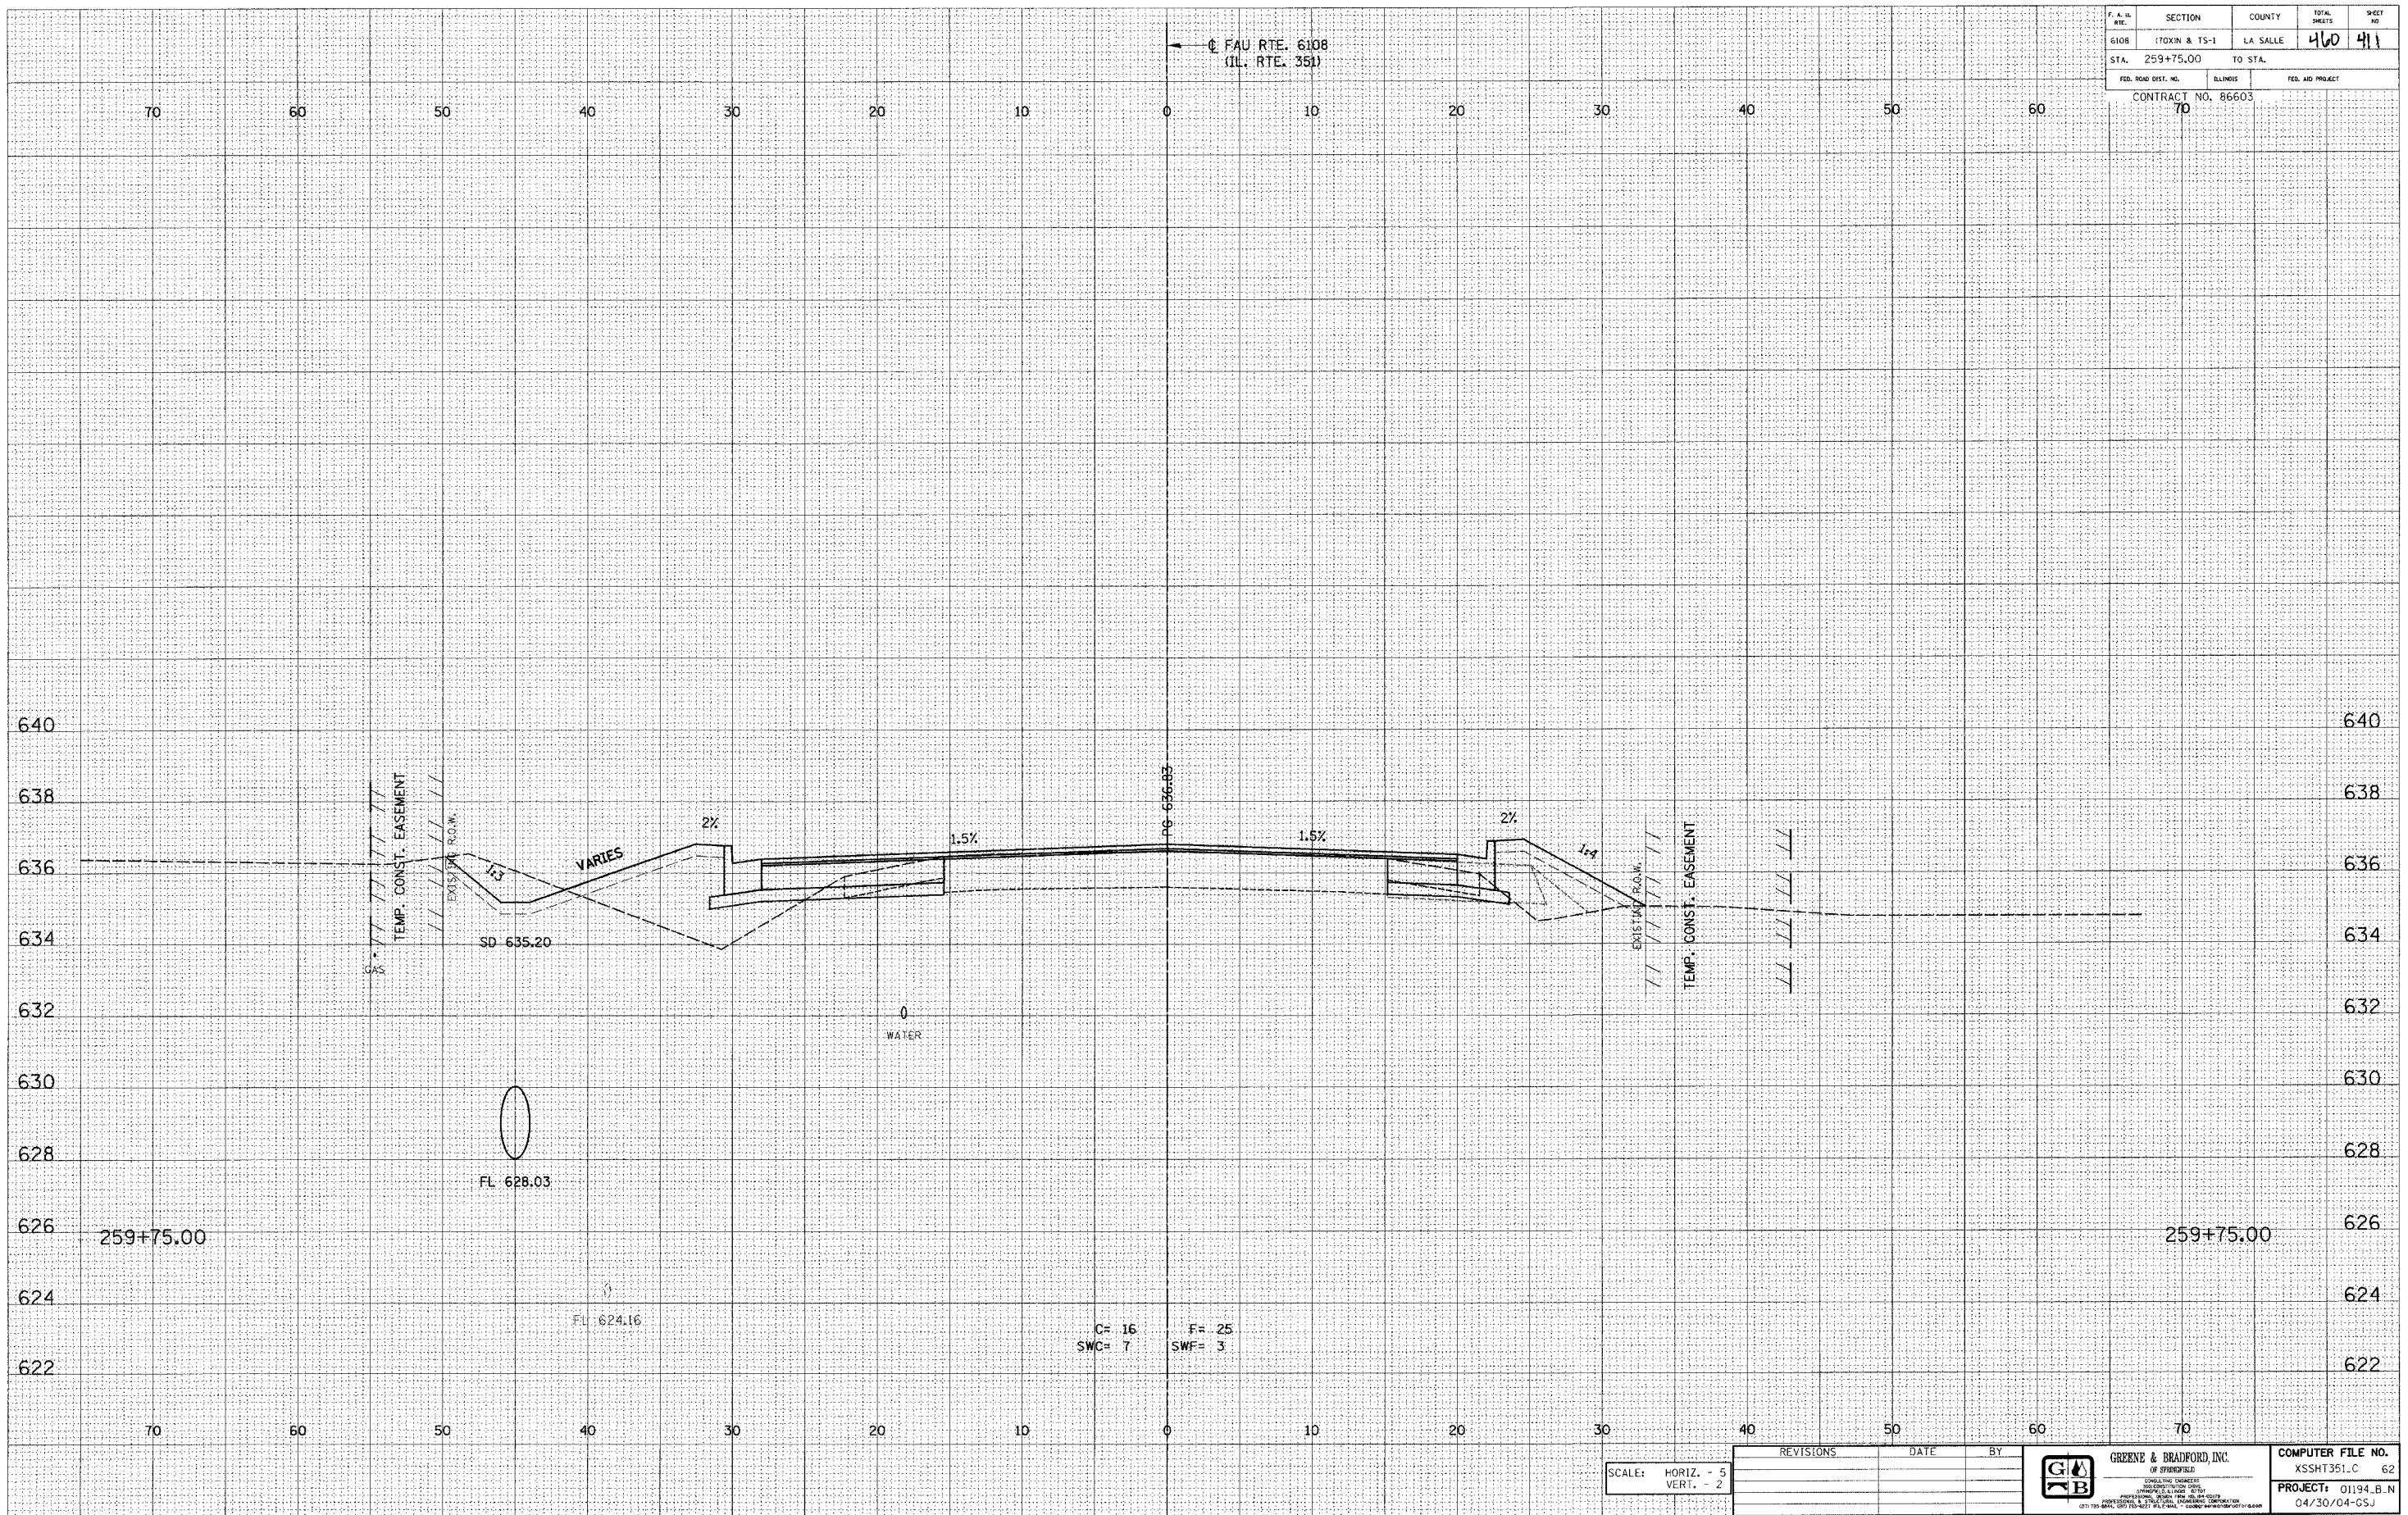

E-XSEC 1:1 8/25/98

SCALE: HORIZ. - 5
VERT. - 2

REVISIONS	DATE	BY

	XSSHT351.C 62
PROJECT: 01194.B.N	04/30/04-CSJ

FAU RTE. 6108 (IL. RTE. 351) LA SALLE CO.