

DESIGN		
INT.	DATE	REASON

BY	DATE


PLOTS & CHECKS			
INT.	DATE	NO.	REASON

BY	DATE

CHECKS		
INT.	DATE	REASON

K.A.N. RTE.	SECTION	COUNTY	TOTAL SHEETS	SHEET NO
SFA. 260+50.00		TO STA.		
FED. ROAD DIST. NO.		ALIGNM.	FED. AID PROJECT	
CONTRACT NO. 86603 70				

FAU RTE. 6108  
(IL. RTE. 351)

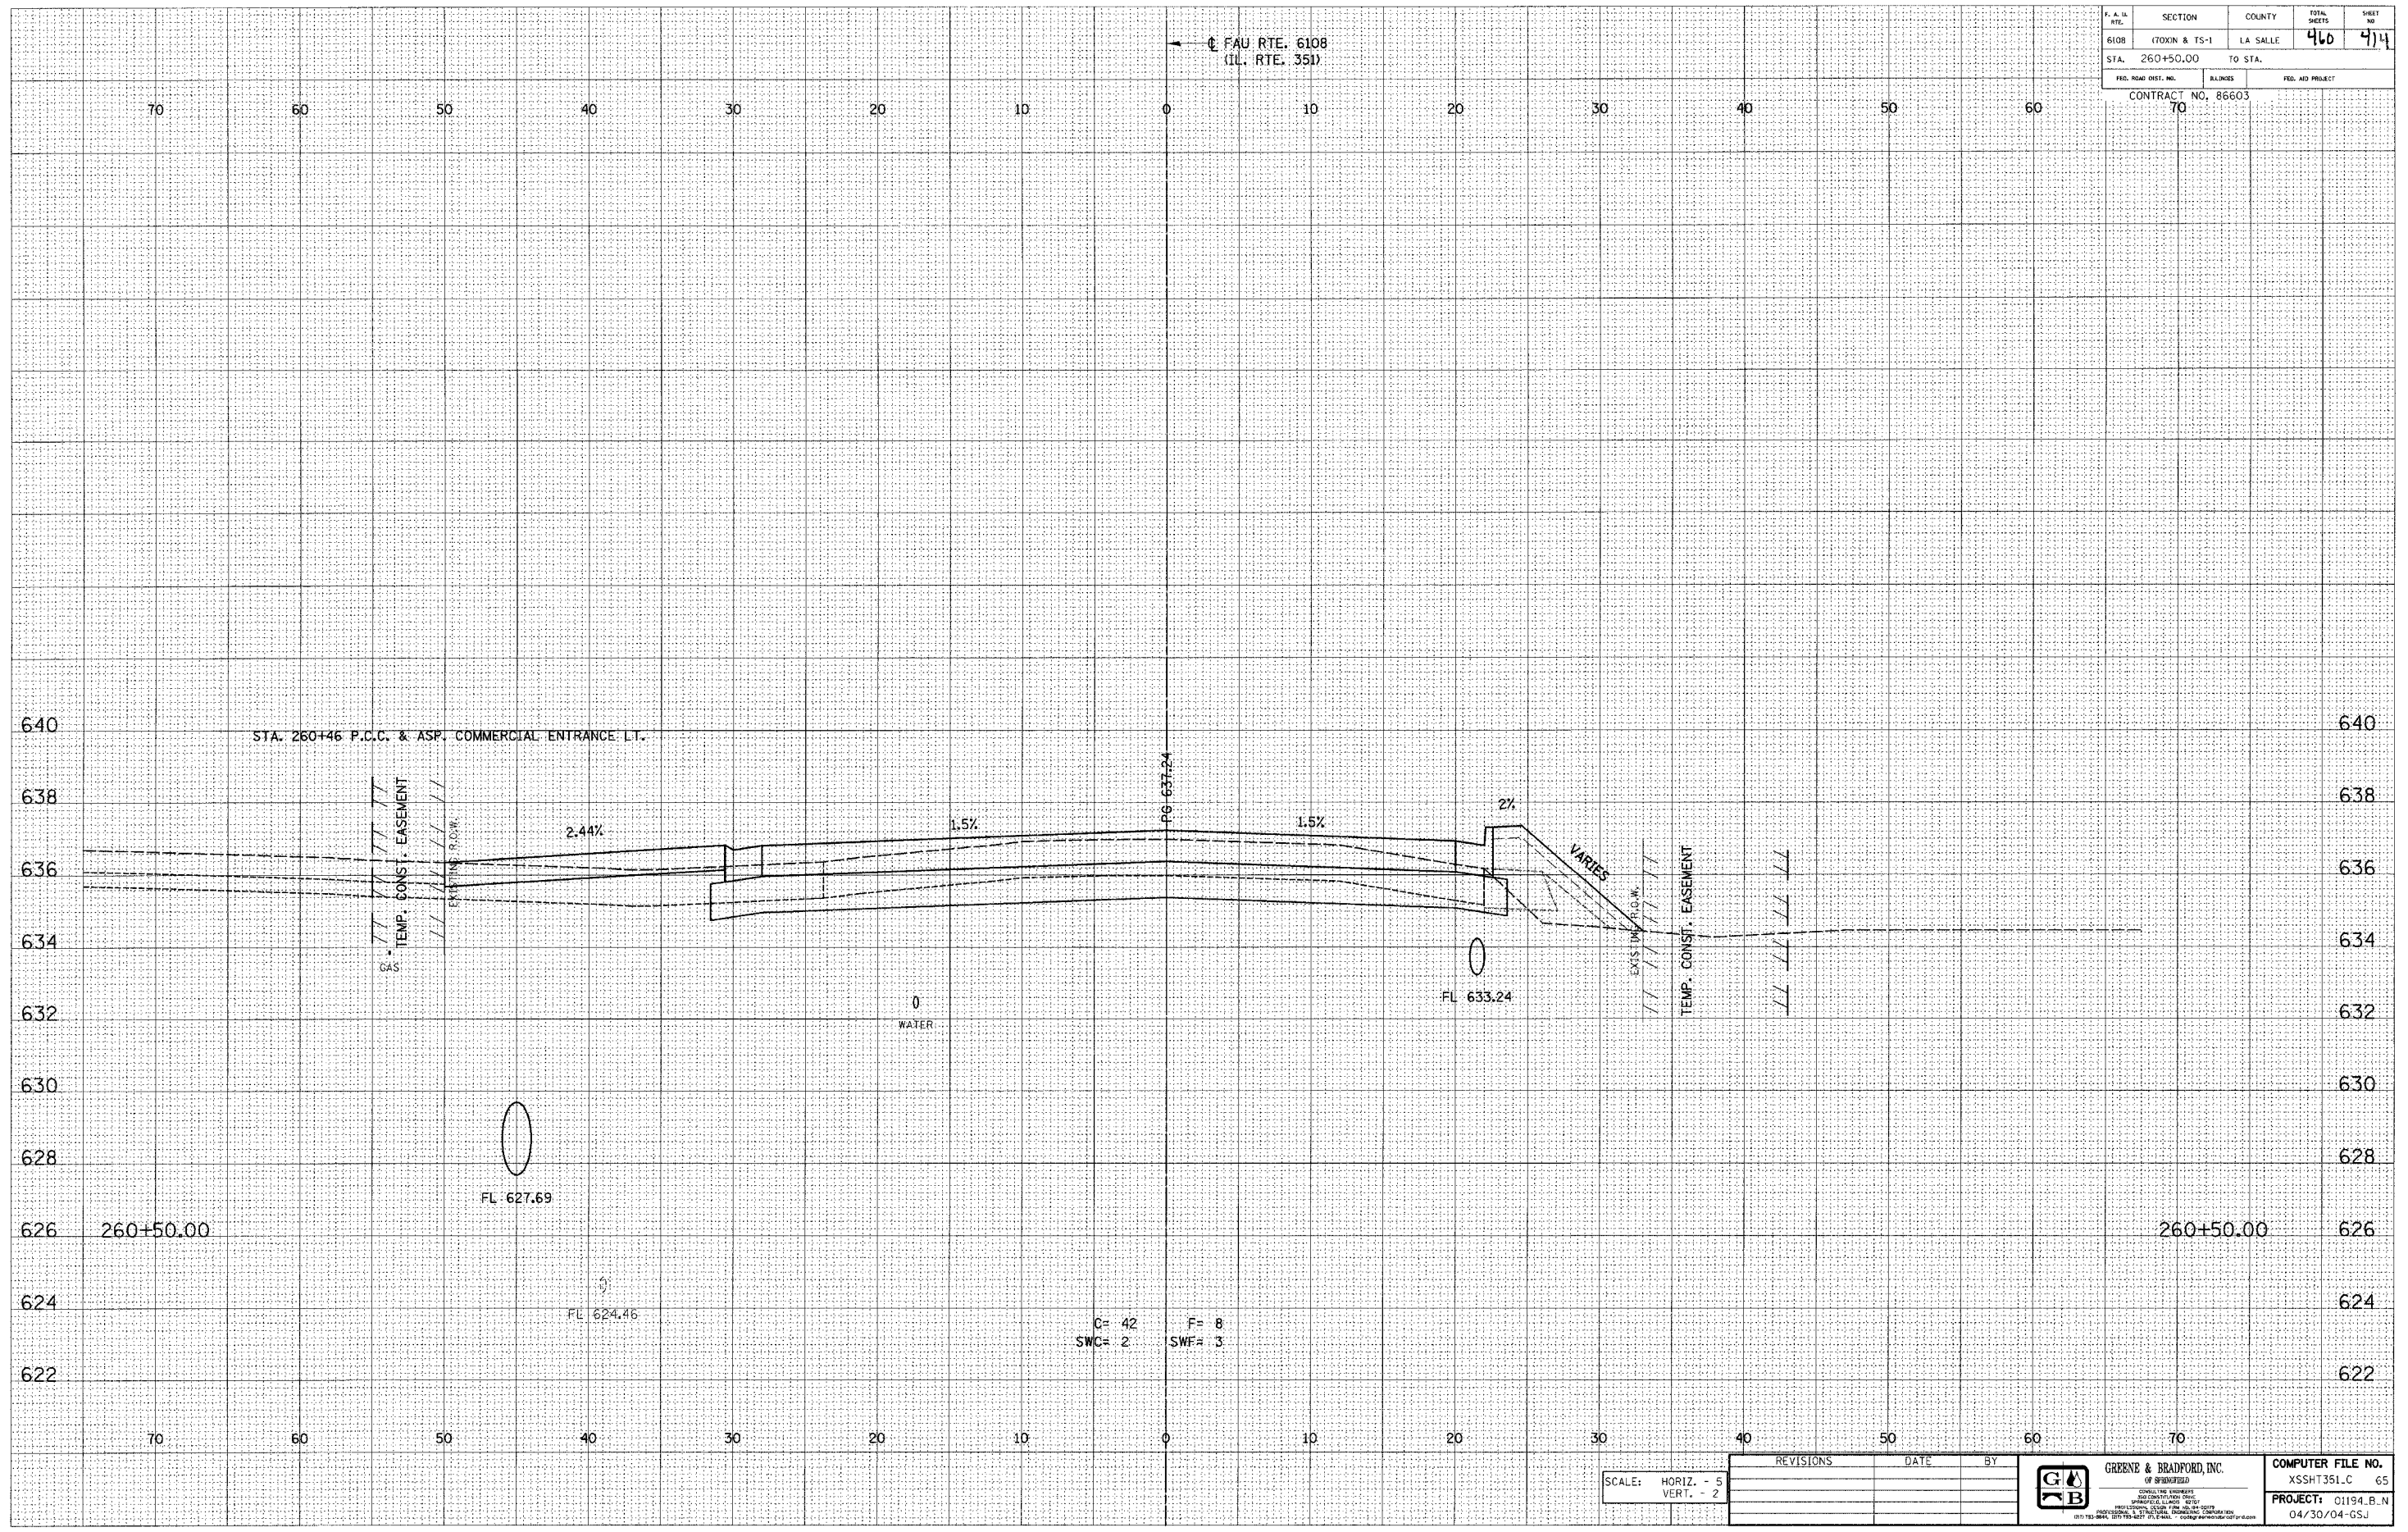

E-XSEC IH 8/25/98

SCALE: HORIZ. - 5  
VERT. - 2

REVISIONS	DATE	BY

**GREENE & BRADFORD, INC.**  
CONSULTING ENGINEERS  

**COMPUTER FILE NO.**  
XSSH351.C 65  
**PROJECT:** 01194.B.N  
04/30/04-GSJ

FAU RTE. 6108 (IL. RTE. 351) LA SALLE CO.