

| DESIGN | | |
|--------|------|--------|
| INT. | DATE | REASON |
| | | |
| | | |
| | | |
| | | |
| | | |
| | | |
| | | |
| | | |
| | | |
| | | |


| BY | | DATE |
|----|--|------|
| | | |
| | | |
| | | |
| | | |
| | | |
| | | |
| | | |
| | | |
| | | |
| | | |

| PLOTS & CHECKS | | | |
|----------------|------|-----|--------|
| INT. | DATE | NO. | REASON |
| | | | |
| | | | |
| | | | |
| | | | |
| | | | |
| | | | |
| | | | |
| | | | |
| | | | |
| | | | |

| BY | | DATE |
|----|--|------|
| | | |
| | | |
| | | |
| | | |
| | | |
| | | |
| | | |
| | | |
| | | |
| | | |

| CHECKS | | |
|--------|------|--------|
| INT. | DATE | REASON |
| | | |
| | | |
| | | |
| | | |
| | | |
| | | |
| | | |
| | | |
| | | |
| | | |

| F. A. B. BTL. | SECTION | COUNTY | TOTAL SHEETS | SHEET NO. |
|---------------------|----------------|------------------|------------------|-----------|
| 6108 | (71XIN & TS-1) | LA SALLE | 460 | 438 |
| STA. 48+75.00 | | TO STA. 49+00.00 | | |
| FED. ROAD DIST. NO. | | ILLINOIS | FED. AID PROJECT | |
| CONTRACT NO. 86603 | | 70 | | |

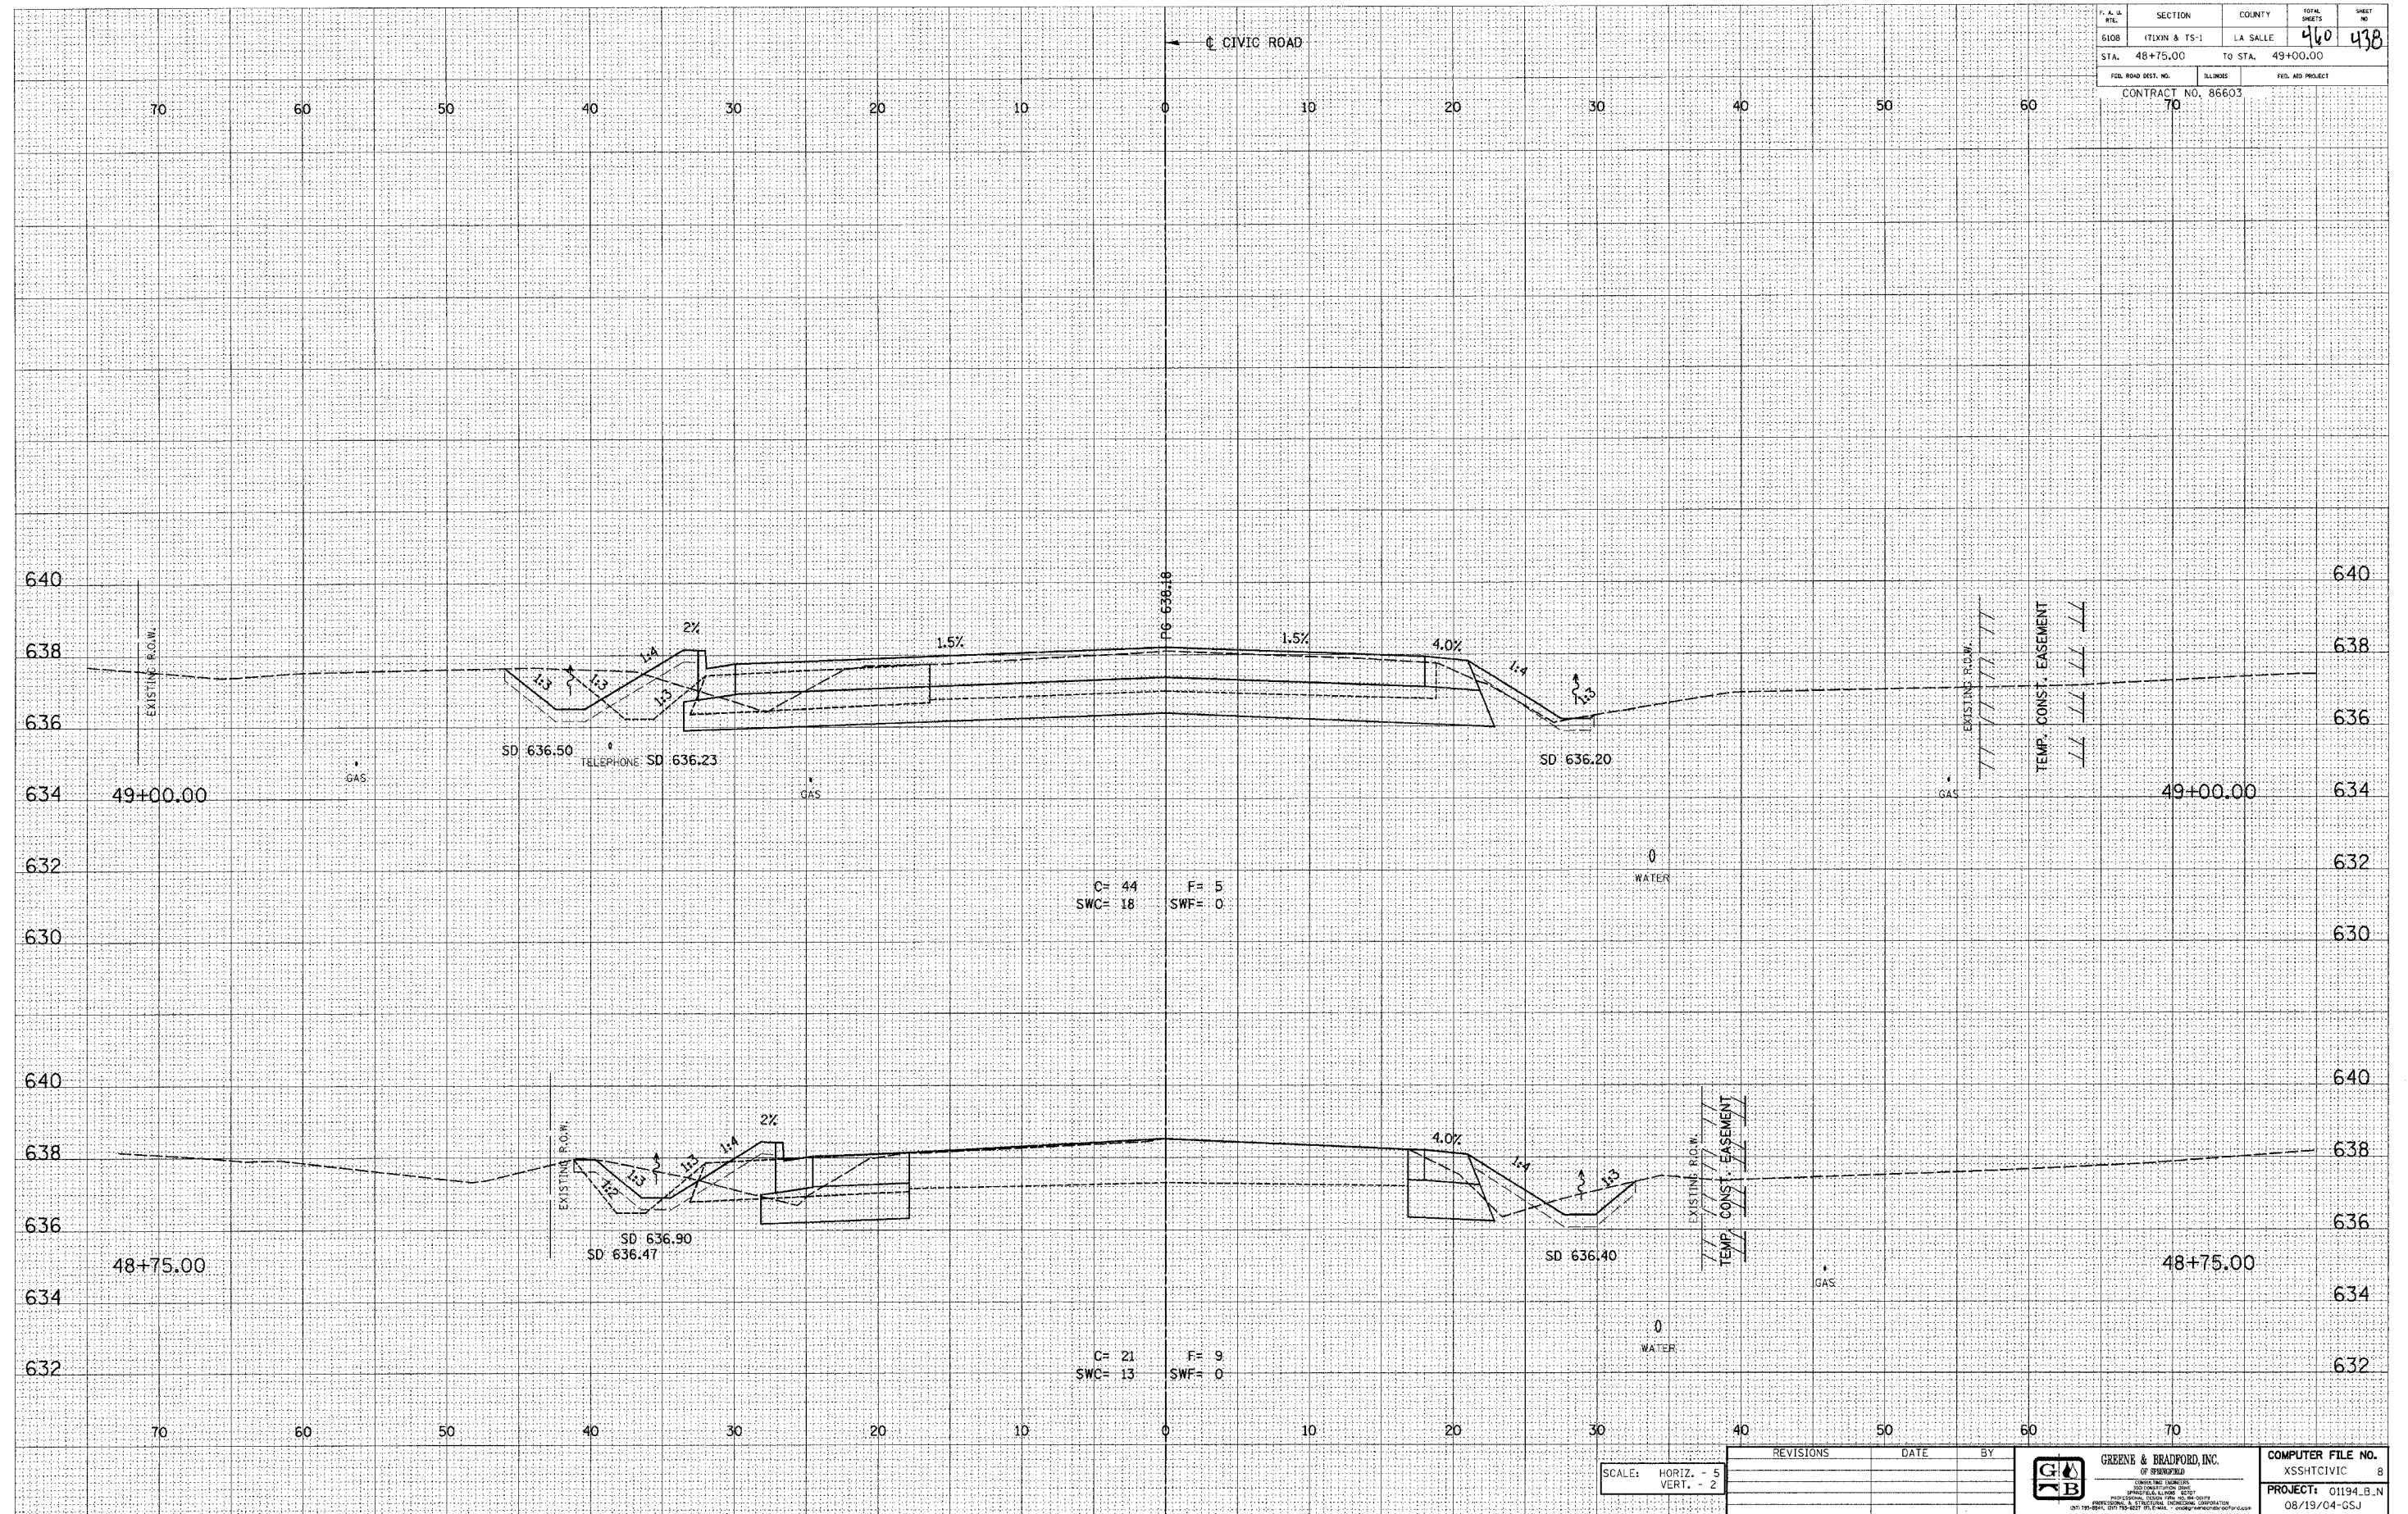

C= 44 F= 5
SWC= 18 SWF= 0

C= 21 F= 9
SWC= 13 SWF= 0

SCALE: HORIZ. - 5
VERT. - 2

| REVISIONS | DATE | BY |
|-----------|------|----|
| | | |
| | | |
| | | |
| | | |

| | | |
|--|---|---|

|--|---|---|