


DESIGN		
INT.	DATE	REASON

DATE	BY

PLOTS & CHECKS			
INT.	DATE	NO.	REASON

DATE	BY

CHECKS		
INT.	DATE	REASON

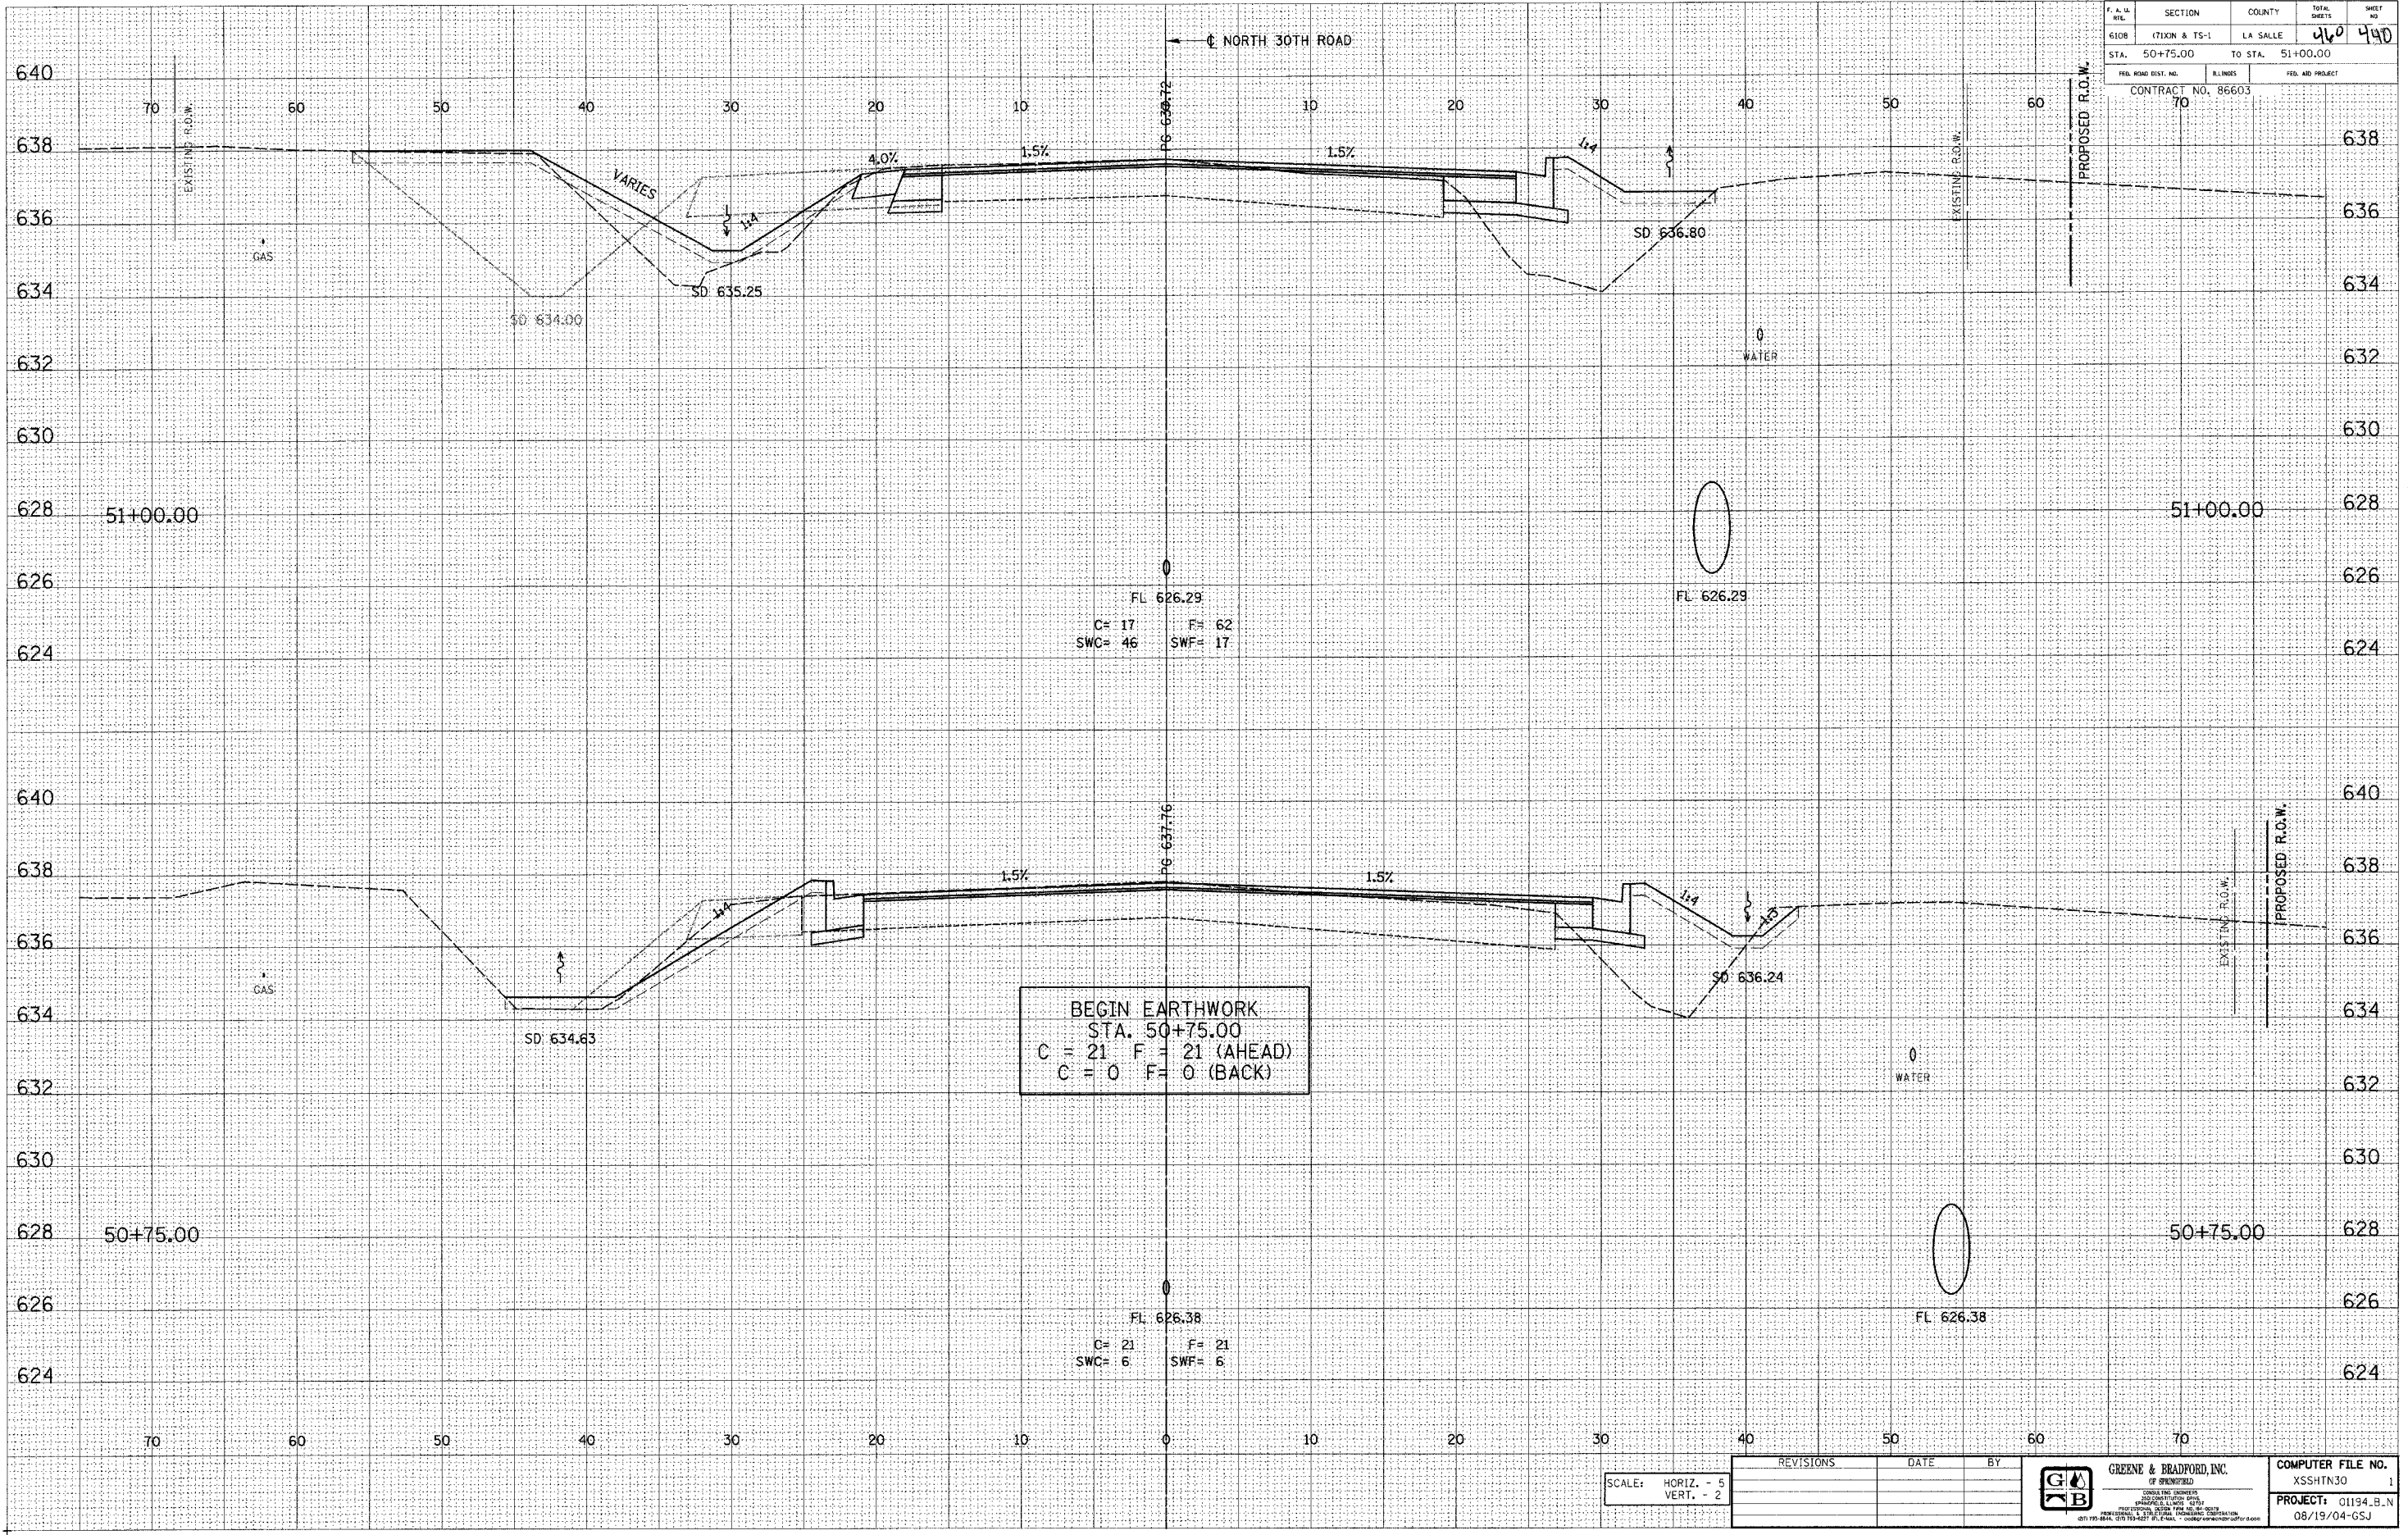

F. A. U. NTL.	SECTION	COUNTY	TOTAL SHEETS	SHEET NO.
610B	(71XN & TS-1)	LA SALLE	460	440

FED. ROAD DIST. NO.	BLINKS	FED. AID PROJECT
70		

STA.	TO STA.
50+75.00	51+00.00

CONTRACT NO.
86603

SCALE: HORIZ. - 5  
VERT. - 2

REVISIONS	DATE	BY

**GREENE & BRADFORD, INC.**  
CONSULTING ENGINEERS  

COMPUTER FILE NO.
XSSHTN30 1
PROJECT:
01194_B.N
08/19/04-GSJ