

DESIGN		
INT.	DATE	REASON


BY	DATE

PLOTS & CHECKS		
INT.	DATE/NO.	REASON

BY	DATE

CHECKS		
INT.	DATE	REASON

L.A.C. DIST.	SECTION	COUNTY	TOTAL SHEETS	SHEET NO.
STA. 52+50.00		TO STA. 51+00.00		
FED. ROAD DIST. NO.	BLPOES	FED. AID PROJECT		
CONTRACT NO. 86603		70		

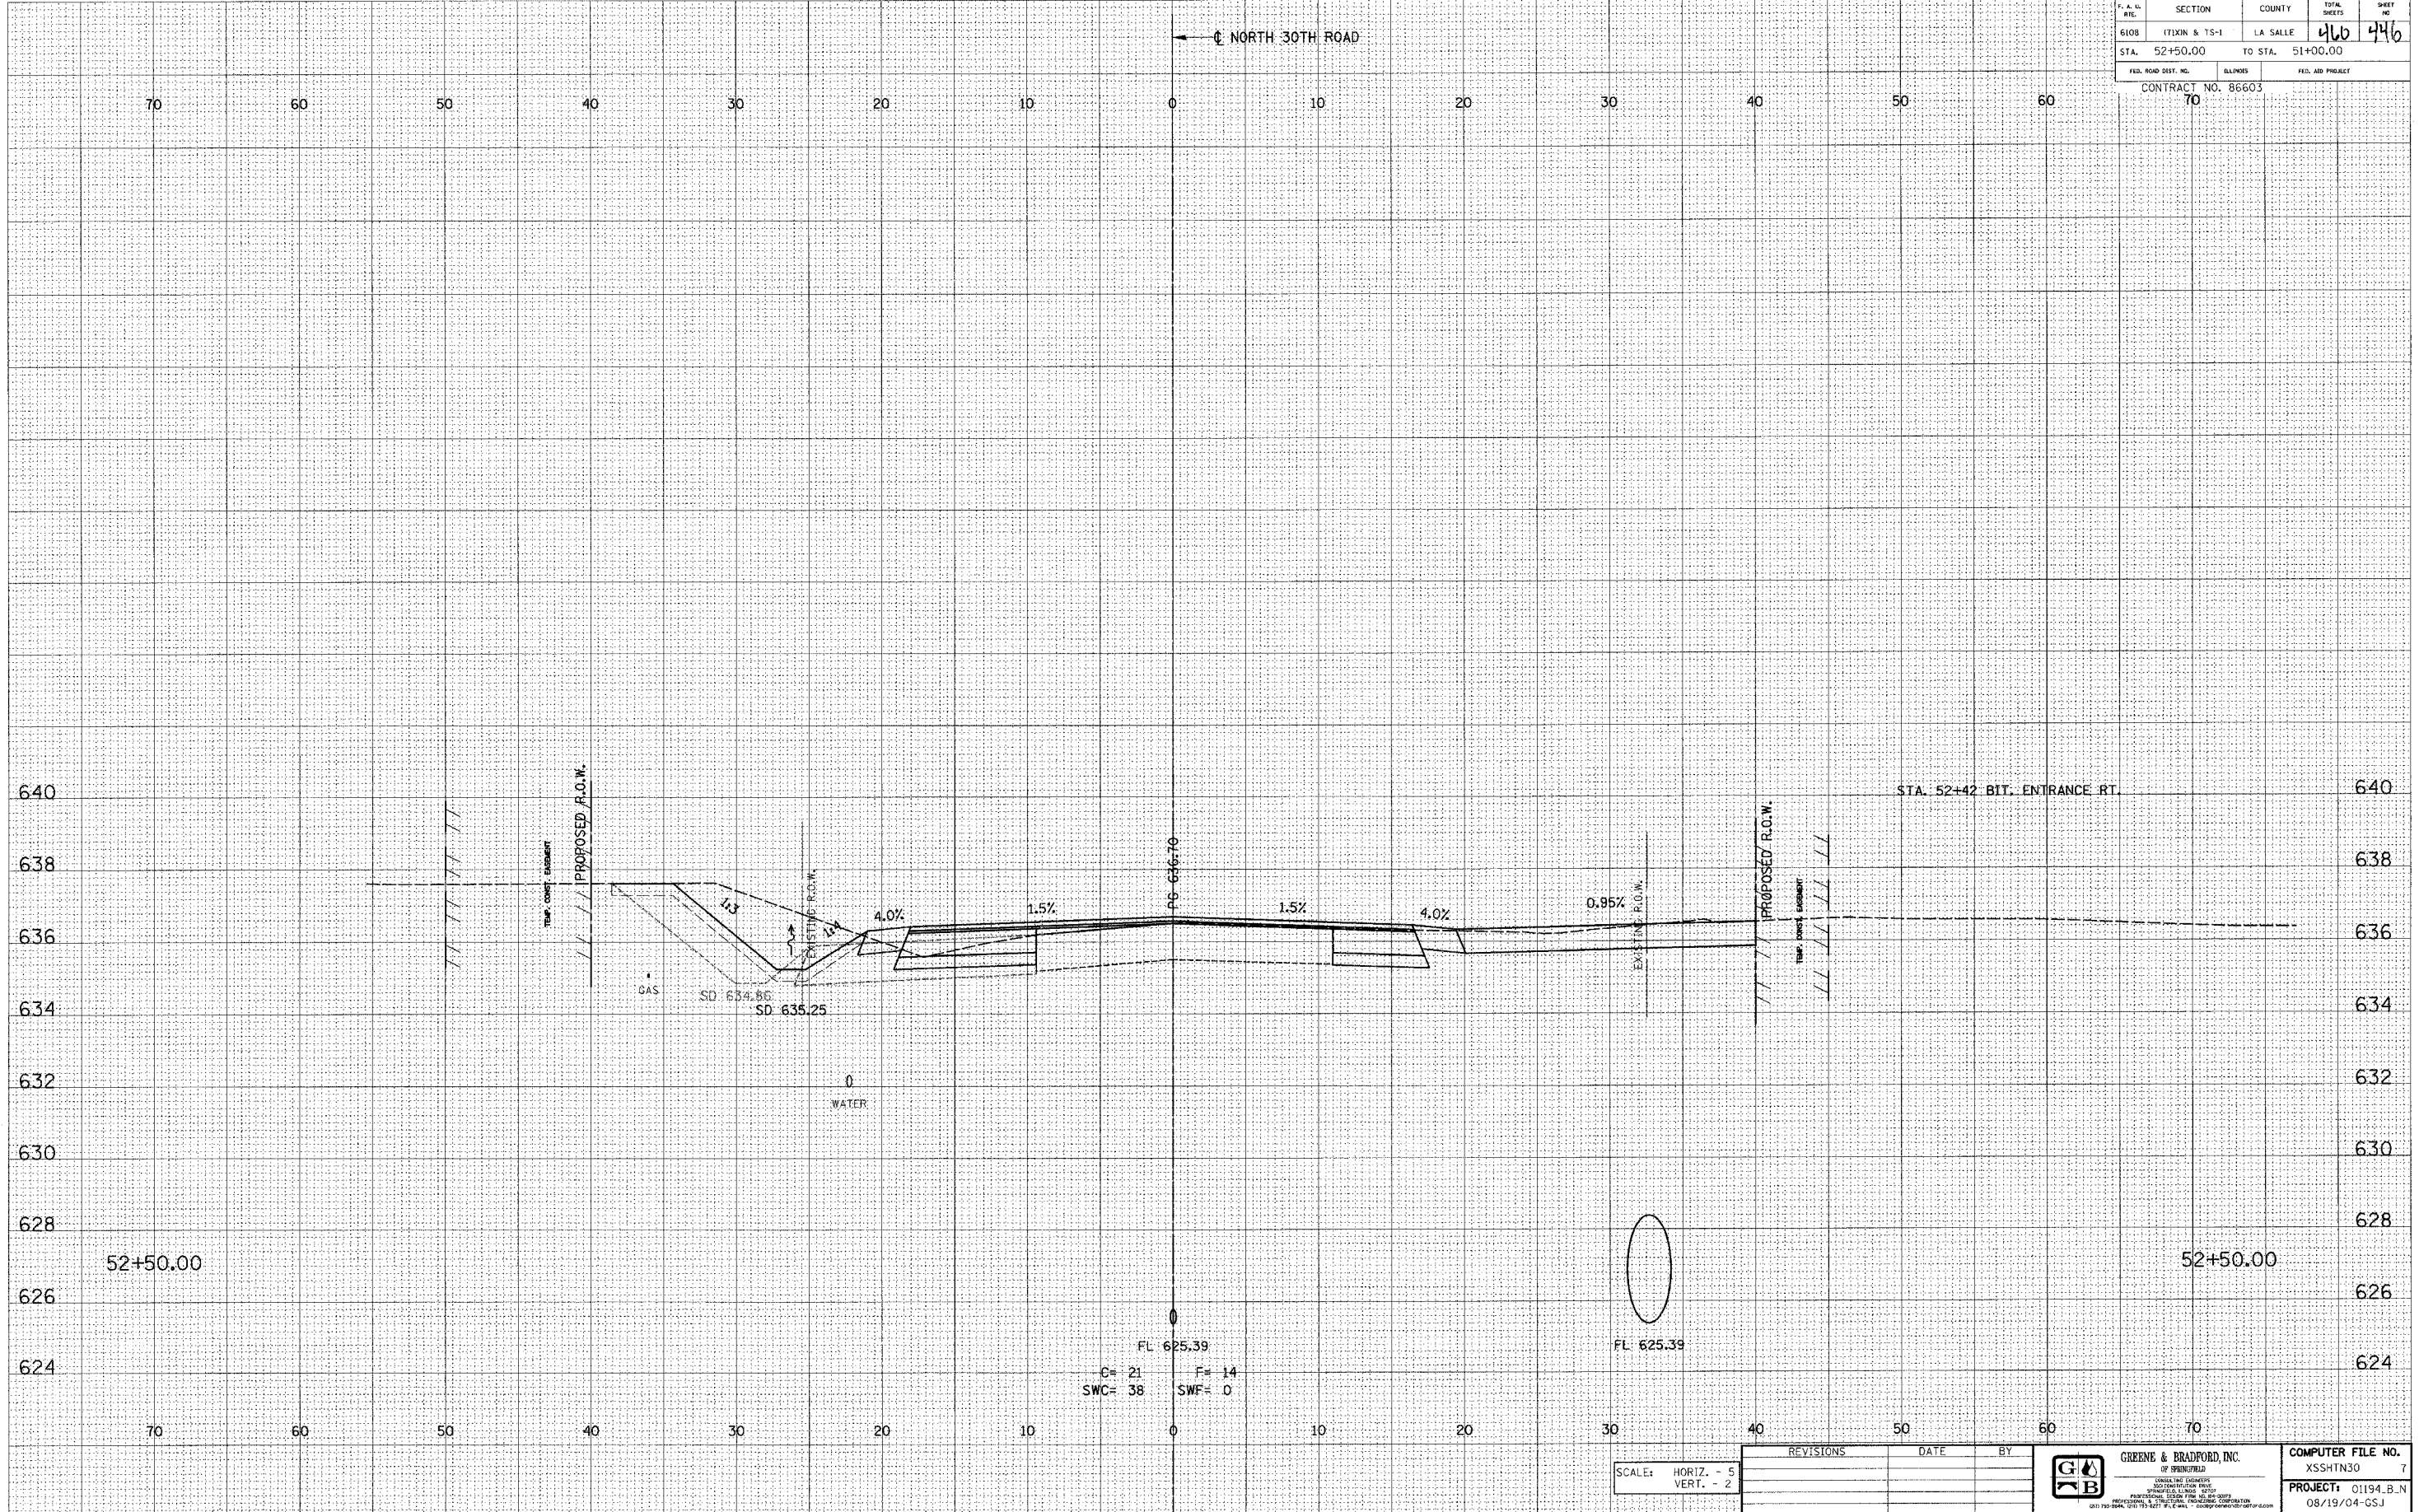

REVISIONS	DATE	BY

SCALE: HORIZ. - 5  
VERT. - 2

	<b>PROJECT:</b> 01194.B.N 08/19/04-GSJ	

E-XSEC 1:1 8/25/98

NORTH 30TH ROAD - LA SALLE CO.