


F. & B. SITE	SECTION	COUNTY	TOTAL SHEETS	SHEET NO.
6108	(71XN & TS-1)	LA SALLE	460	439
STA. 54+75.00		TO STA. 55+00.00		638
FED. ROAD DIST. NO.		ILLINOIS	FED. AID PROJECT	
		CONTRACT NO. 86603		
		70		

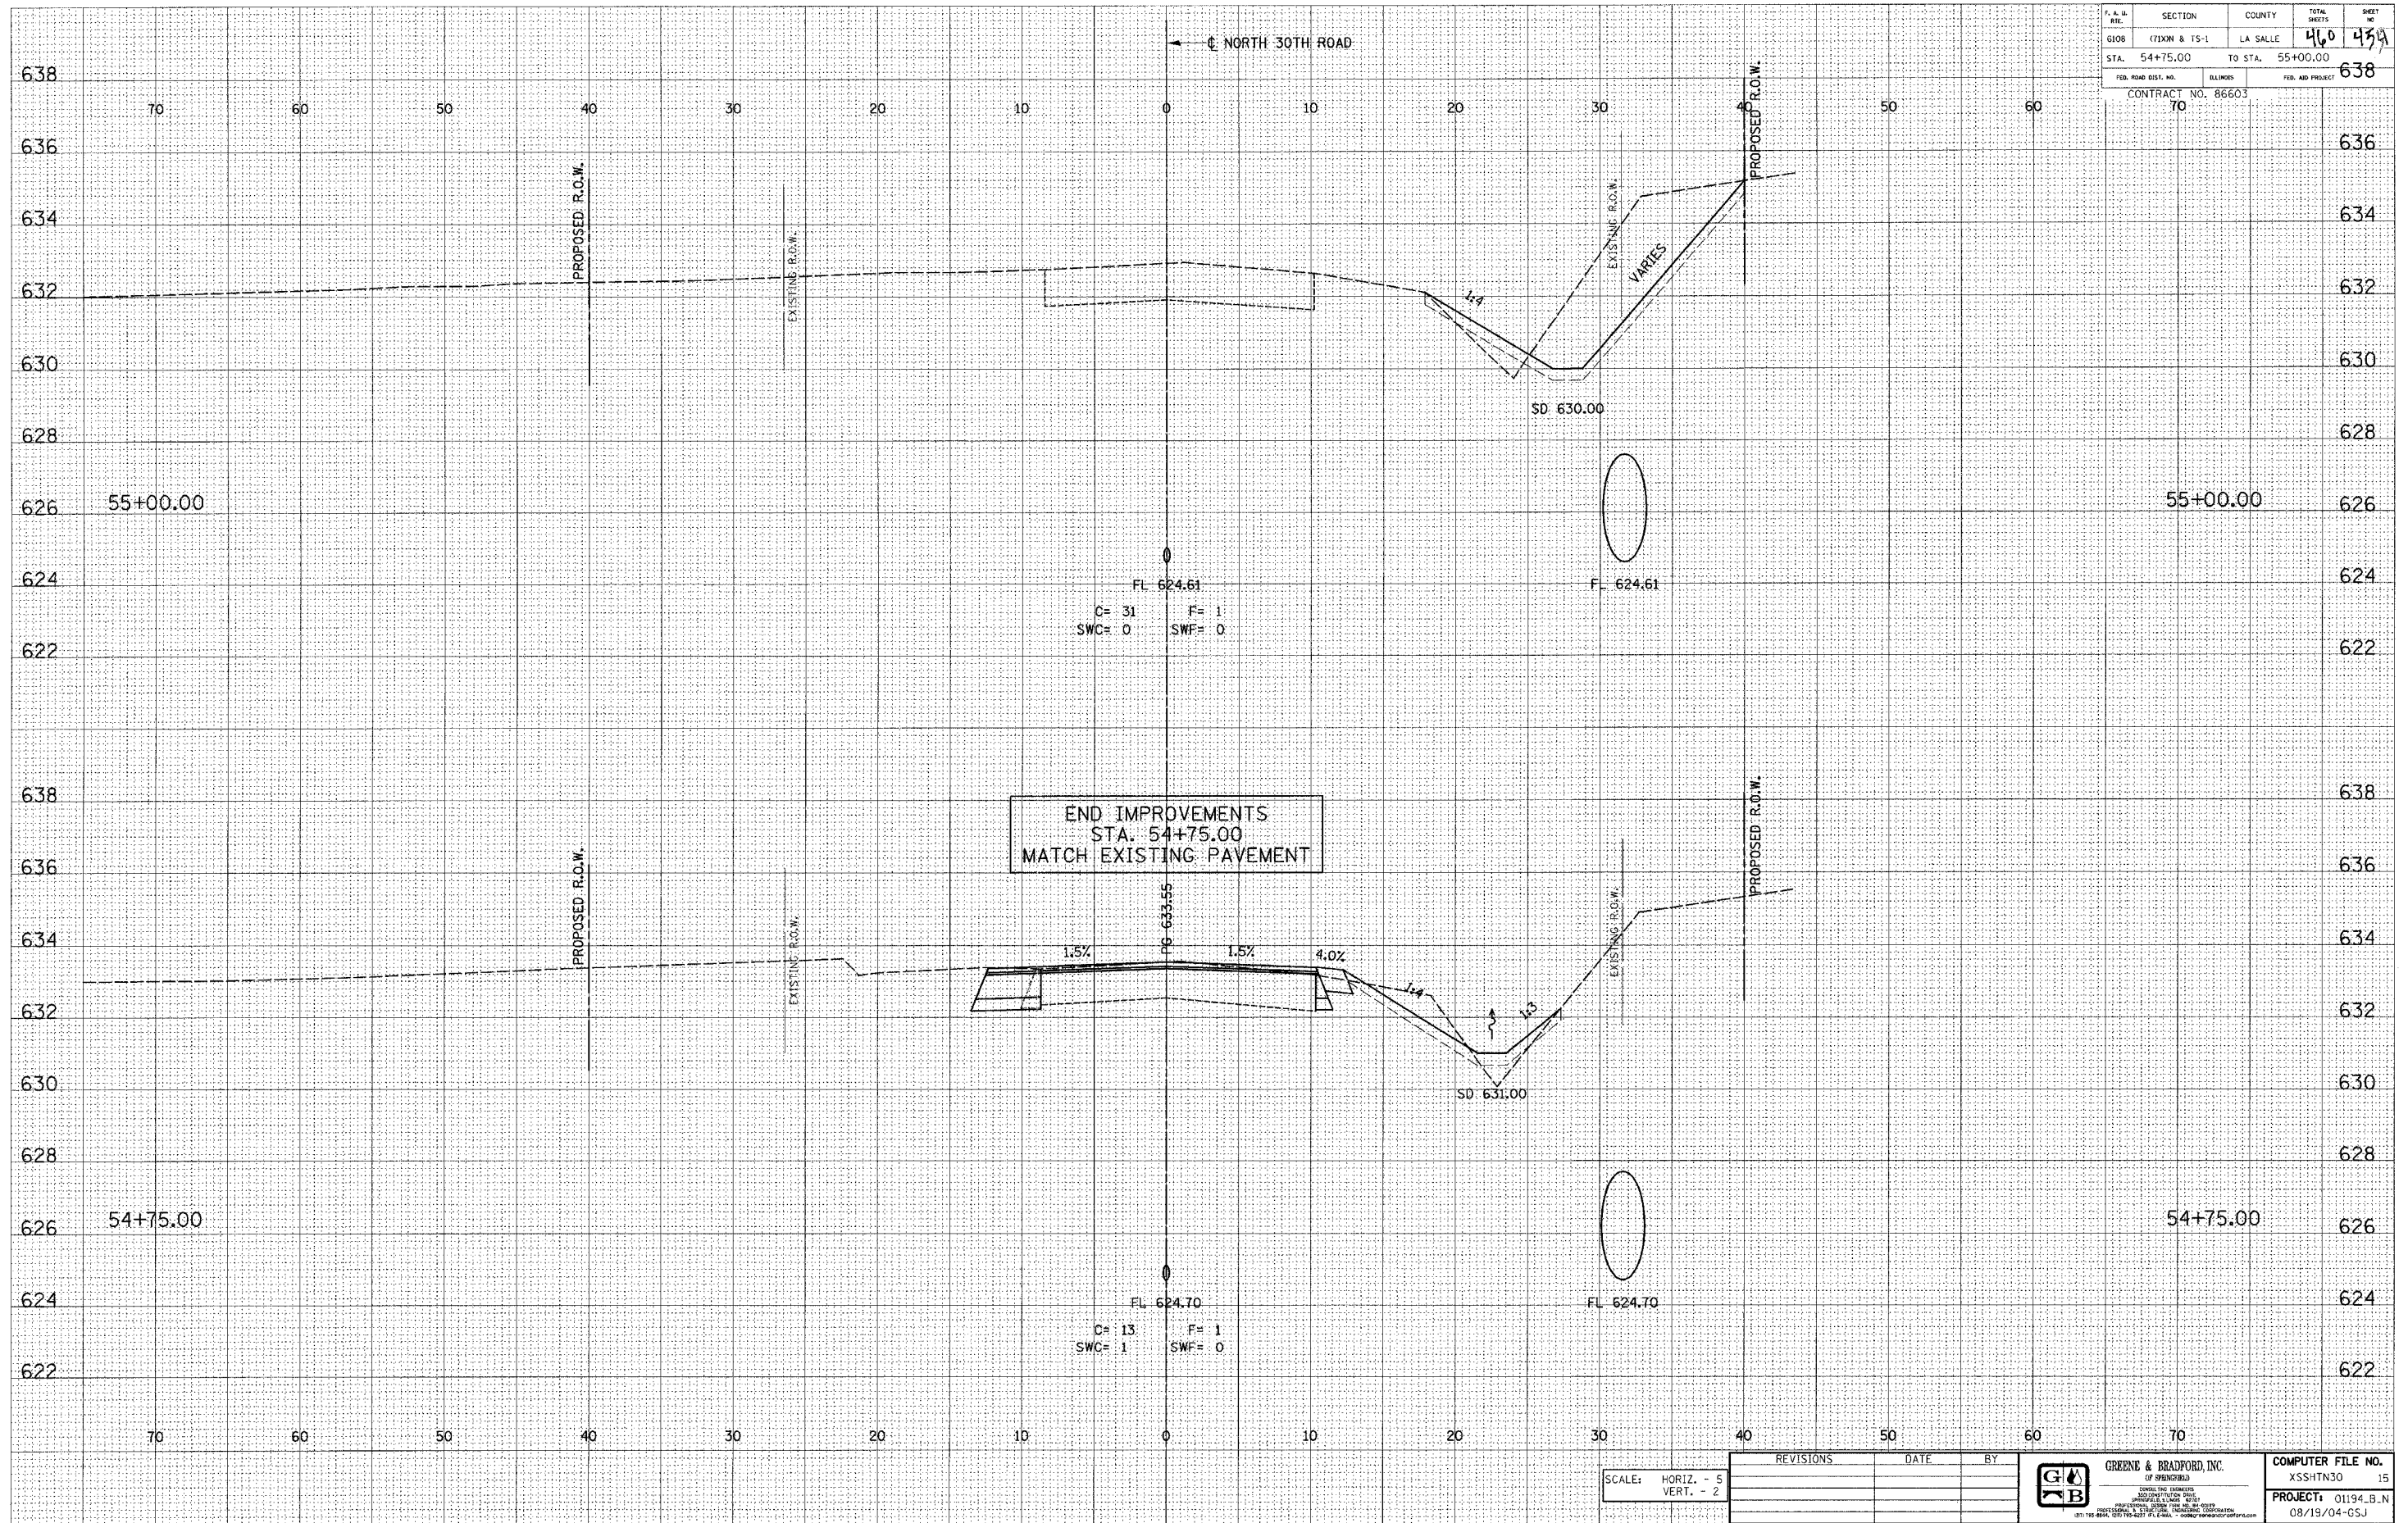

DESIGN		
INT.	DATE	REASON

BY _____	DATE _____
SURVEYED _____	PLOTTED _____
NOTE BOOK _____	TEMPLATE _____
AREAS CHECKED _____	

PLOTS & CHECKS			
INT.	DATE	NO.	REASON

BY _____	DATE _____
ORIGINAL SURVEY _____	PLOTTED _____
NOTE BOOK _____	TEMPLATE _____
AREAS CHECKED _____	

CHECKS		
INT.	DATE	REASON

E-XSEC 1/1 8/25/98

						PROJECT: 01194_B.N 08/19/04-GSJ

NORTH 30TH ROAD - LA SALLE CO.