

DESIGN		
INT.	DATE	REASON


BY	DATE

PLOTS & CHECKS			
INT.	DATE	NO.	REASON

BY	DATE

CHECKS		
INT.	DATE	REASON

F. A. N. E.	SECTION	COUNTY	TOTAL SHEETS	SHEET NO.
STA. 56+75.00		TO STA. 57+25.00		
FED. ROAD DIST. NO.		BLINDS	FED. AID PROJECT	
CONTRACT NO. 86603		70		

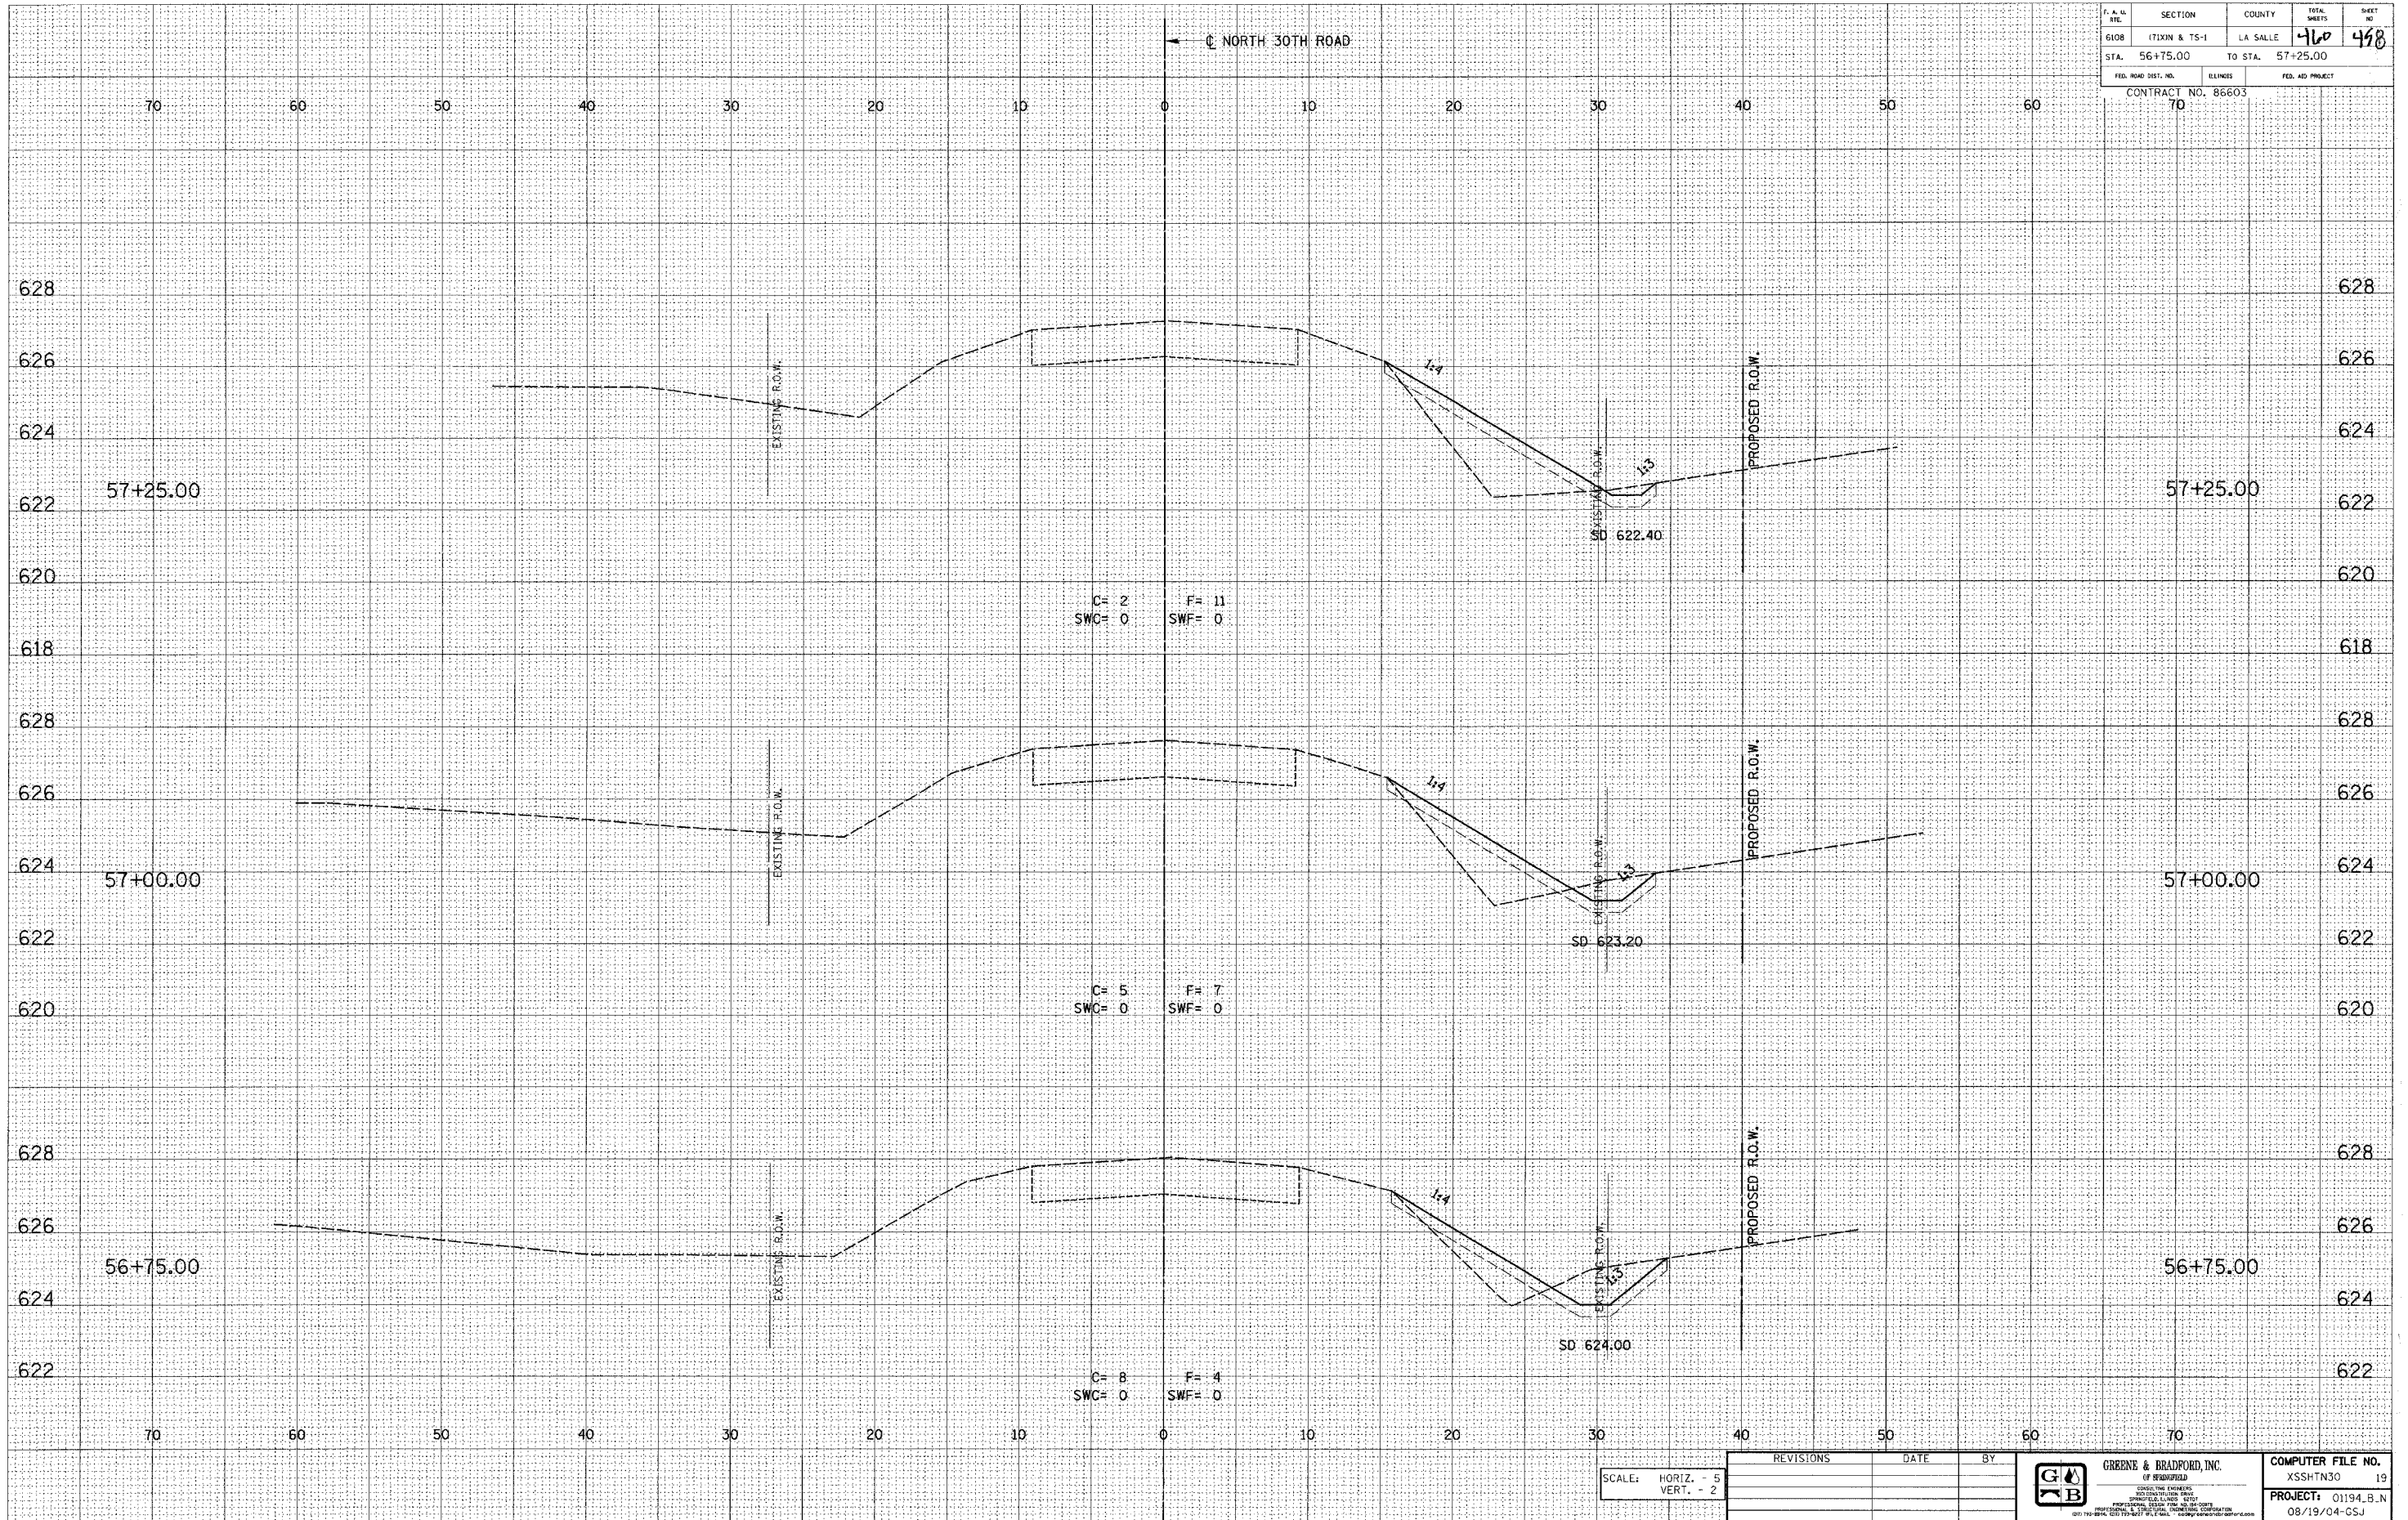

E-XSEC 1d 8/25/98

SCALE: HORIZ. - 5
VERT. - 2

REVISIONS	DATE	BY

	NORTH 30TH ROAD - LA SALLE CO.	