

SECTION	COUNTY	TOTAL SHEETS	SHEET NO.
71XIN & 15-1	LA SALLE	460	460
STA. 58+25.00 TO STA. 58+50.00		CONTRACT NO. 86603	
FED. ROAD DIST. NO.	ILLINOIS	FED. AID PROJECT	
		70	







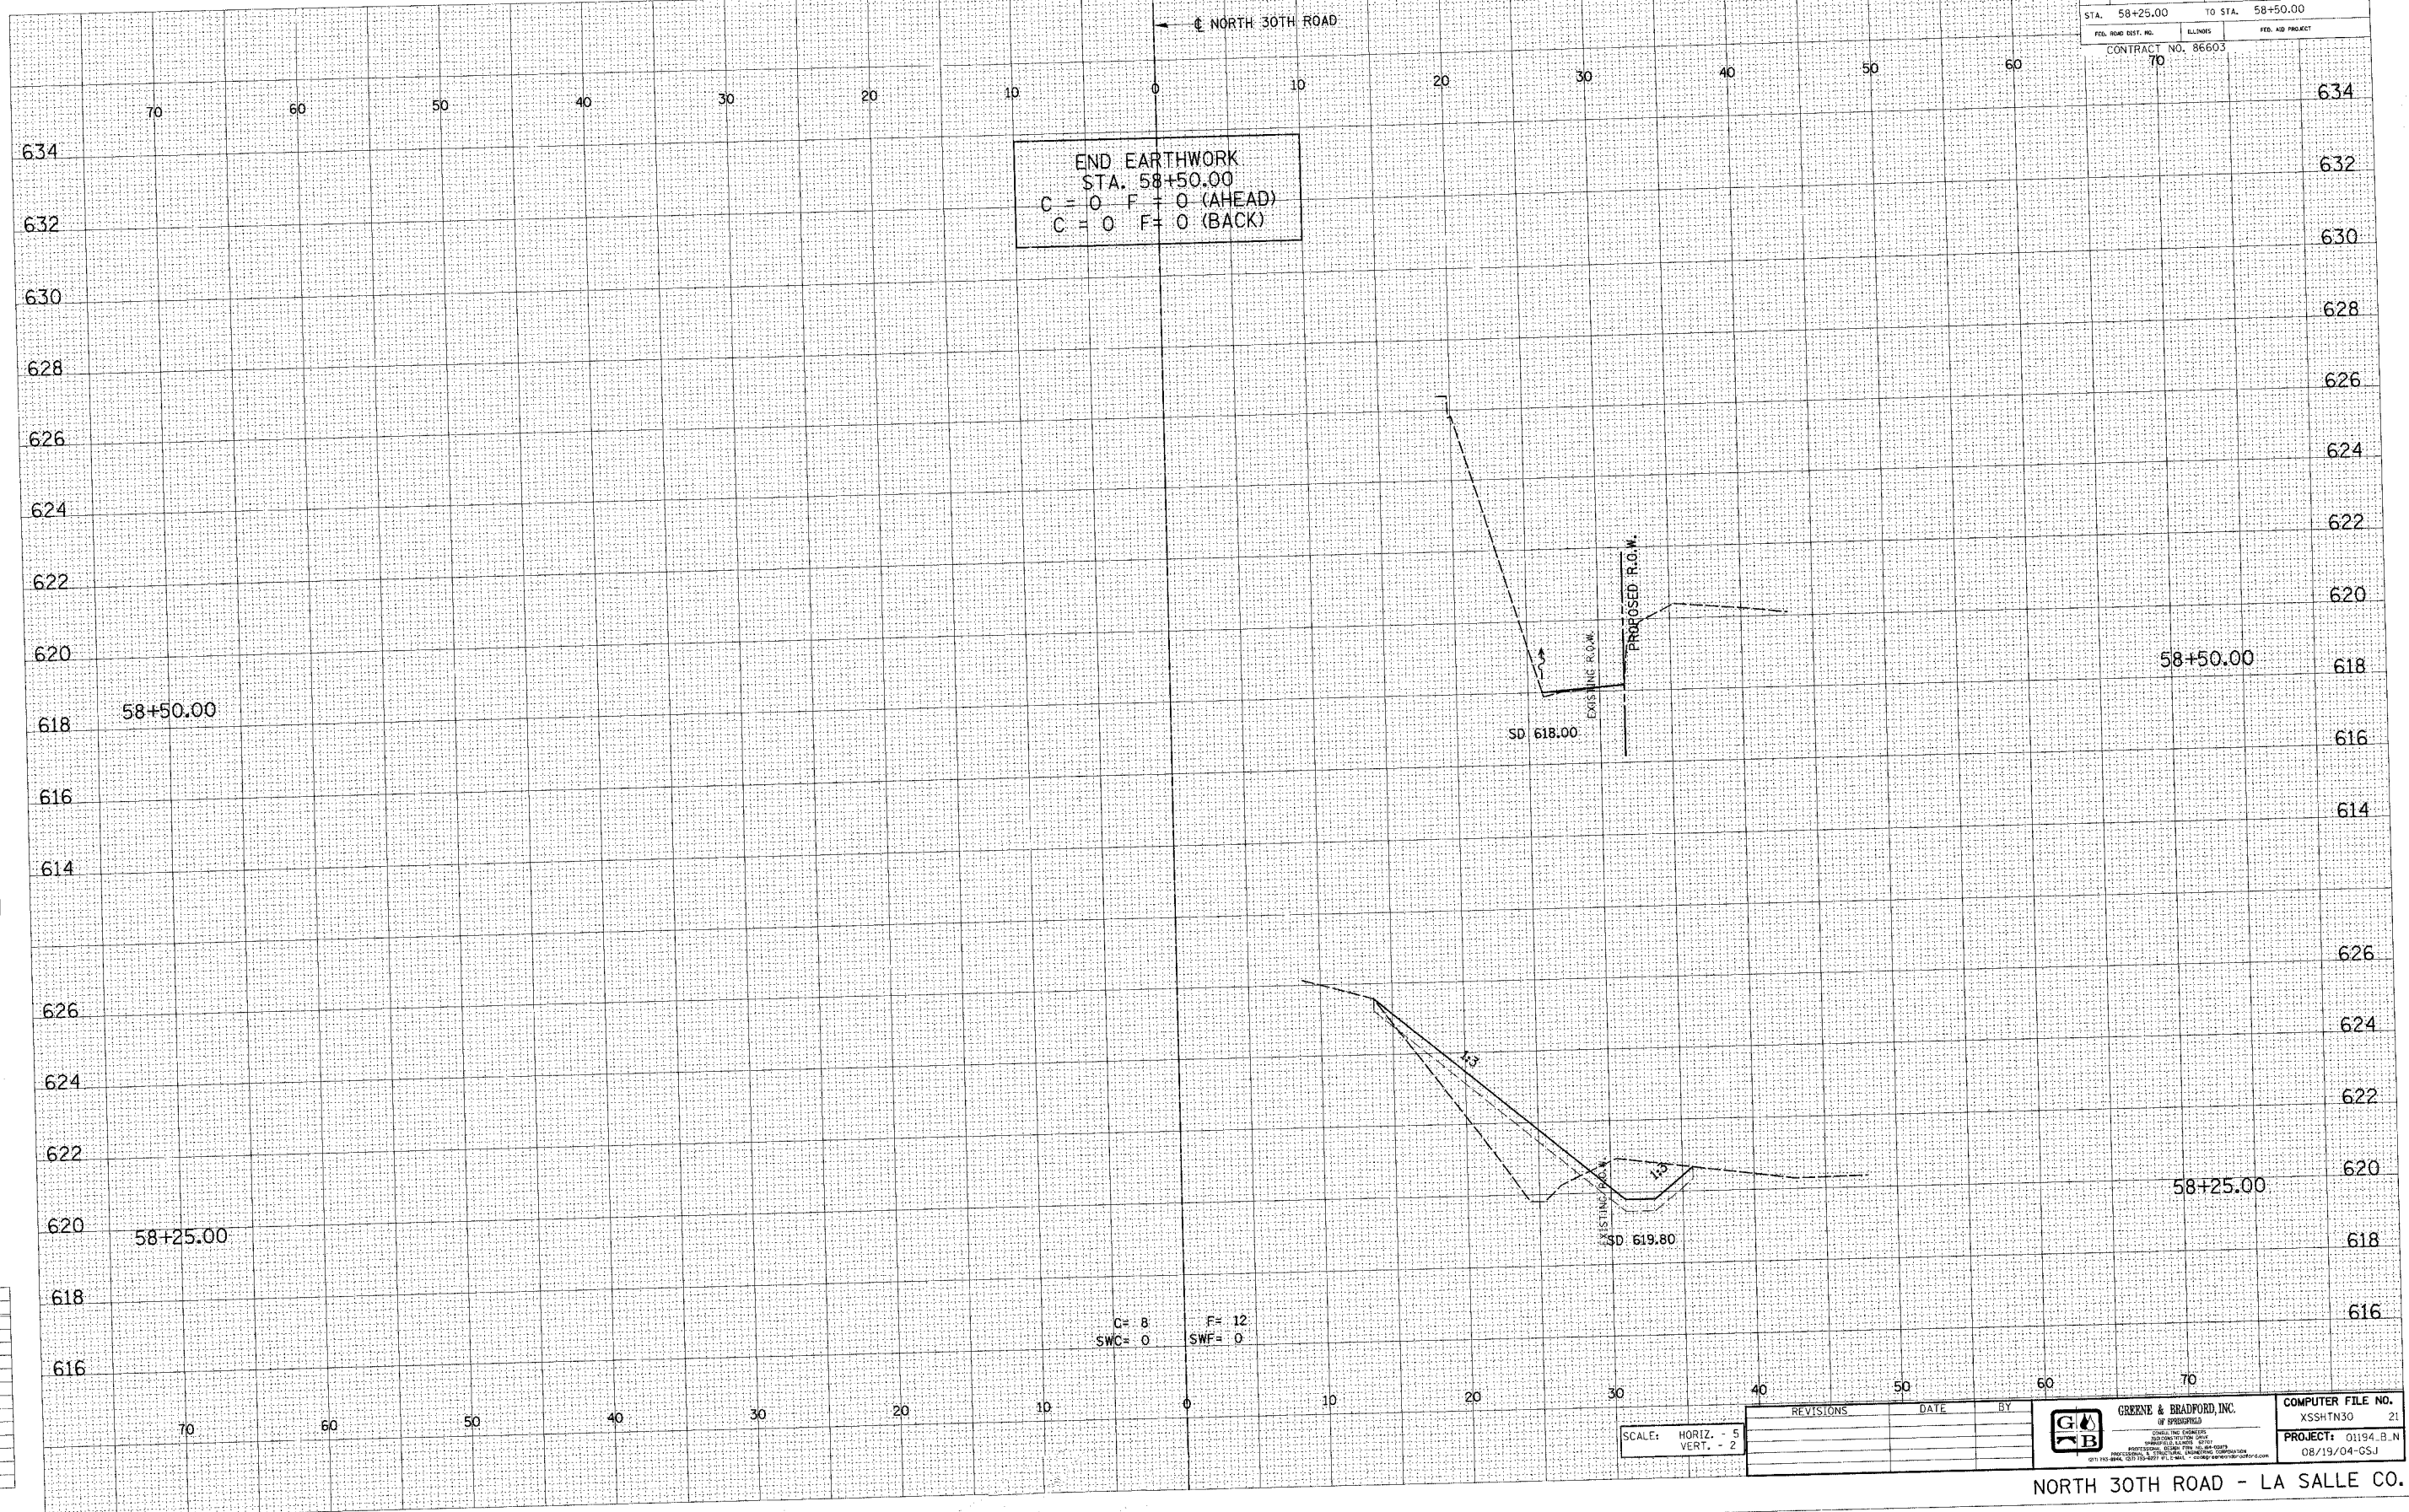

END EARTHWORK
 STA. 58+50.00
 C = 0 F = 0 (AHEAD)
 C = 0 F = 0 (BACK)

C = 8 F = 12
 SWC = 0 SWF = 0

SCALE: HORIZ. - 5'
 VERT. - 2'

REVISIONS	DATE	BY

GREENE & BRADFORD, INC.
 ENGINEERS

COMPUTER FILE NO.
 XSSH TN30 21
 PROJECT: 01194.B.N
 08/19/04-CSJ