



REVISION	DATE


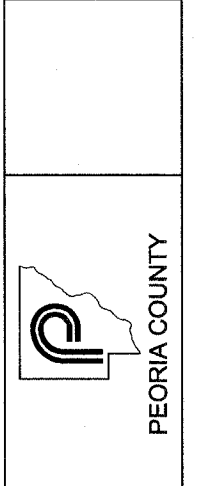


Revision No. 9629008A	
Filename C-301001.DWG	
Scale 1"=50' H., 1"=5' V.	
Date 12/16/2004	
LAYOUT CAL 05/26/04	
DRAWN RLA 11/12/04	
REVIEWED CAL 12/16/04	

Phone: (309) 691-0902
 Fax: (309) 691-1327
 www.hanson-inc.com
 Offices Nationwide

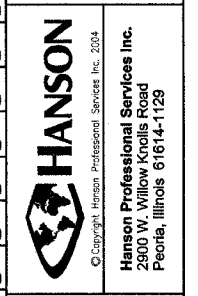

PLAN & PROFILE SHEET
 RELOCATION OF COUNTY HIGHWAY R40
 PEORIA COUNTY
 COUNTY HIGHWAY R40 UNDER BNSF R.R.

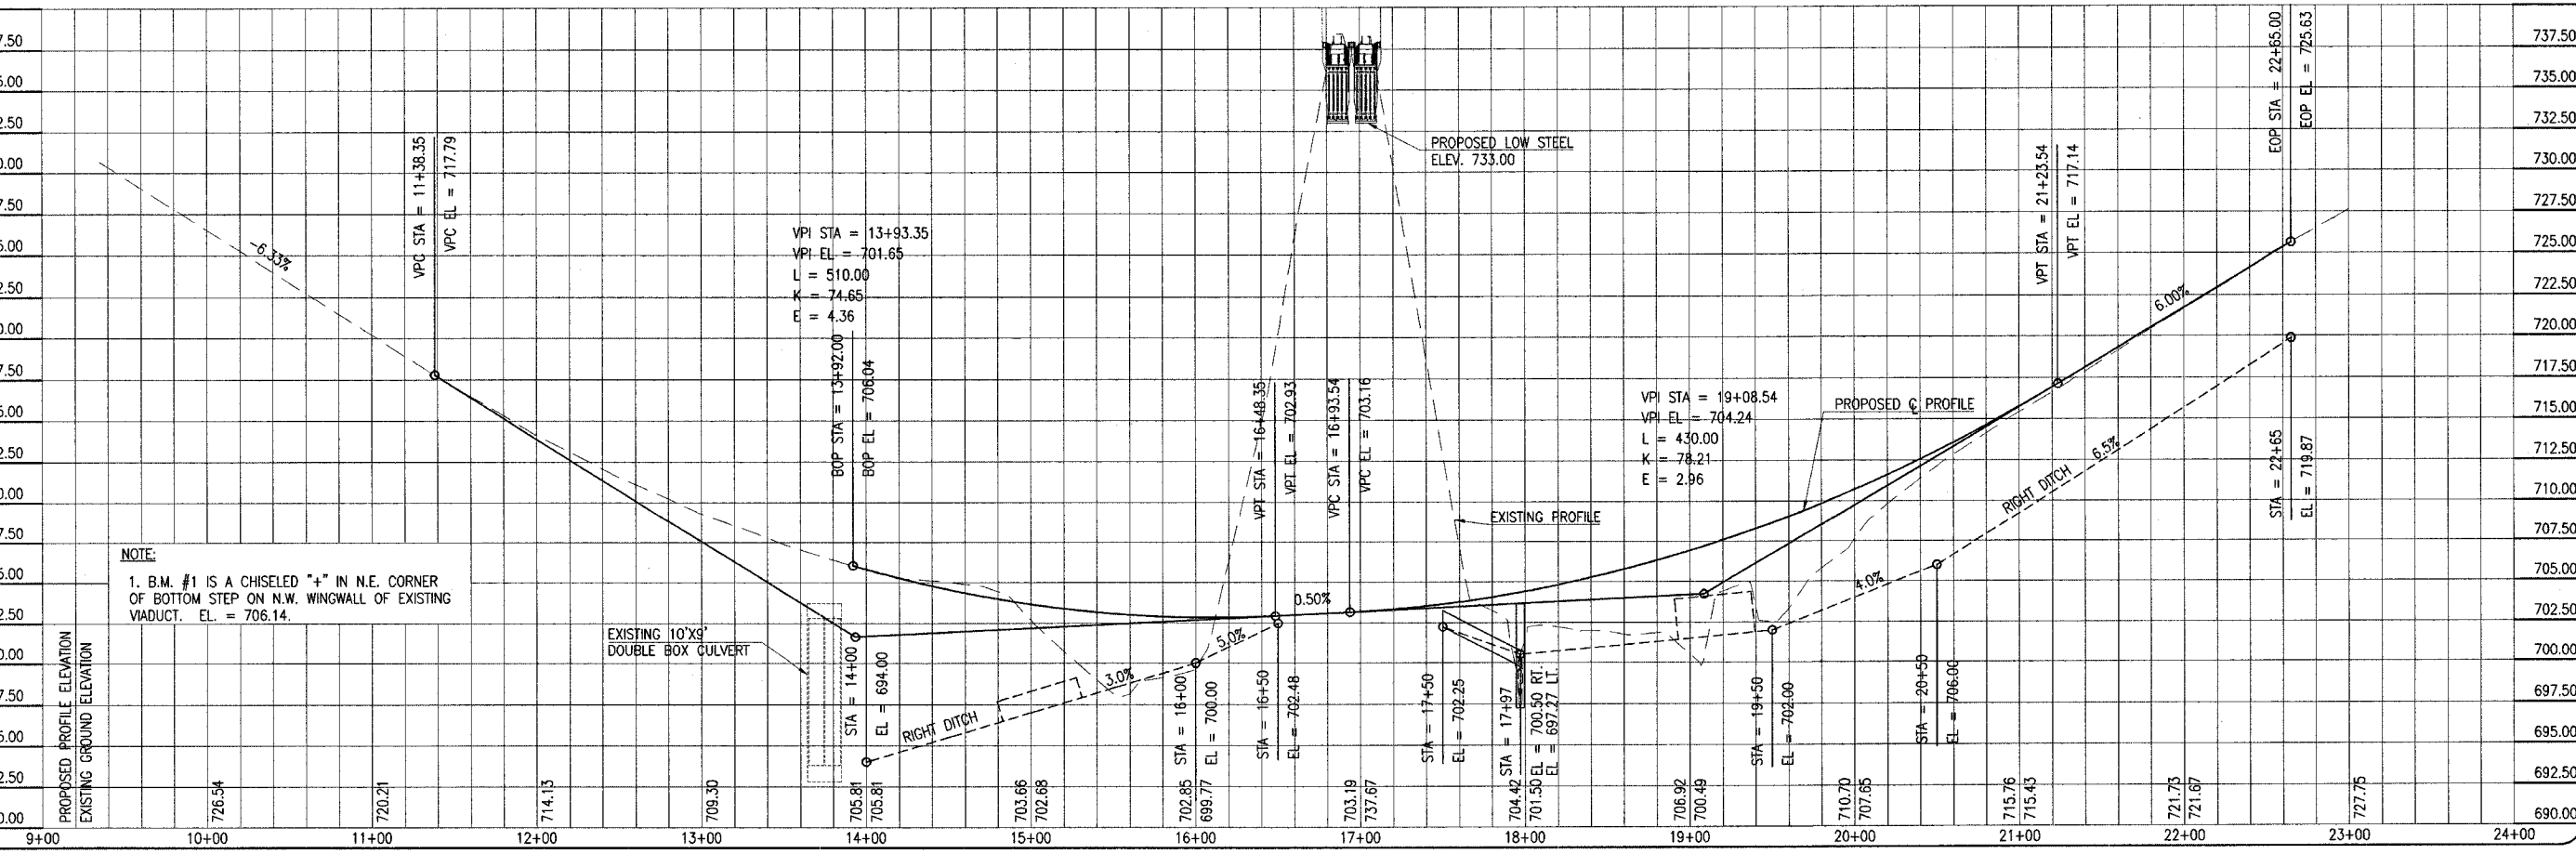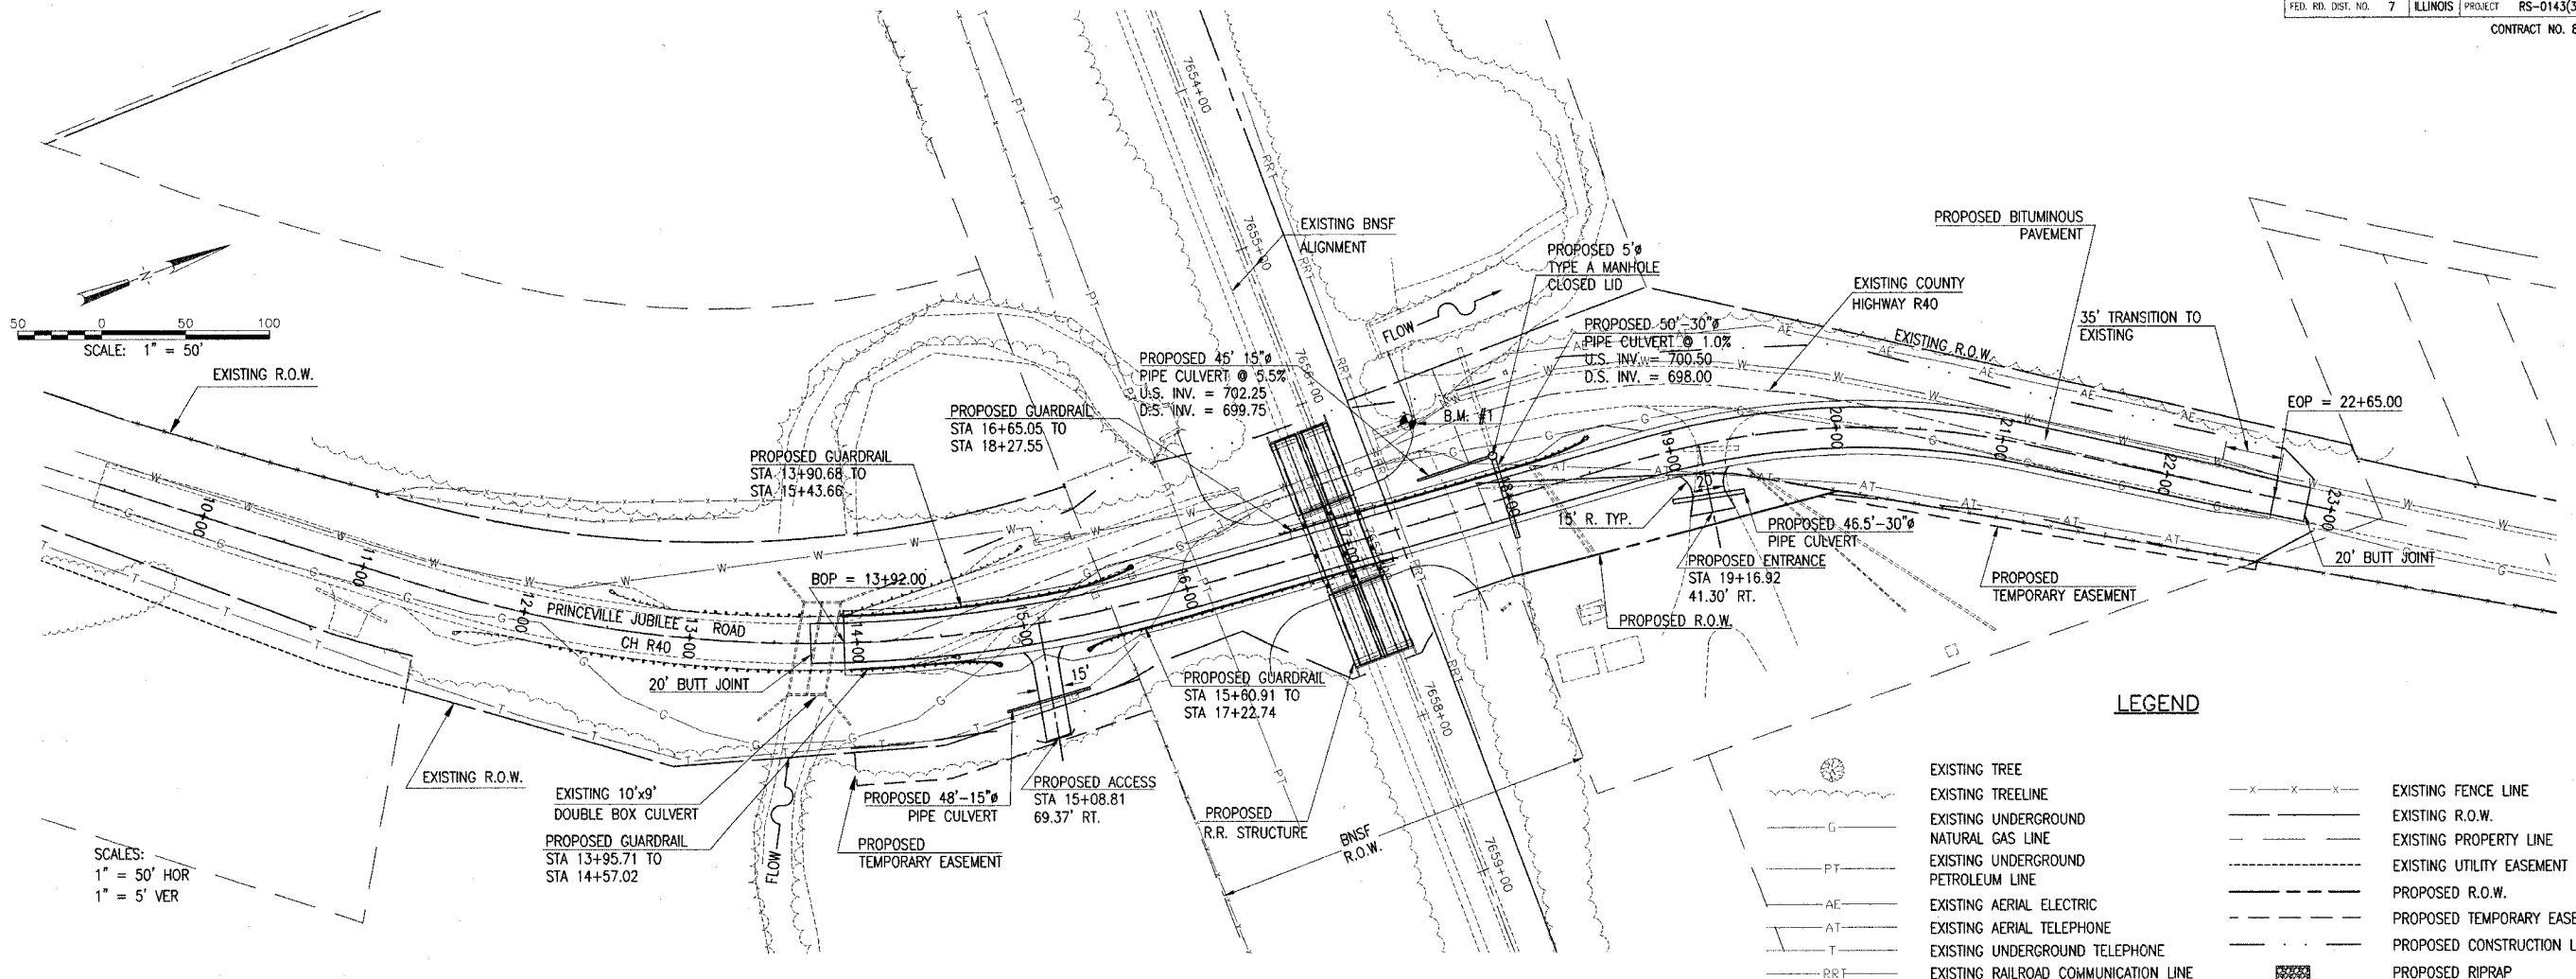

DEC 17, 2004 12:06 PM RLA
 I:\PE_JOB\9629008\PHASE2\SHETS\C-301001.DWG