


F.A.U. RTE. NO.	SECTION	COUNTY
FAS 383	00-00053-04-FP	PEORIA
STA. 15+08.81	TO STA. 16+00	
FED. RD. DIST. NO. 7	ILLINOIS PROJECT	RS-0143(36)

CONTRACT NO. 89360

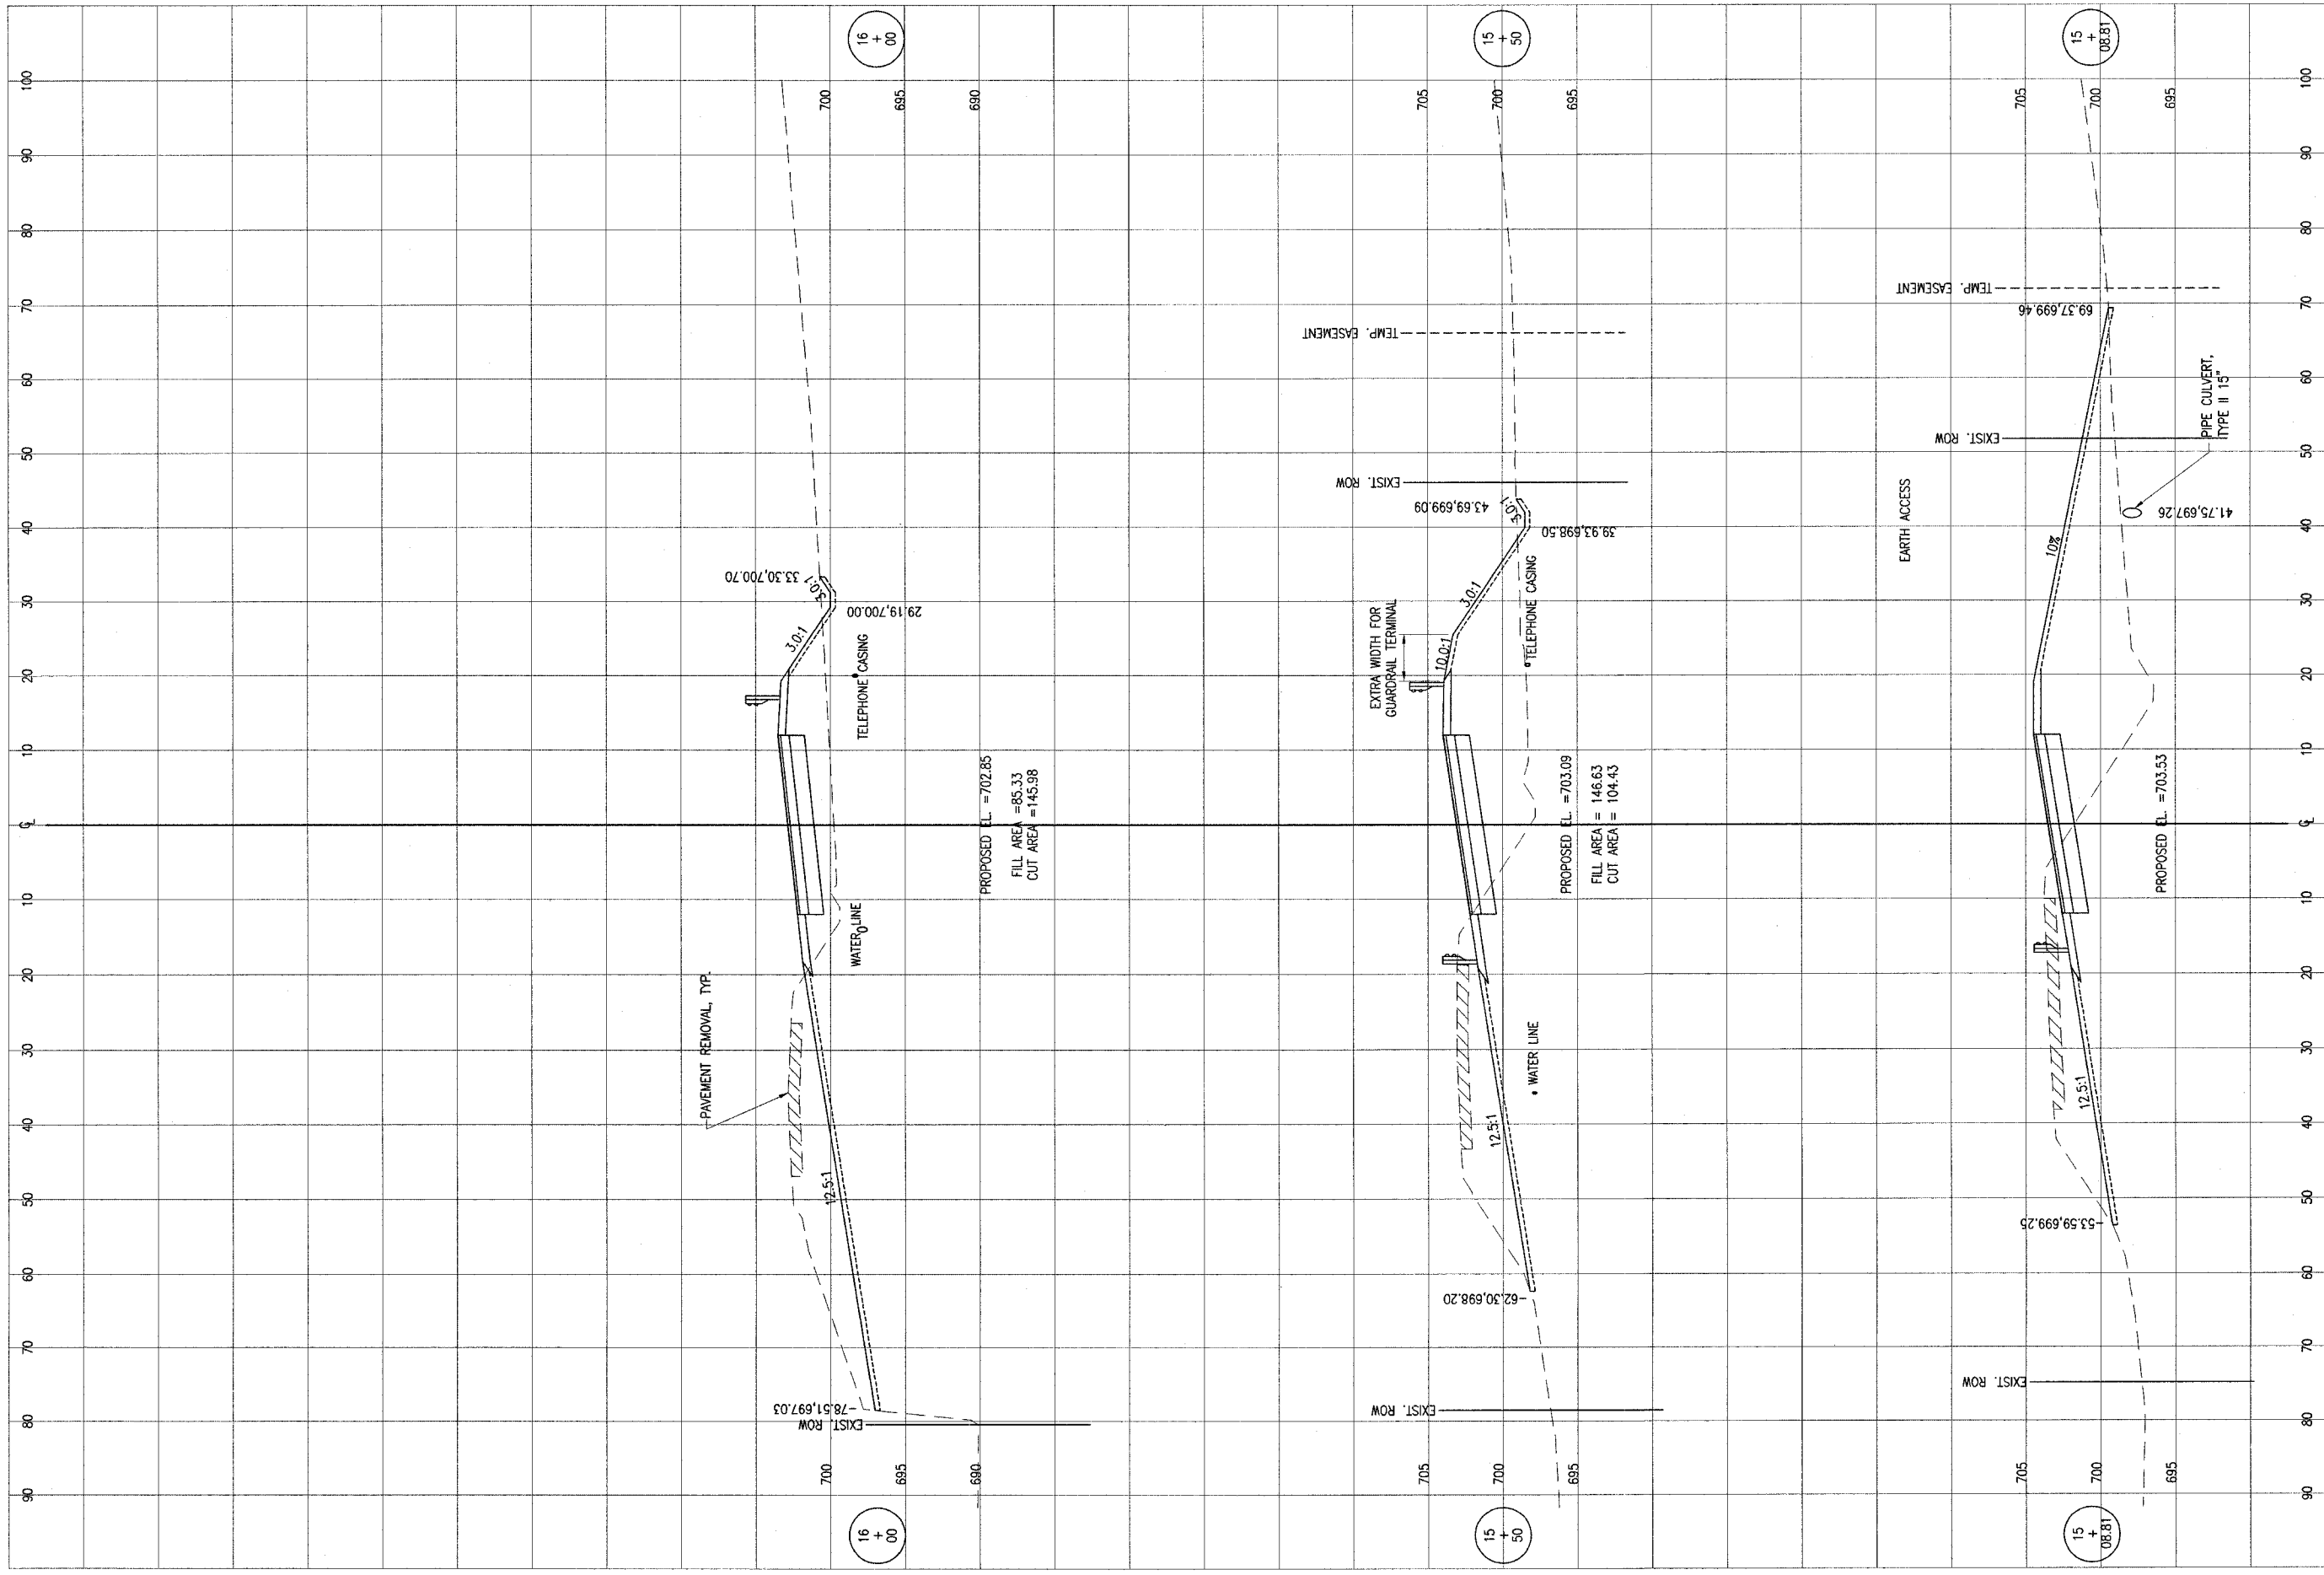

REVISION	DATE



Hanson No. 96P9008A	
File Name: C-602SEC.DWG	
Scale: 1"=10'H, 1"=5'V	
Date: 12/16/2004	
LAYOUT	07/20/04
DRAWN	JOS
REVIEWED	CAL
	12/16/04
	CAL
	12/16/04

Phone: (309) 691-0902  
 Fax: (309) 691-1327  
 www.hanson-inc.com  
 Offices Nationwide



CROSS SECTIONS  
 RELOCATION OF COUNTY HIGHWAY R40  
 PEORIA COUNTY  
 COUNTY HIGHWAY R40 UNDER BNSF R.R.