


F.A.U. RTE. NO.	SECTION	COUNTY
FAS 383	00-00053-04-FP	PEORIA
STA 16+50	TO STA 16+95.25	
FED. RD. DIST. NO. 7	ILLINOIS PROJECT	RS-0143(36)

CONTRACT NO. 89360

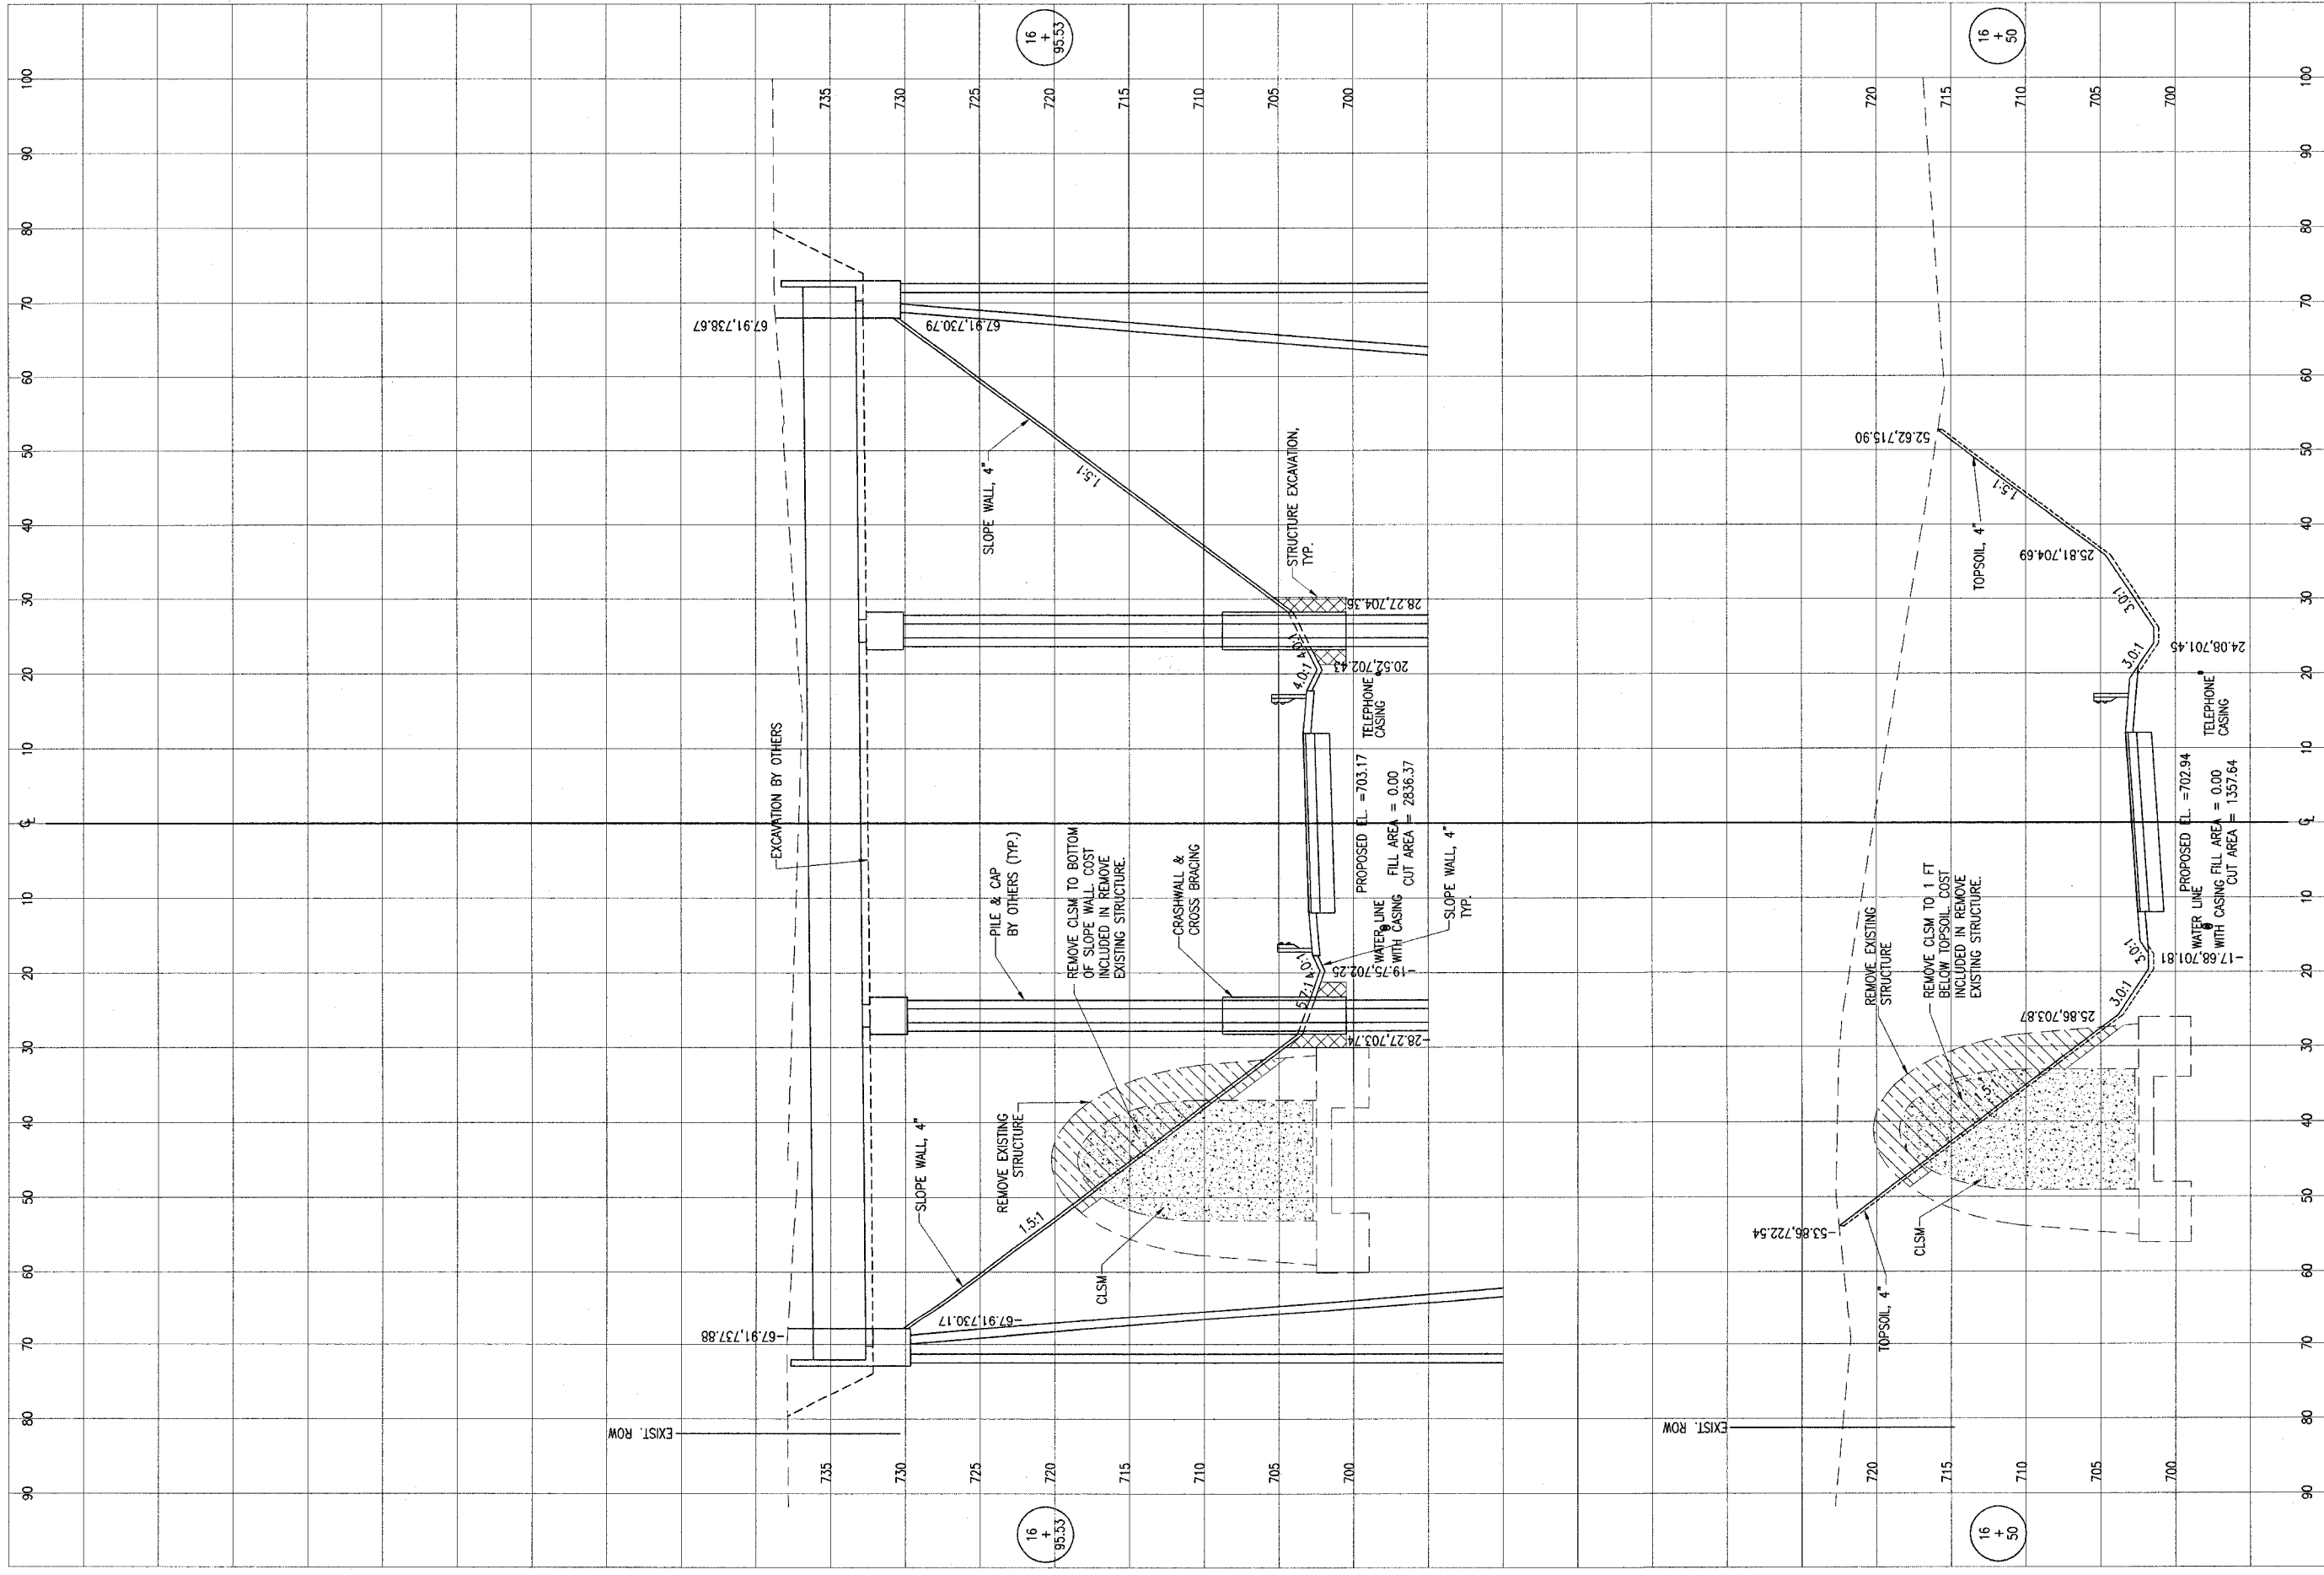

REVISION	DATE



Hanson No. 96P0008A	FILENAME C-603SEC.DWG	DATE 12/16/2004
SCALE 1"=10'H, 1"=5'V	LAYOUT CAL 07/20/04	REVIEWED DLH 12/16/04
	DRAWN JDS	

Phone: (309) 691-0902
 Fax: (309) 691-1327
 www.hanson-inc.com
 Offices Nationwide



CROSS SECTIONS
 RELOCATION OF COUNTY HIGHWAY R40
 PEORIA COUNTY
 COUNTY HIGHWAY R40 UNDER BNSF R.R.