


F.A.U. RITE. NO.	SECTION	COUNTY
FAS 383	00-00053-04-FP	PEORIA
STA. 18+50	TO STA. 19+50	
FED. RD. DIST. NO. 7	ILLINOIS PROJECT	RS-0143(36)

CONTRACT NO. 89360

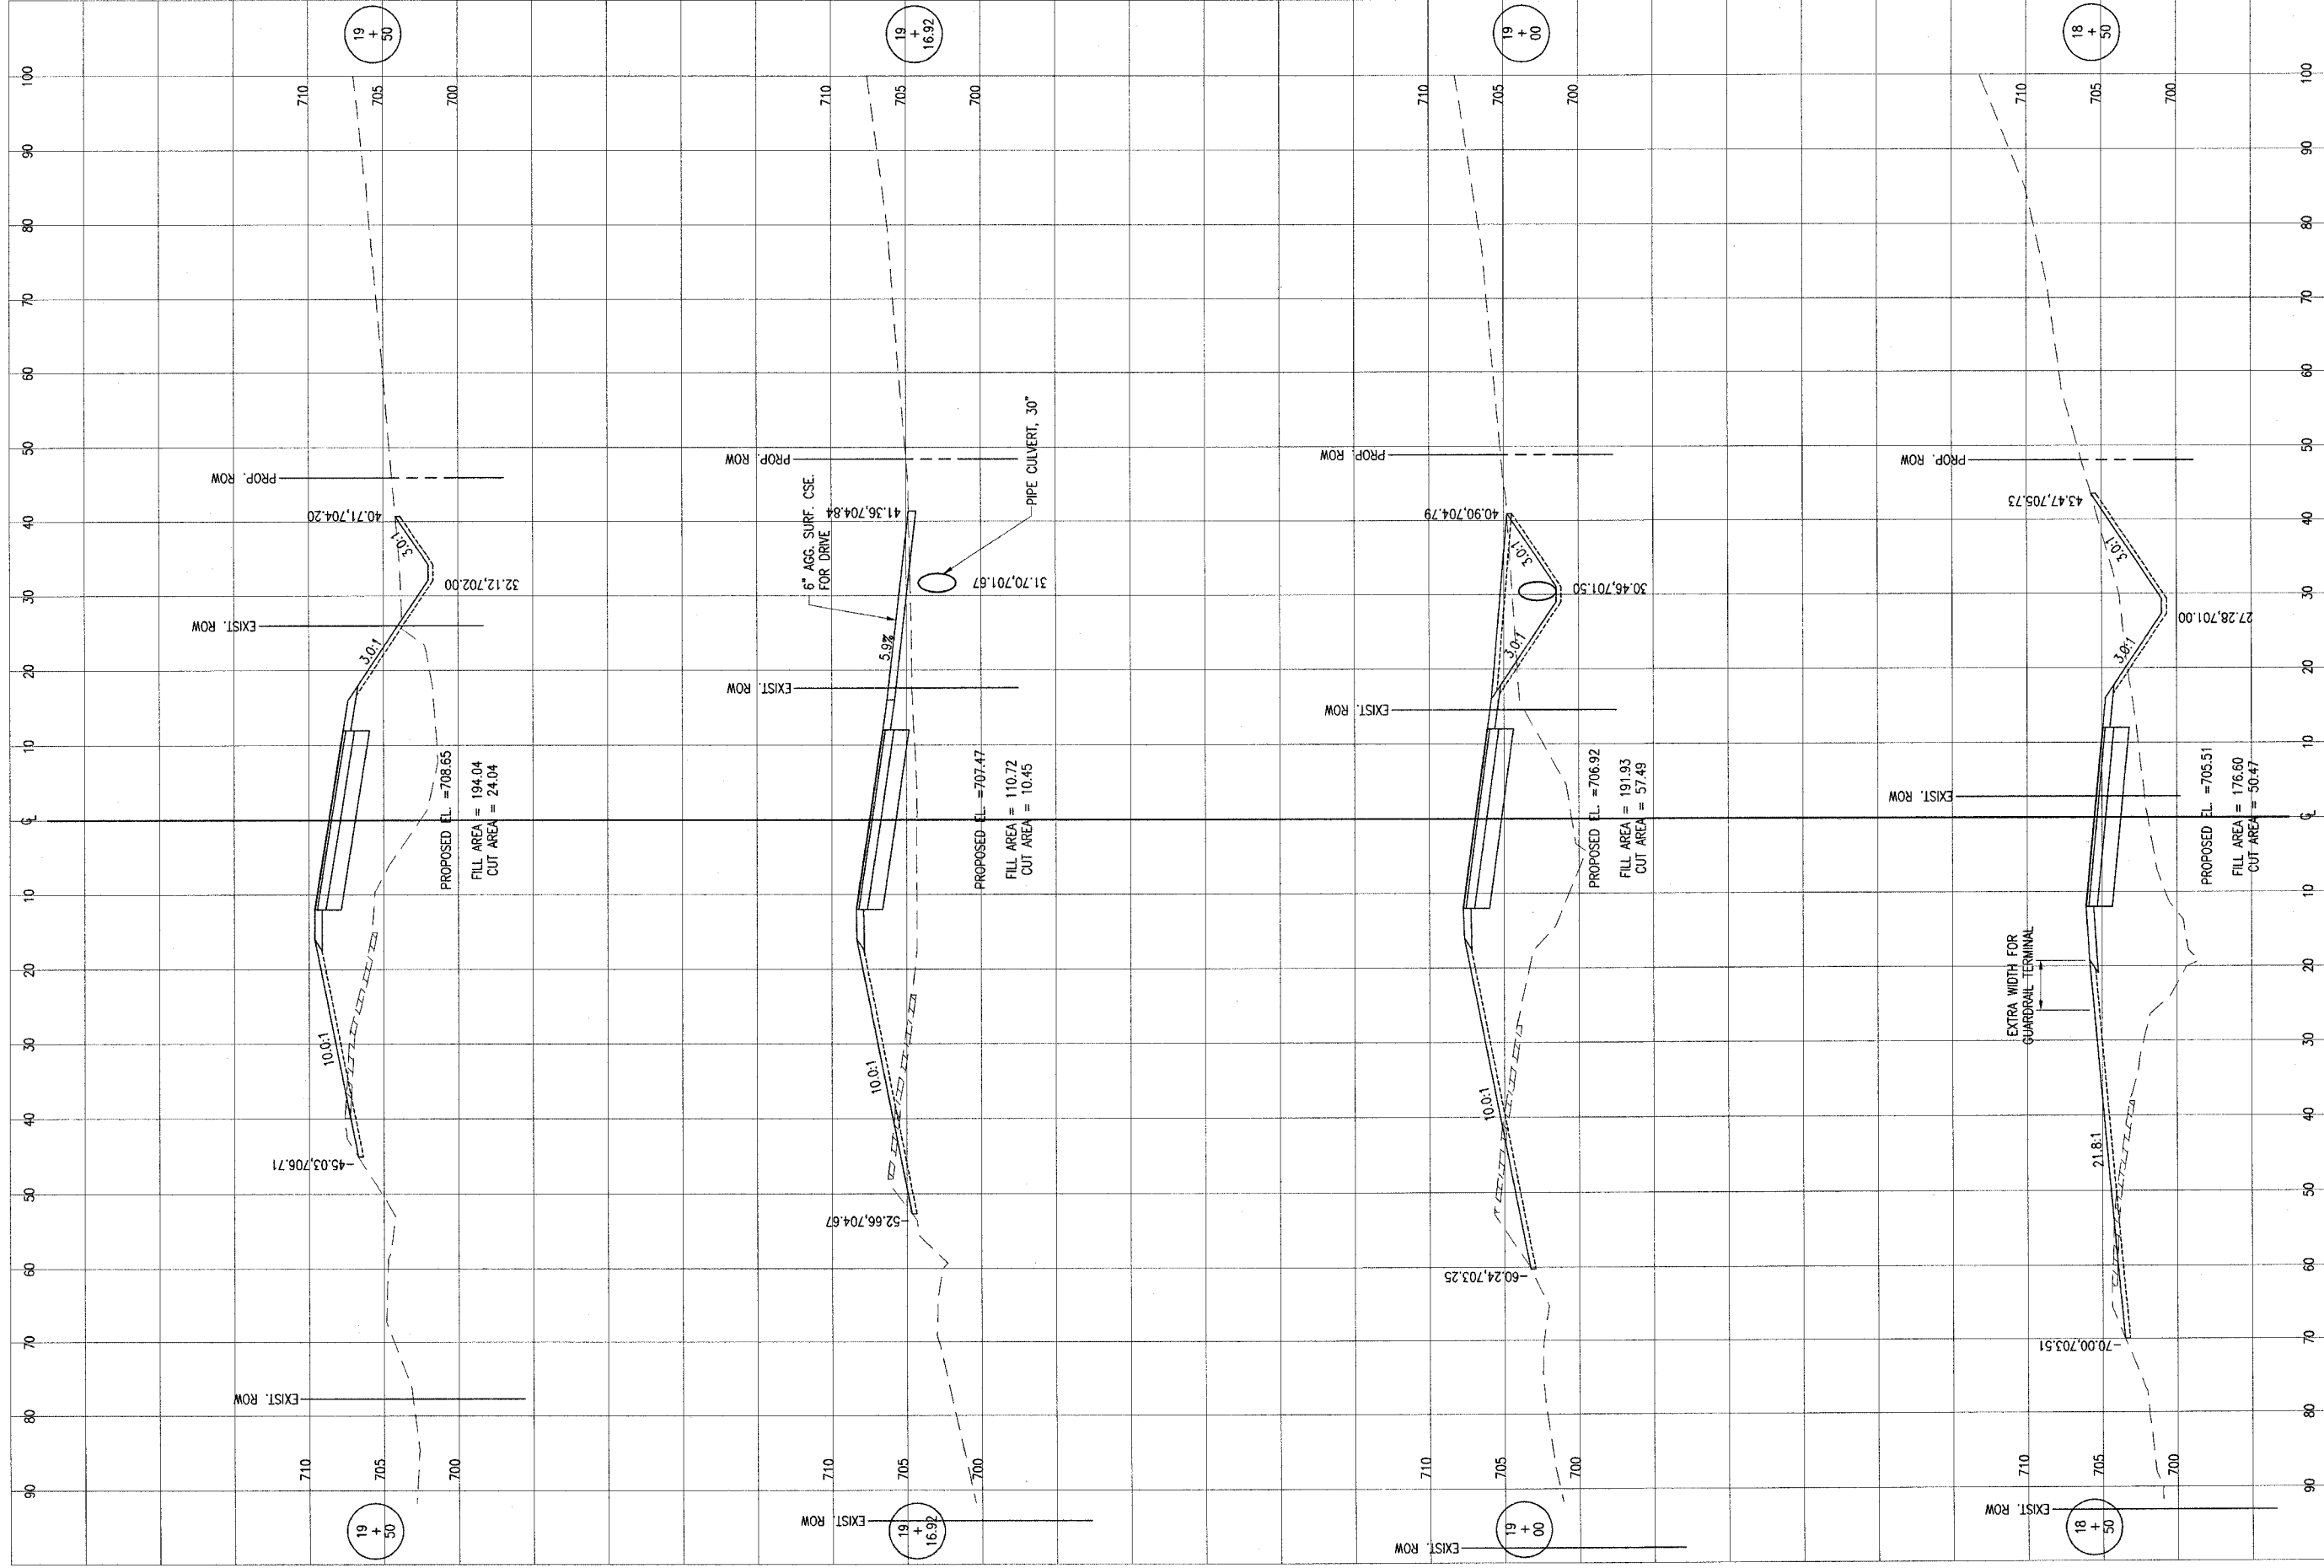

REVISION	DATE



Revision No. 96P9008A	Filename C-6055EC.DWG	Date 12/16/2004
Scale 1"=100H, 1"=5V	LAYOUT CAL 07/20/04	REVIEWED CAL 12/16/04
	DRAWN JDS	CAL 12/16/04

Phone: (309) 691-0902  
 Fax: (309) 691-1327  
 www.hanson-inc.com  
 Offices Nationwide



**CROSS SECTIONS**  
 RELOCATION OF COUNTY HIGHWAY R40  
 PEORIA COUNTY  
 COUNTY HIGHWAY R40 UNDER BNSF R.R.