


F.A.U. RTE. NO.	SECTION	COUNTY
FAS 383	00-00053-04-FP	PEORIA
STA. 21+50	TO STA. 22+65	
FED. RD. DIST. NO. 7	ILLINOIS PROJECT	RS-0143(36)

CONTRACT NO. 89360

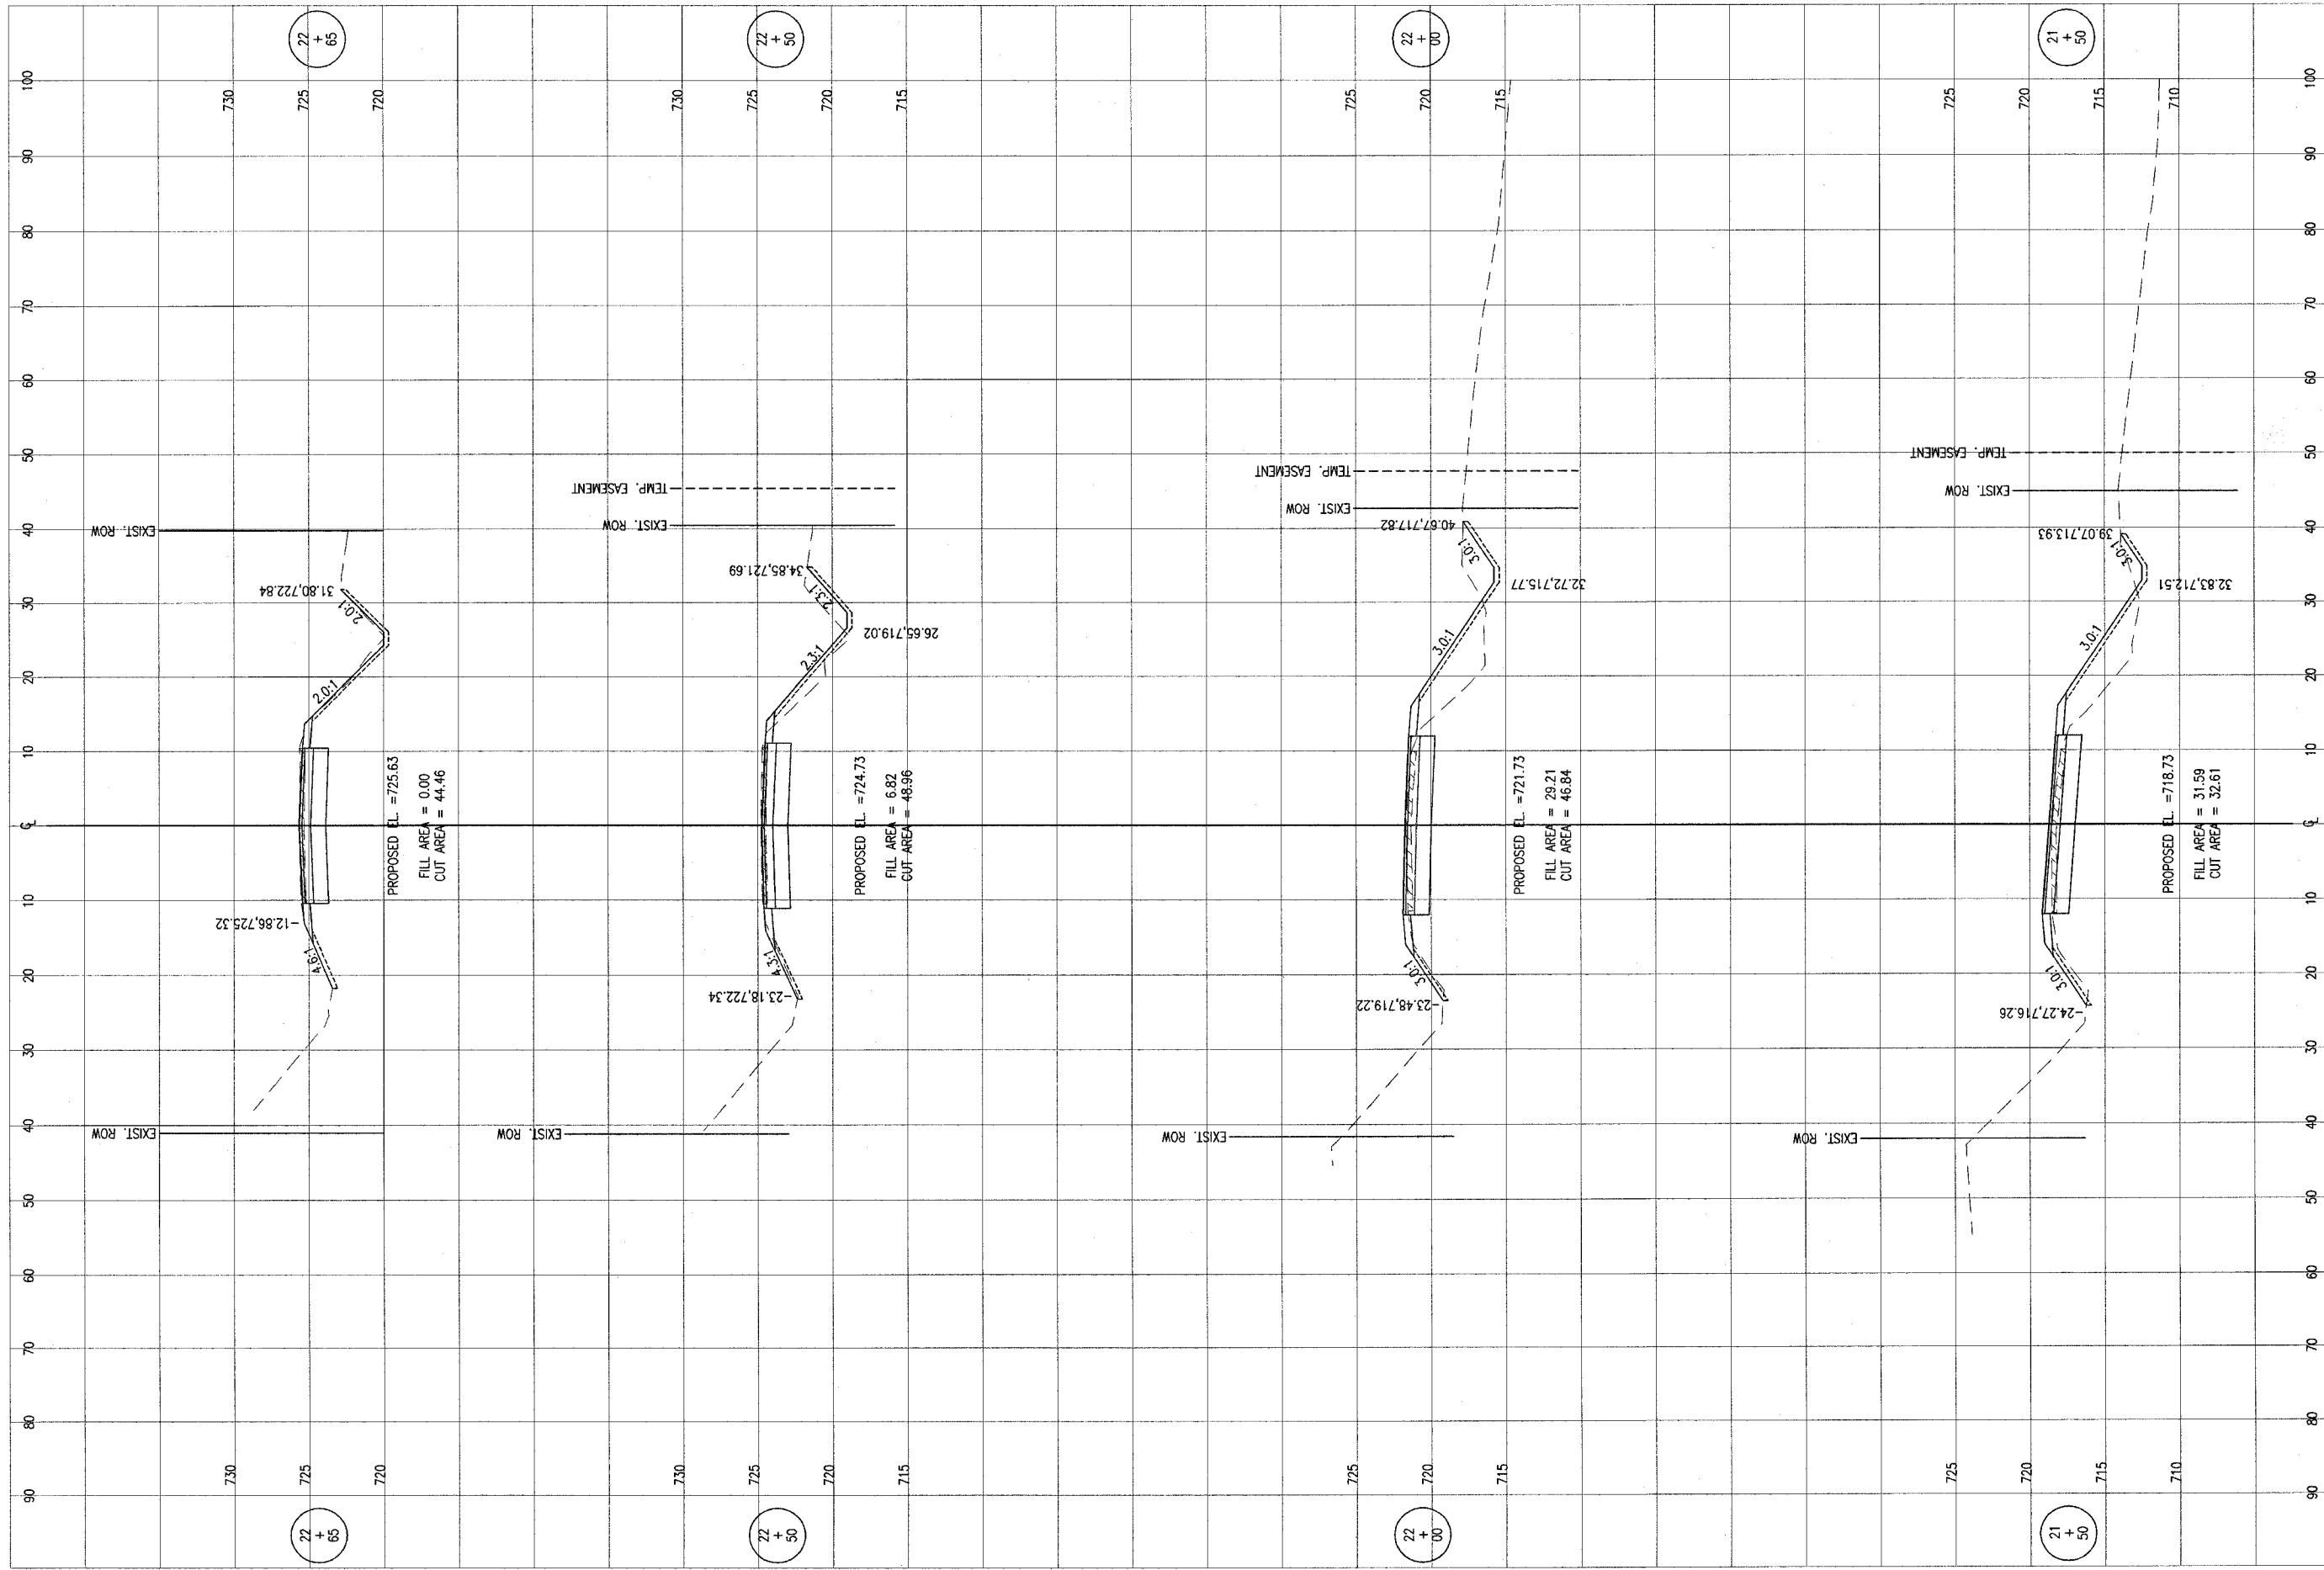

REVISION	DATE



Hanson No. 96P9008A	File Name: C-607SEC.DWG	Scale: 1"=10'H, 1"=5'V	Date: 12/16/2004
LAYOUT	CAL	07/20/04	
DRAWN	JDS	12/16/04	
REVIEWED	CAL	12/16/04	

Phone: (309) 691-0902
 Fax: (309) 691-1327
 www.hanson-inc.com
 Offices Nationwide



CROSS SECTIONS
 RELOCATION OF COUNTY HIGHWAY R40
 PEORIA COUNTY
 COUNTY HIGHWAY R40 UNDER BNSF R.R.