


66700110 - PERMANENT SURVEY MARKERS TO BE ADJUSTED

TO BE INSTALLED FOR PRESERVING EXISTING CAST IRON PERMANENT SURVEY MARKERS, TYPE III

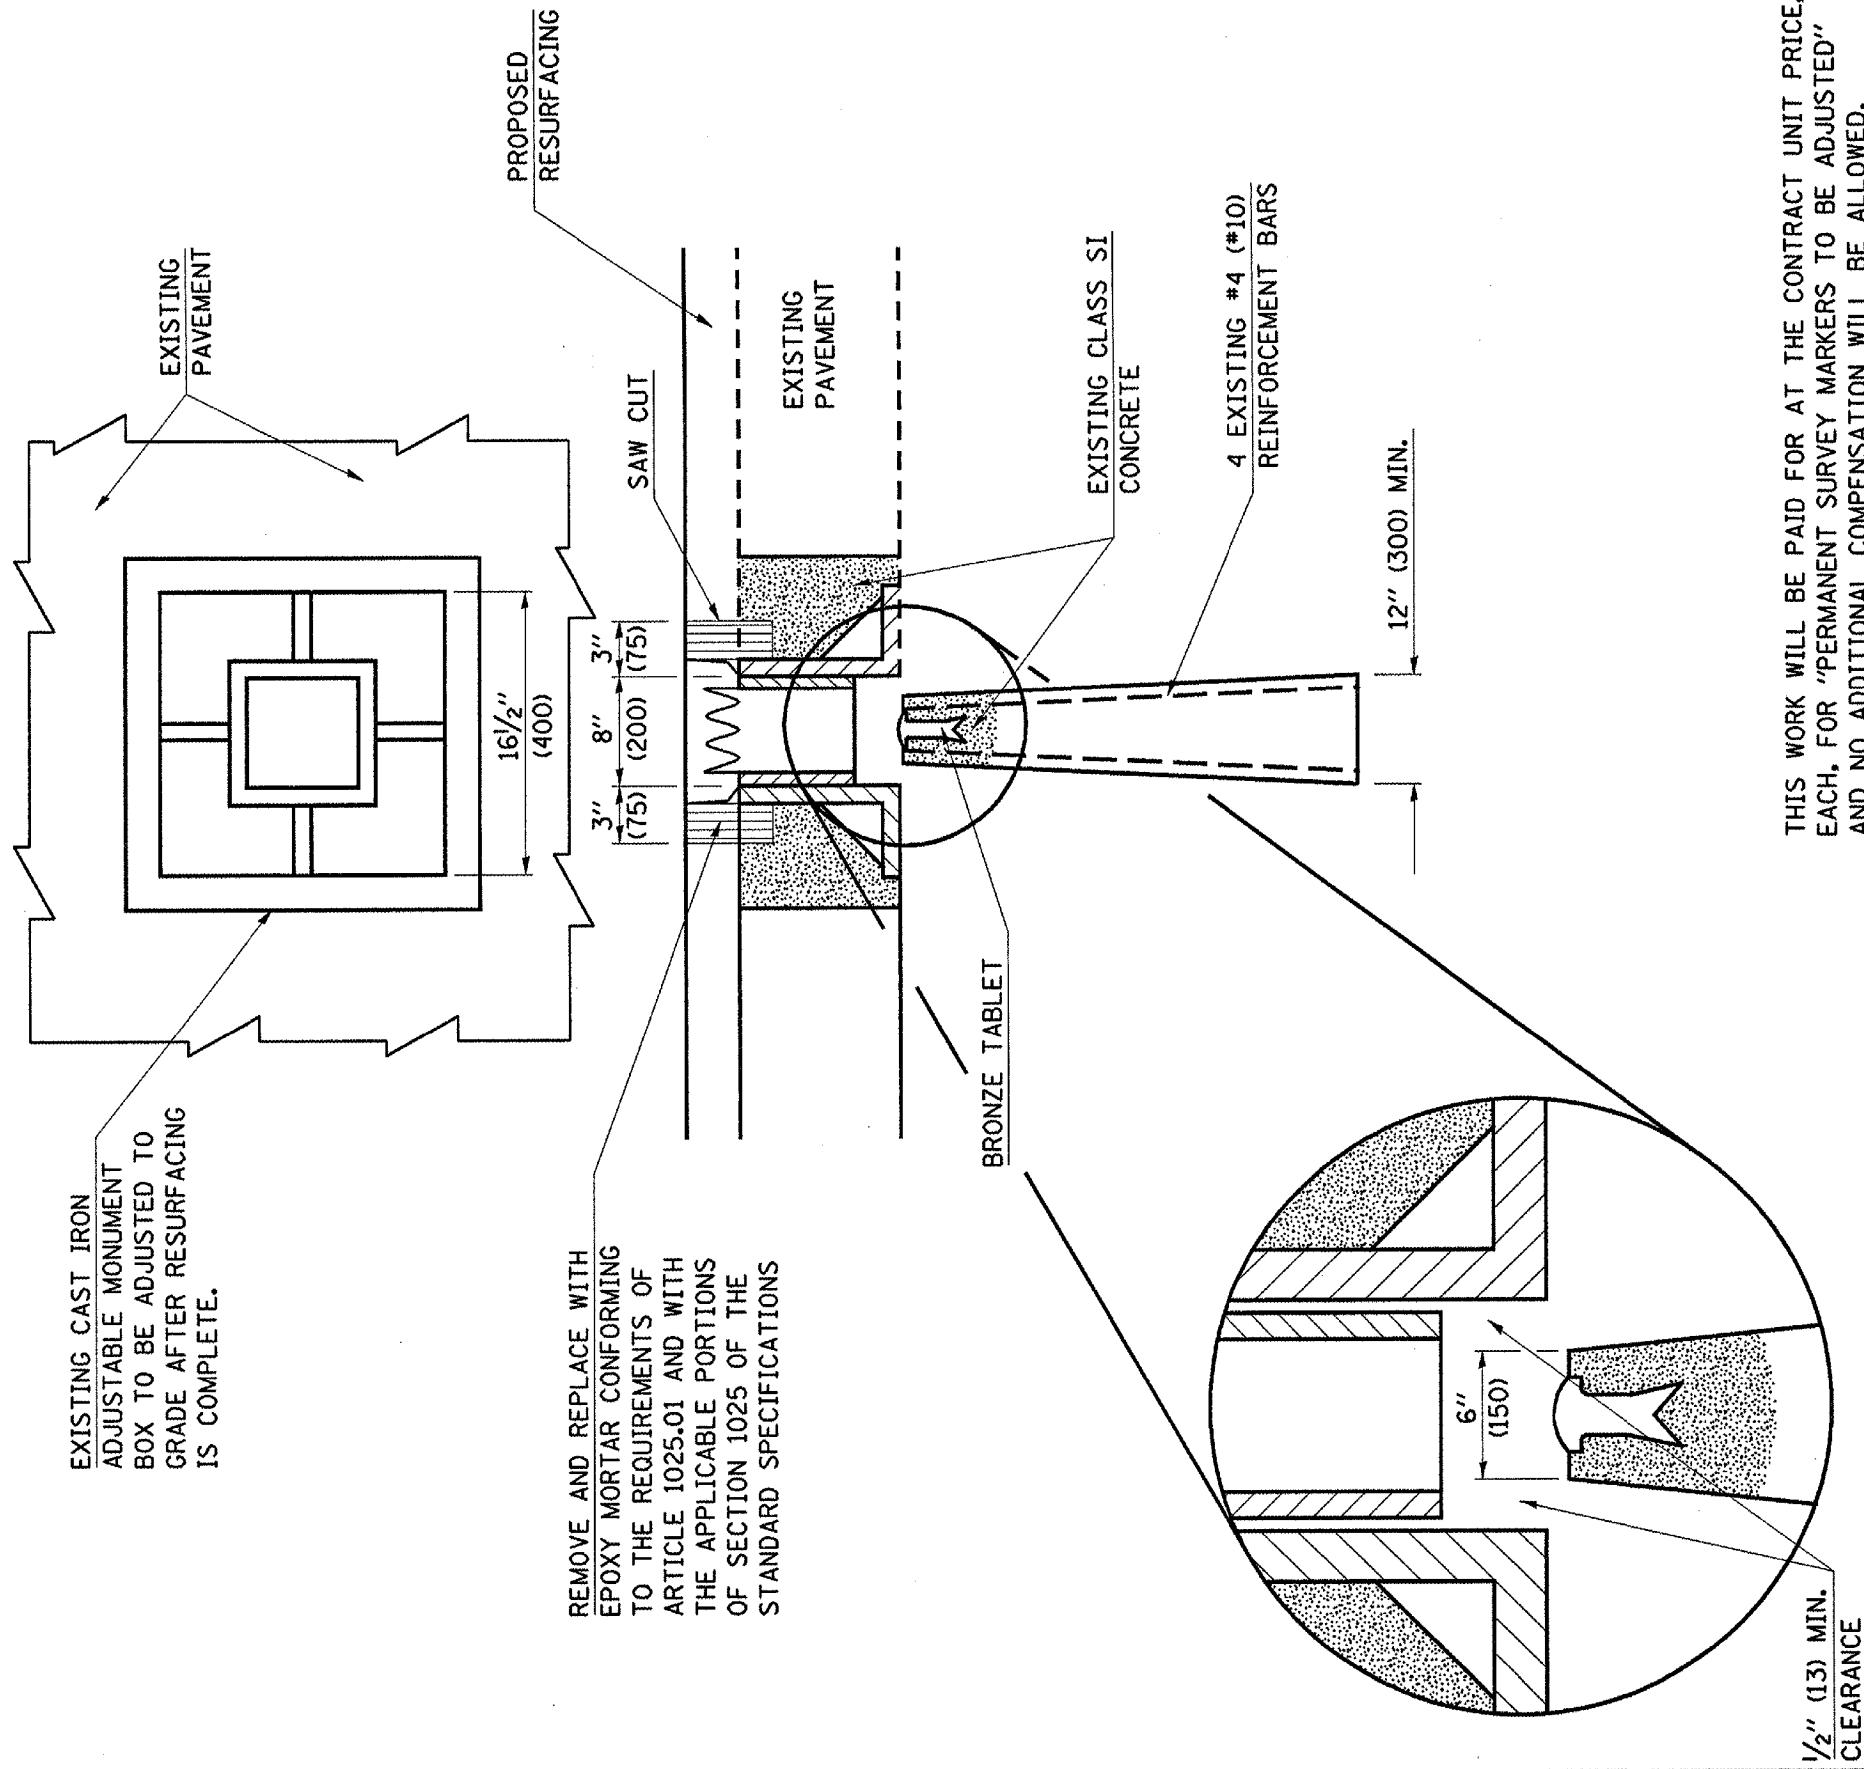

EXISTING CAST IRON ADJUSTABLE MONUMENT BOX TO BE ADJUSTED TO GRADE AFTER RESURFACING IS COMPLETE.

REMOVE AND REPLACE WITH EPOXY MORTAR CONFORMING TO THE REQUIREMENTS OF ARTICLE 1025.01 AND WITH THE APPLICABLE PORTIONS OF SECTION 1025 OF THE STANDARD SPECIFICATIONS

THIS WORK WILL BE PAID FOR AT THE CONTRACT UNIT PRICE, EACH, FOR "PERMANENT SURVEY MARKERS TO BE ADJUSTED" AND NO ADDITIONAL COMPENSATION WILL BE ALLOWED.

| F.A.P. RTE. | SECTION | COUNTY | TOTAL SHEETS | SHEET NO. |
|-------------|-------------|--------|--------------|-----------|
| 71 | (11,12)RS-2 | DEWITT | 53 | 49 |

CONTRACT NO. 90867

| | REVISIONS | |
|----------|-----------|-------|
| | NAME | DATE |
| DESIGNED | Pr.A.T. | 1994 |
| CHECKED | D.L.P. | 12-95 |
| CADD NO. | D-1.06 | 08-04 |

ALL DIMENSIONS ARE IN INCHES (MILLIMETERS) UNLESS OTHERWISE SHOWN.