
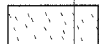

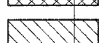



F. A. RILEY	SECTION	COUNTY	TOTAL SHEETS	SHEET NO.
328	SR, Y, RS-1	CLAY	376	166
STA.		TO STA.		
FED. ROAD DIST. NO.	BLKMS	FED. AID PROJECT		
CONTRACT No 94367				

LEGEND

-  TOPSOIL EXCAVATION
-  REMOVAL & DISPOSAL OF RESTRICTED SOIL (SEE EMBANKMENT SPL PROVISION)
-  PAVEMENT REMOVAL
-  PAVEMENT TO BE BROKEN & LEFT IN PLACE



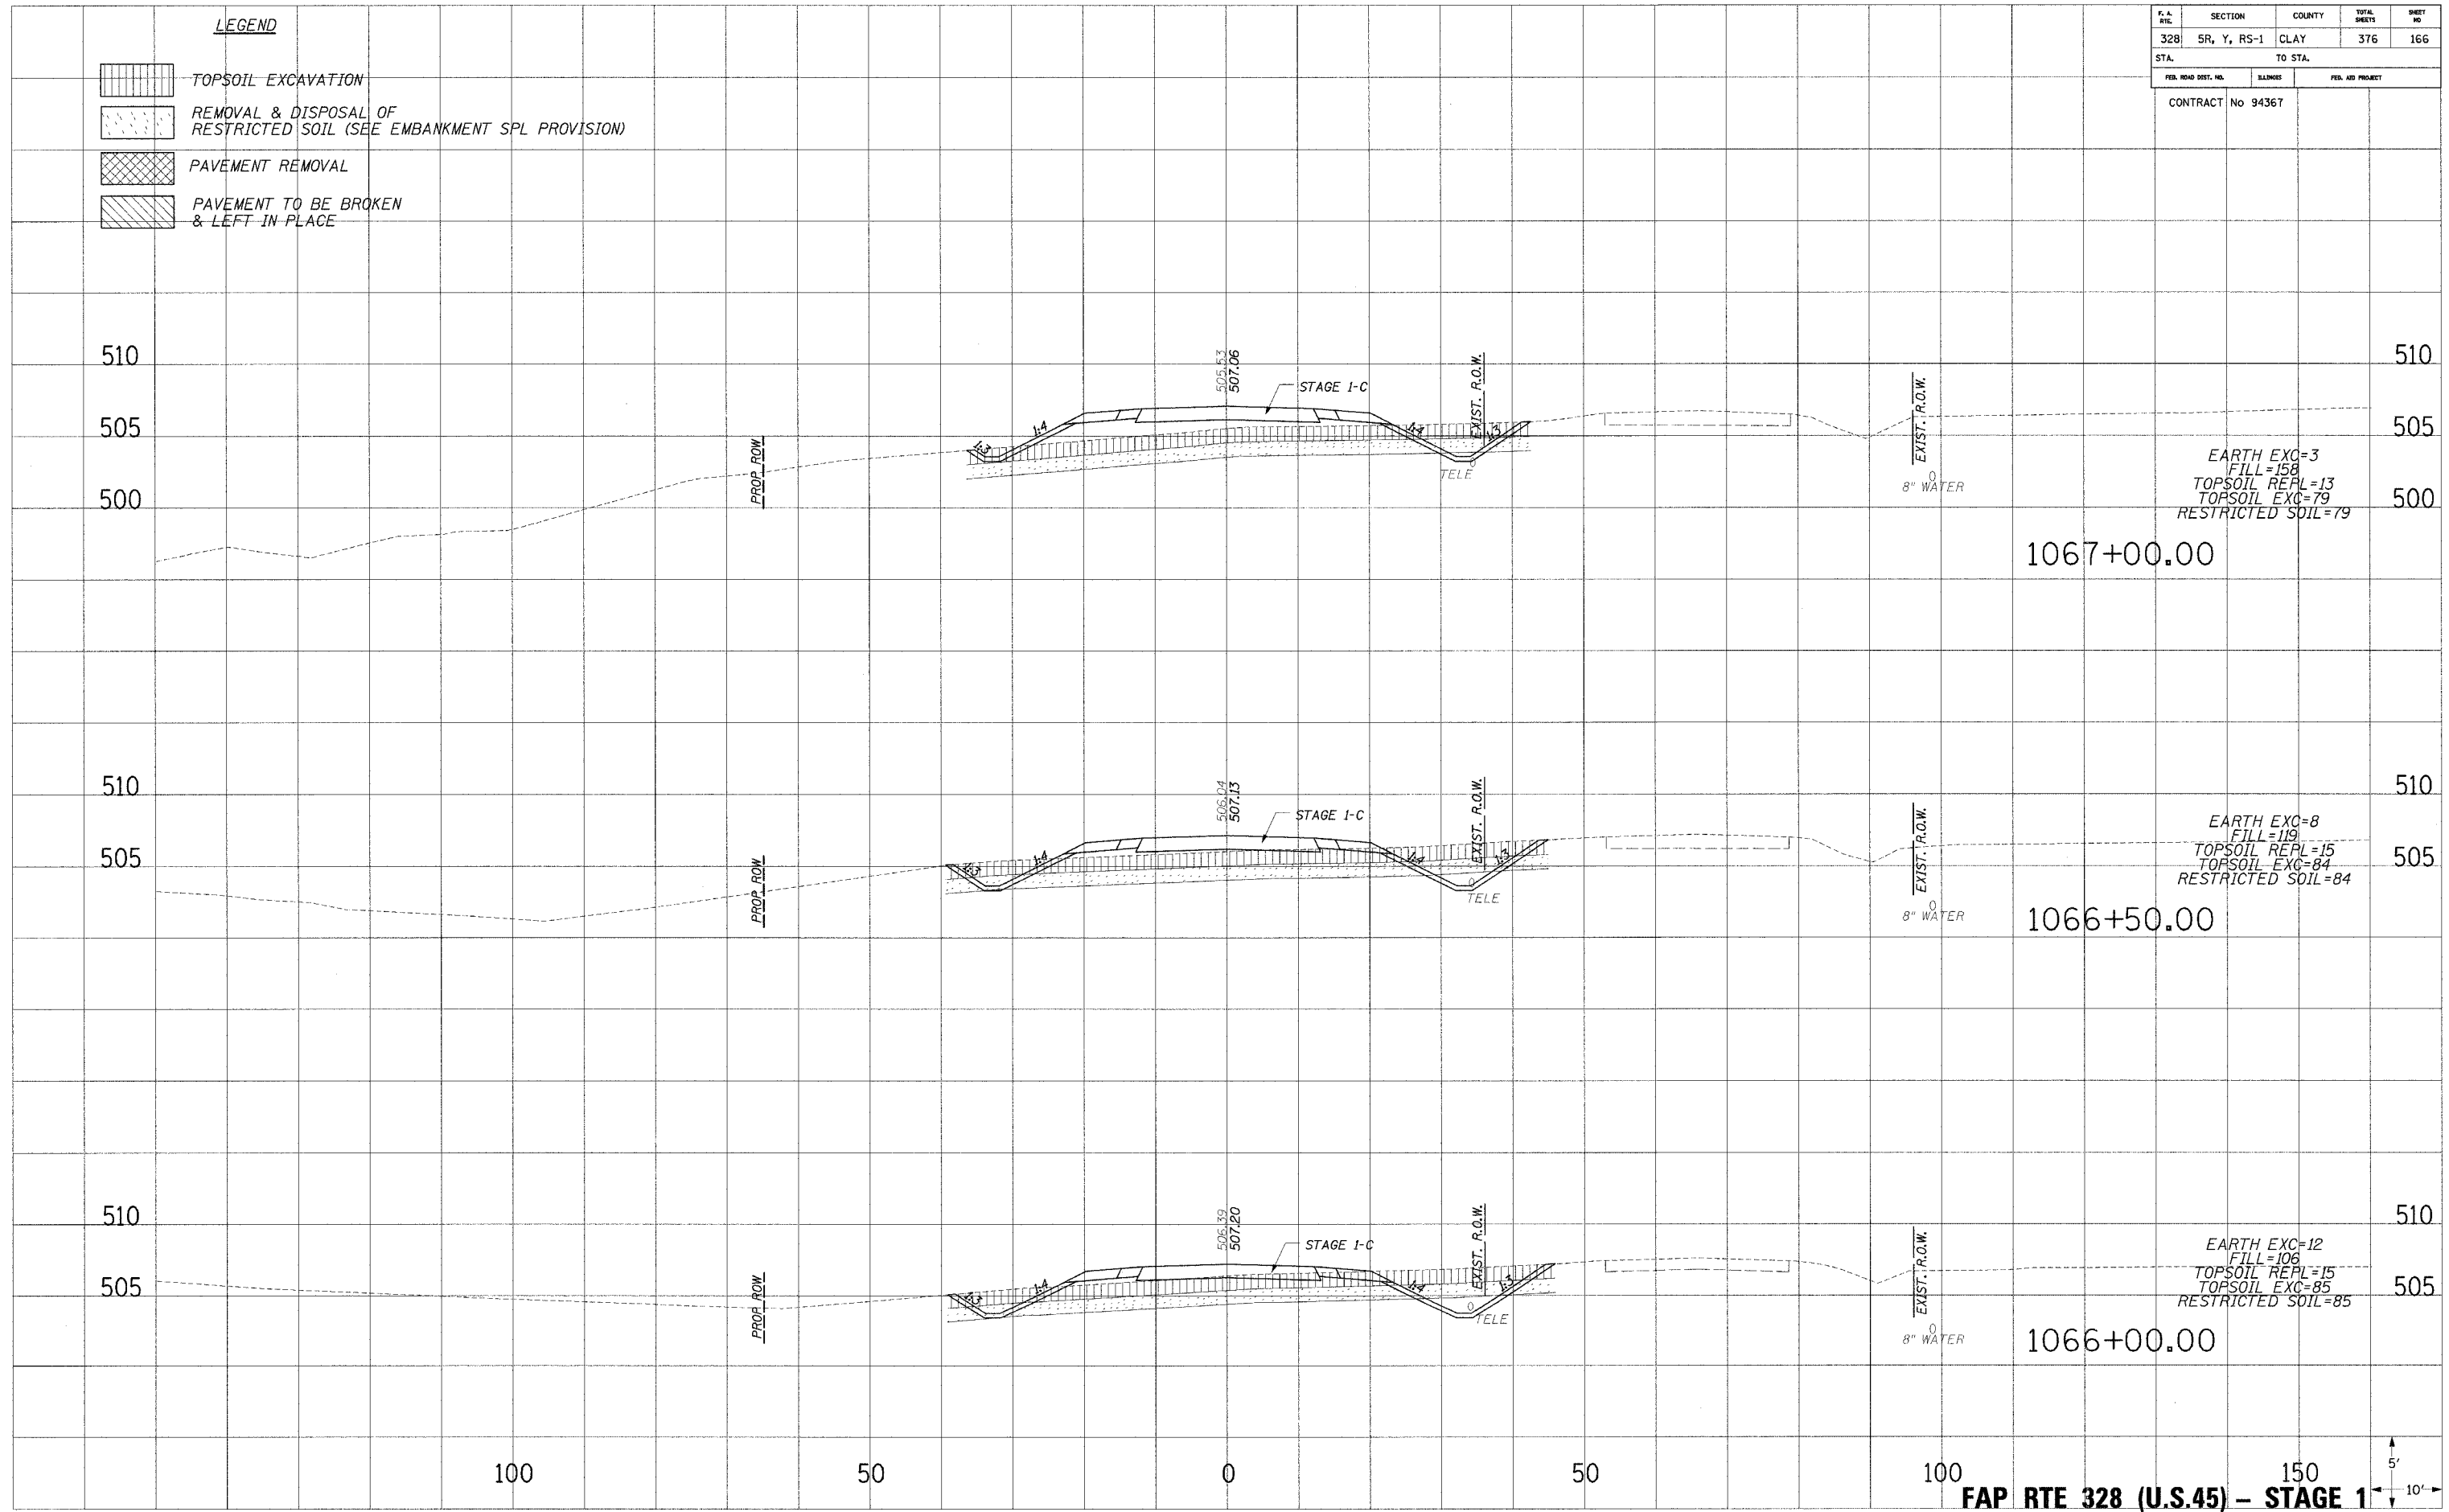

FAP RTE 328 (U.S.45) - STAGE 1

12/12/2004 12:00:31 PM