


QU093

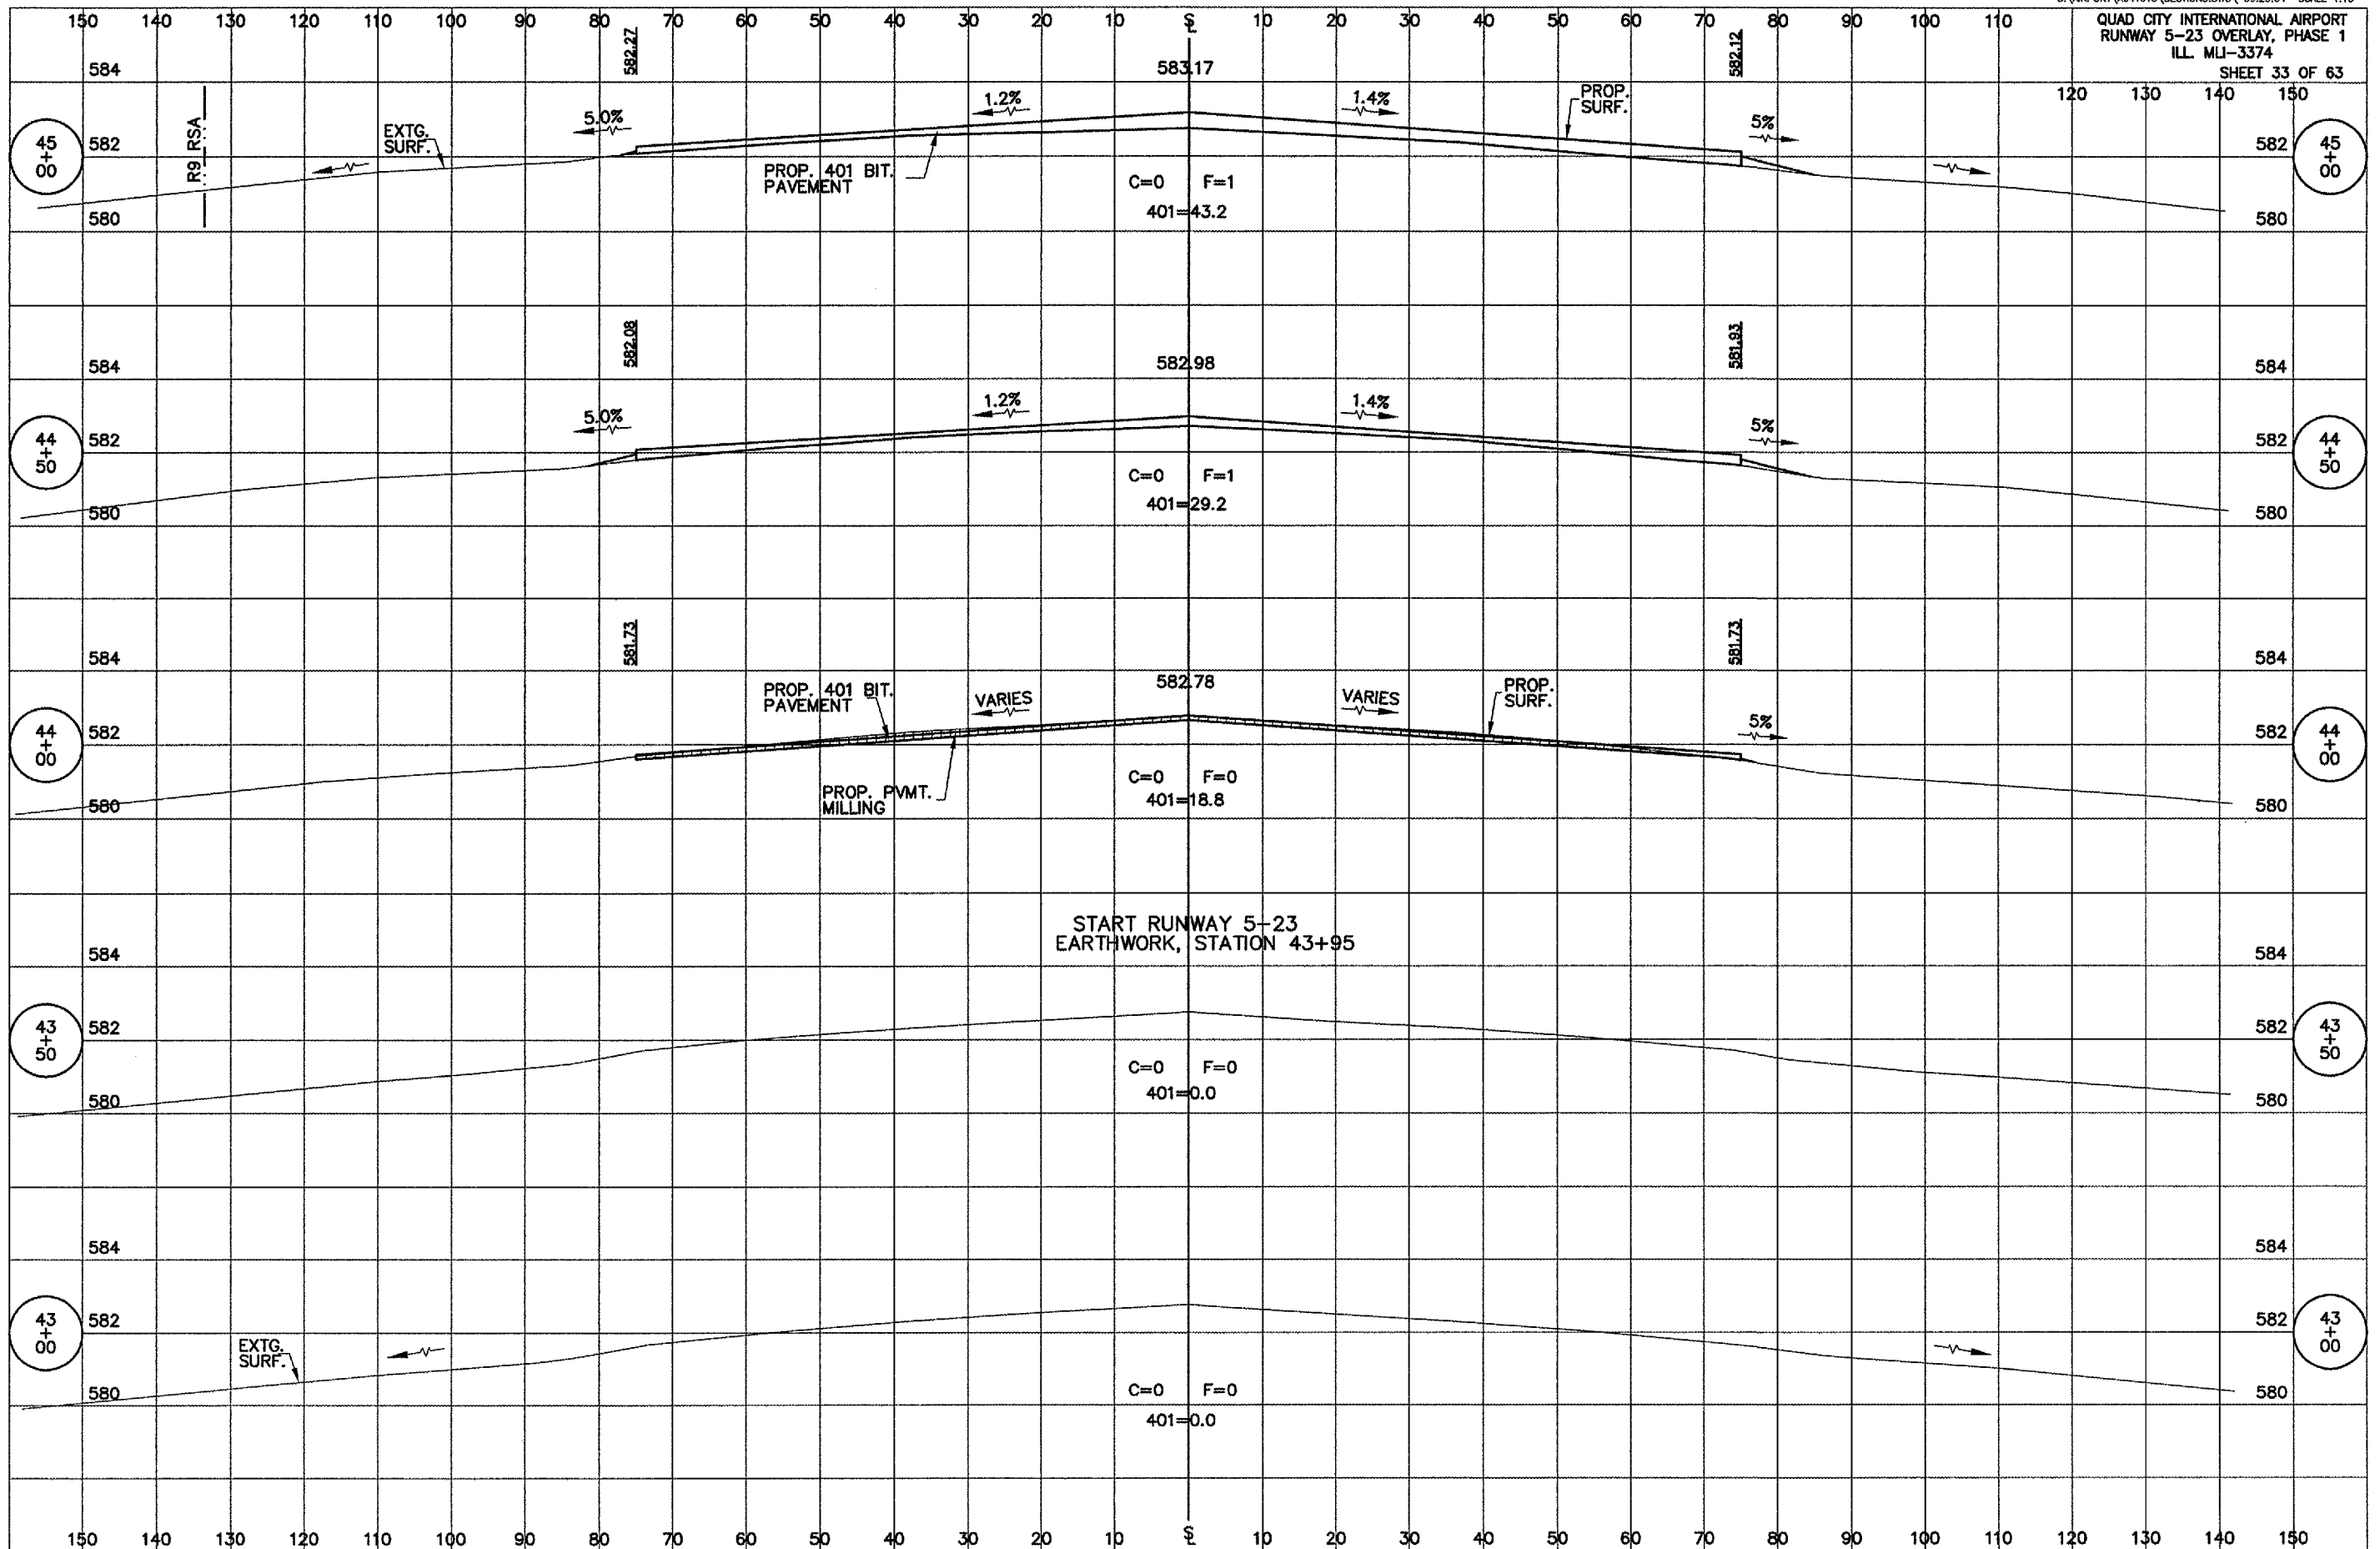

START RUNWAY 5-23
EARTHWORK, STATION 43+95

RUNWAY 5-23 OVERLAY CROSS SECTIONS, STA 43+00 TO STA 45+00

G:\Airport\A04T015\SECTIONS.dwg, 1/26/2005 12:01:45 PM, jefim