


04093

QUAD CITY INTERNATIONAL AIRPORT
RUNWAY 5-23 OVERLAY, PHASE 1
ILL. MLI-3374
SHEET 44 OF 63

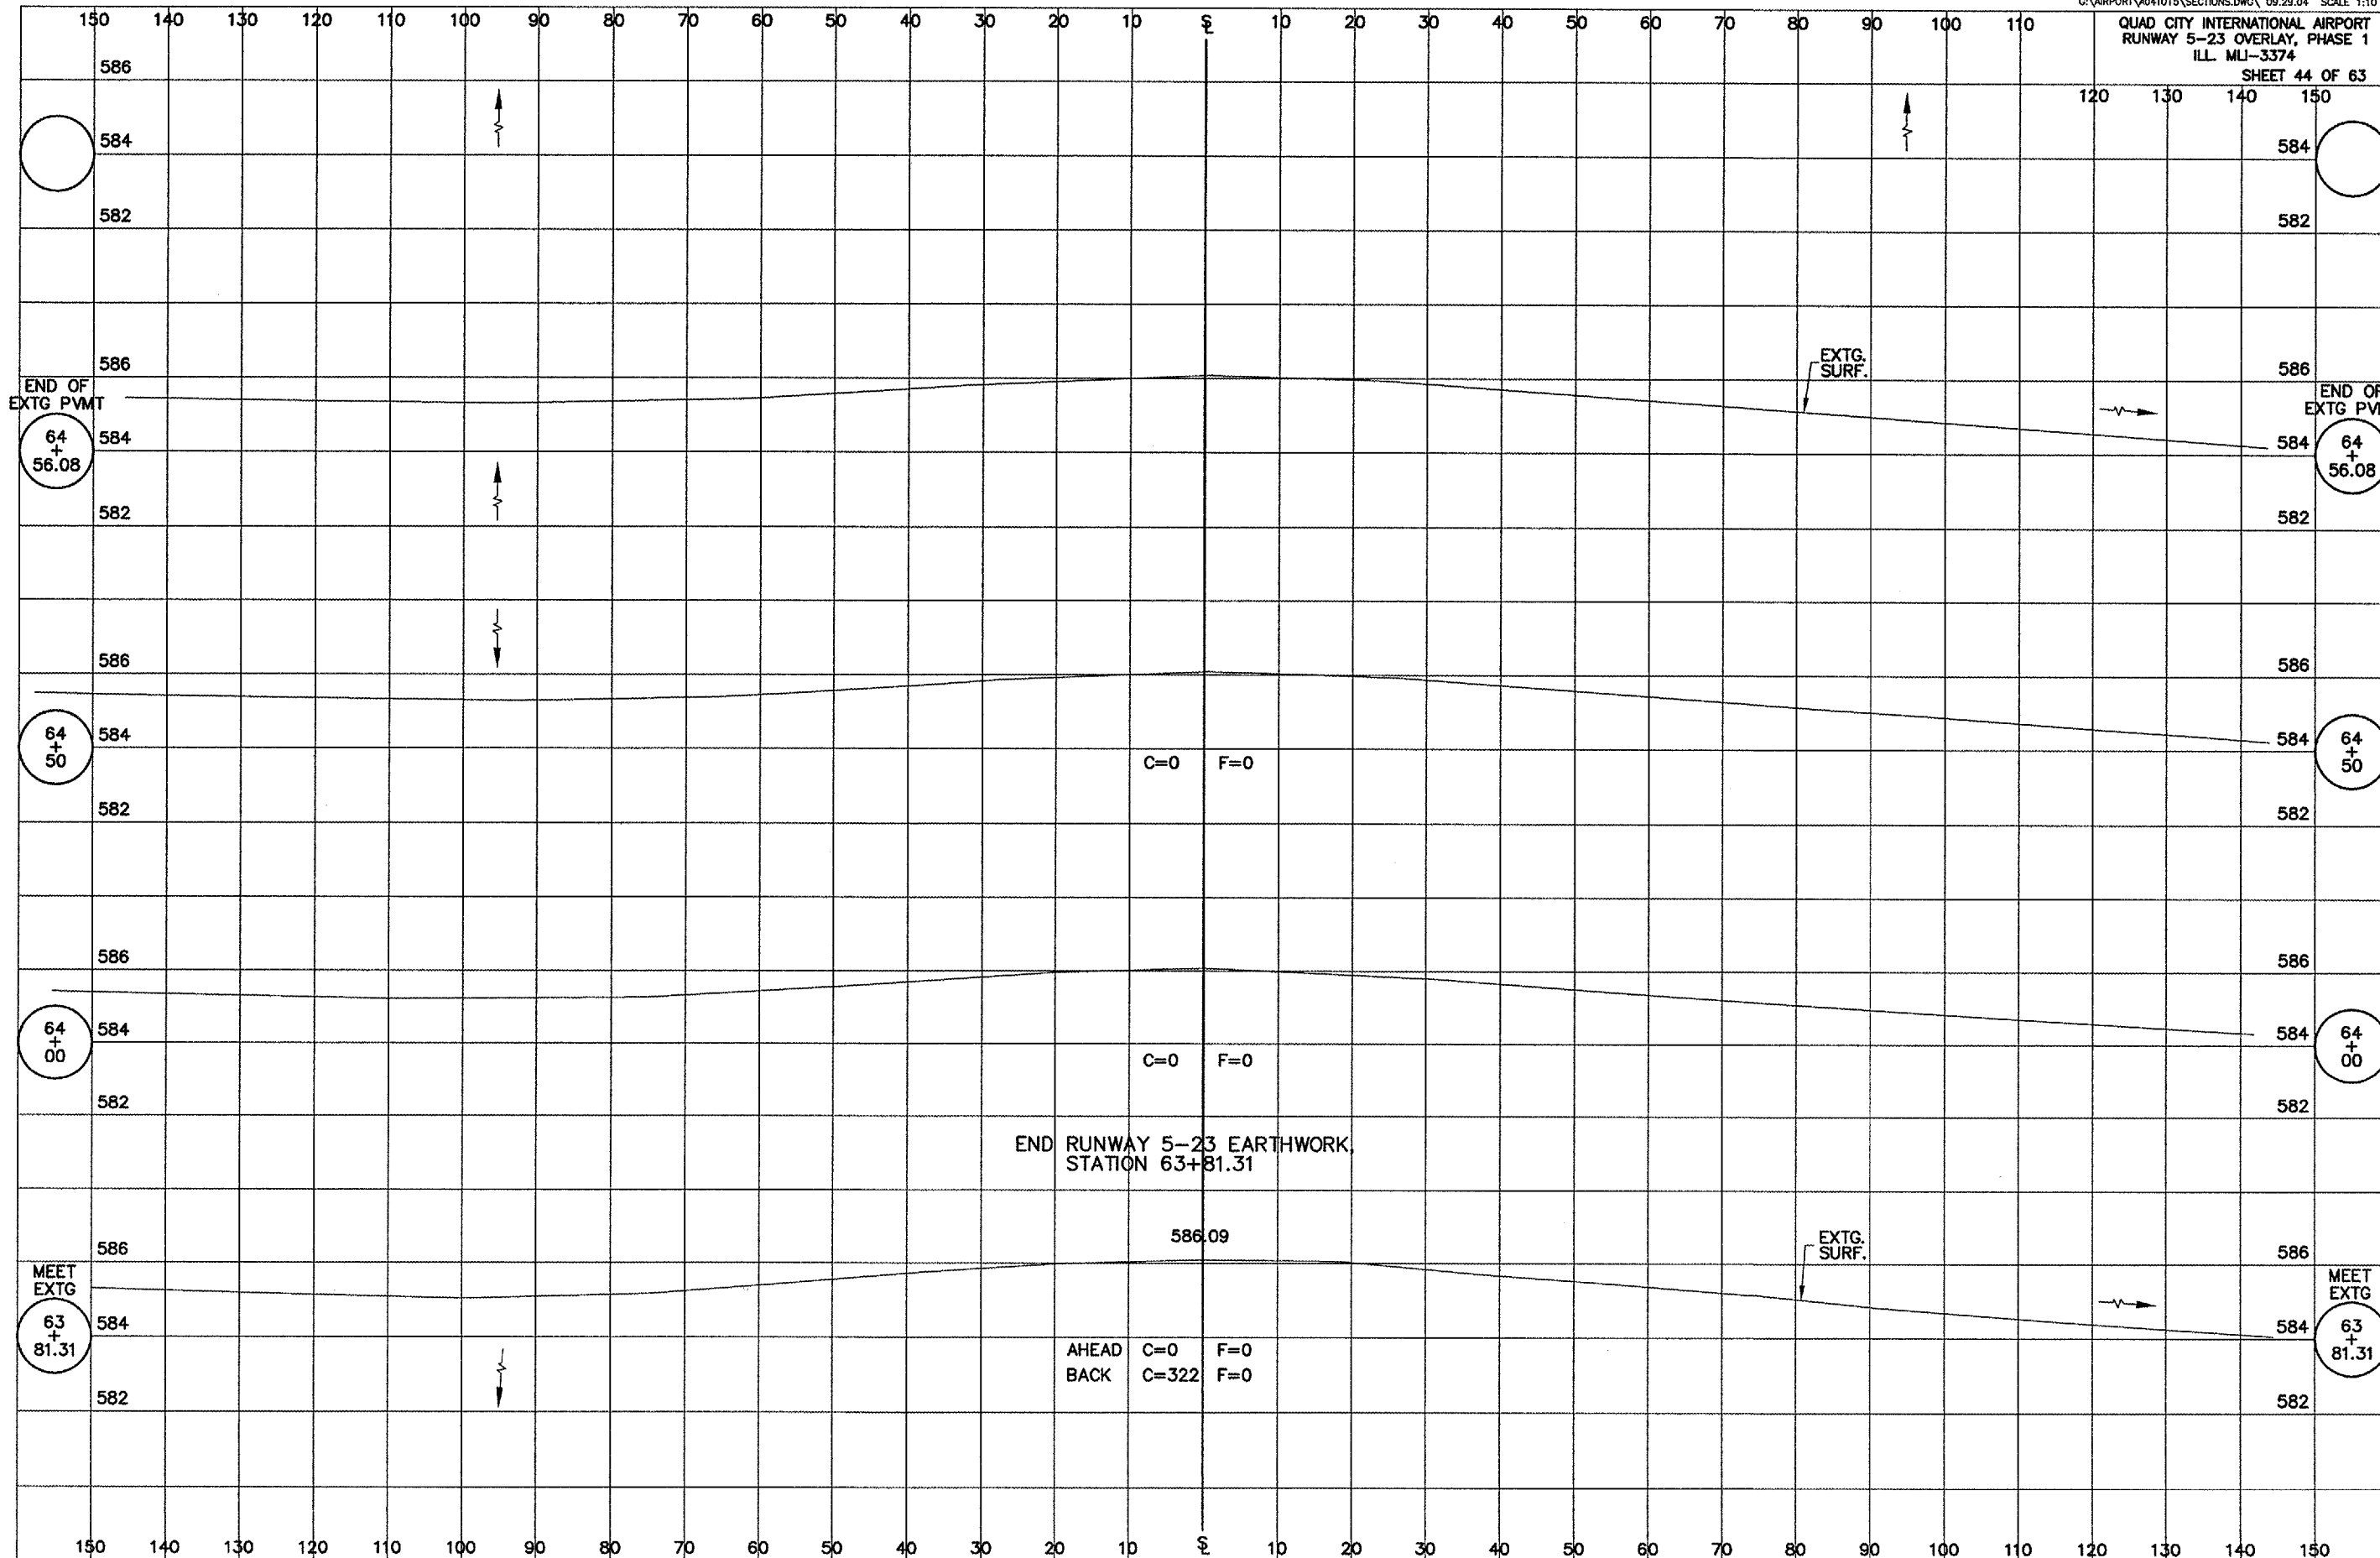

RUNWAY 5-23 OVERLAY CROSS SECTIONS, STA 63+81.31 TO STA XX+XX

G:\airport\A041015\SECTIONS.dwg, 1/26/2005 1:34:28 PM, jefim