


QU 093

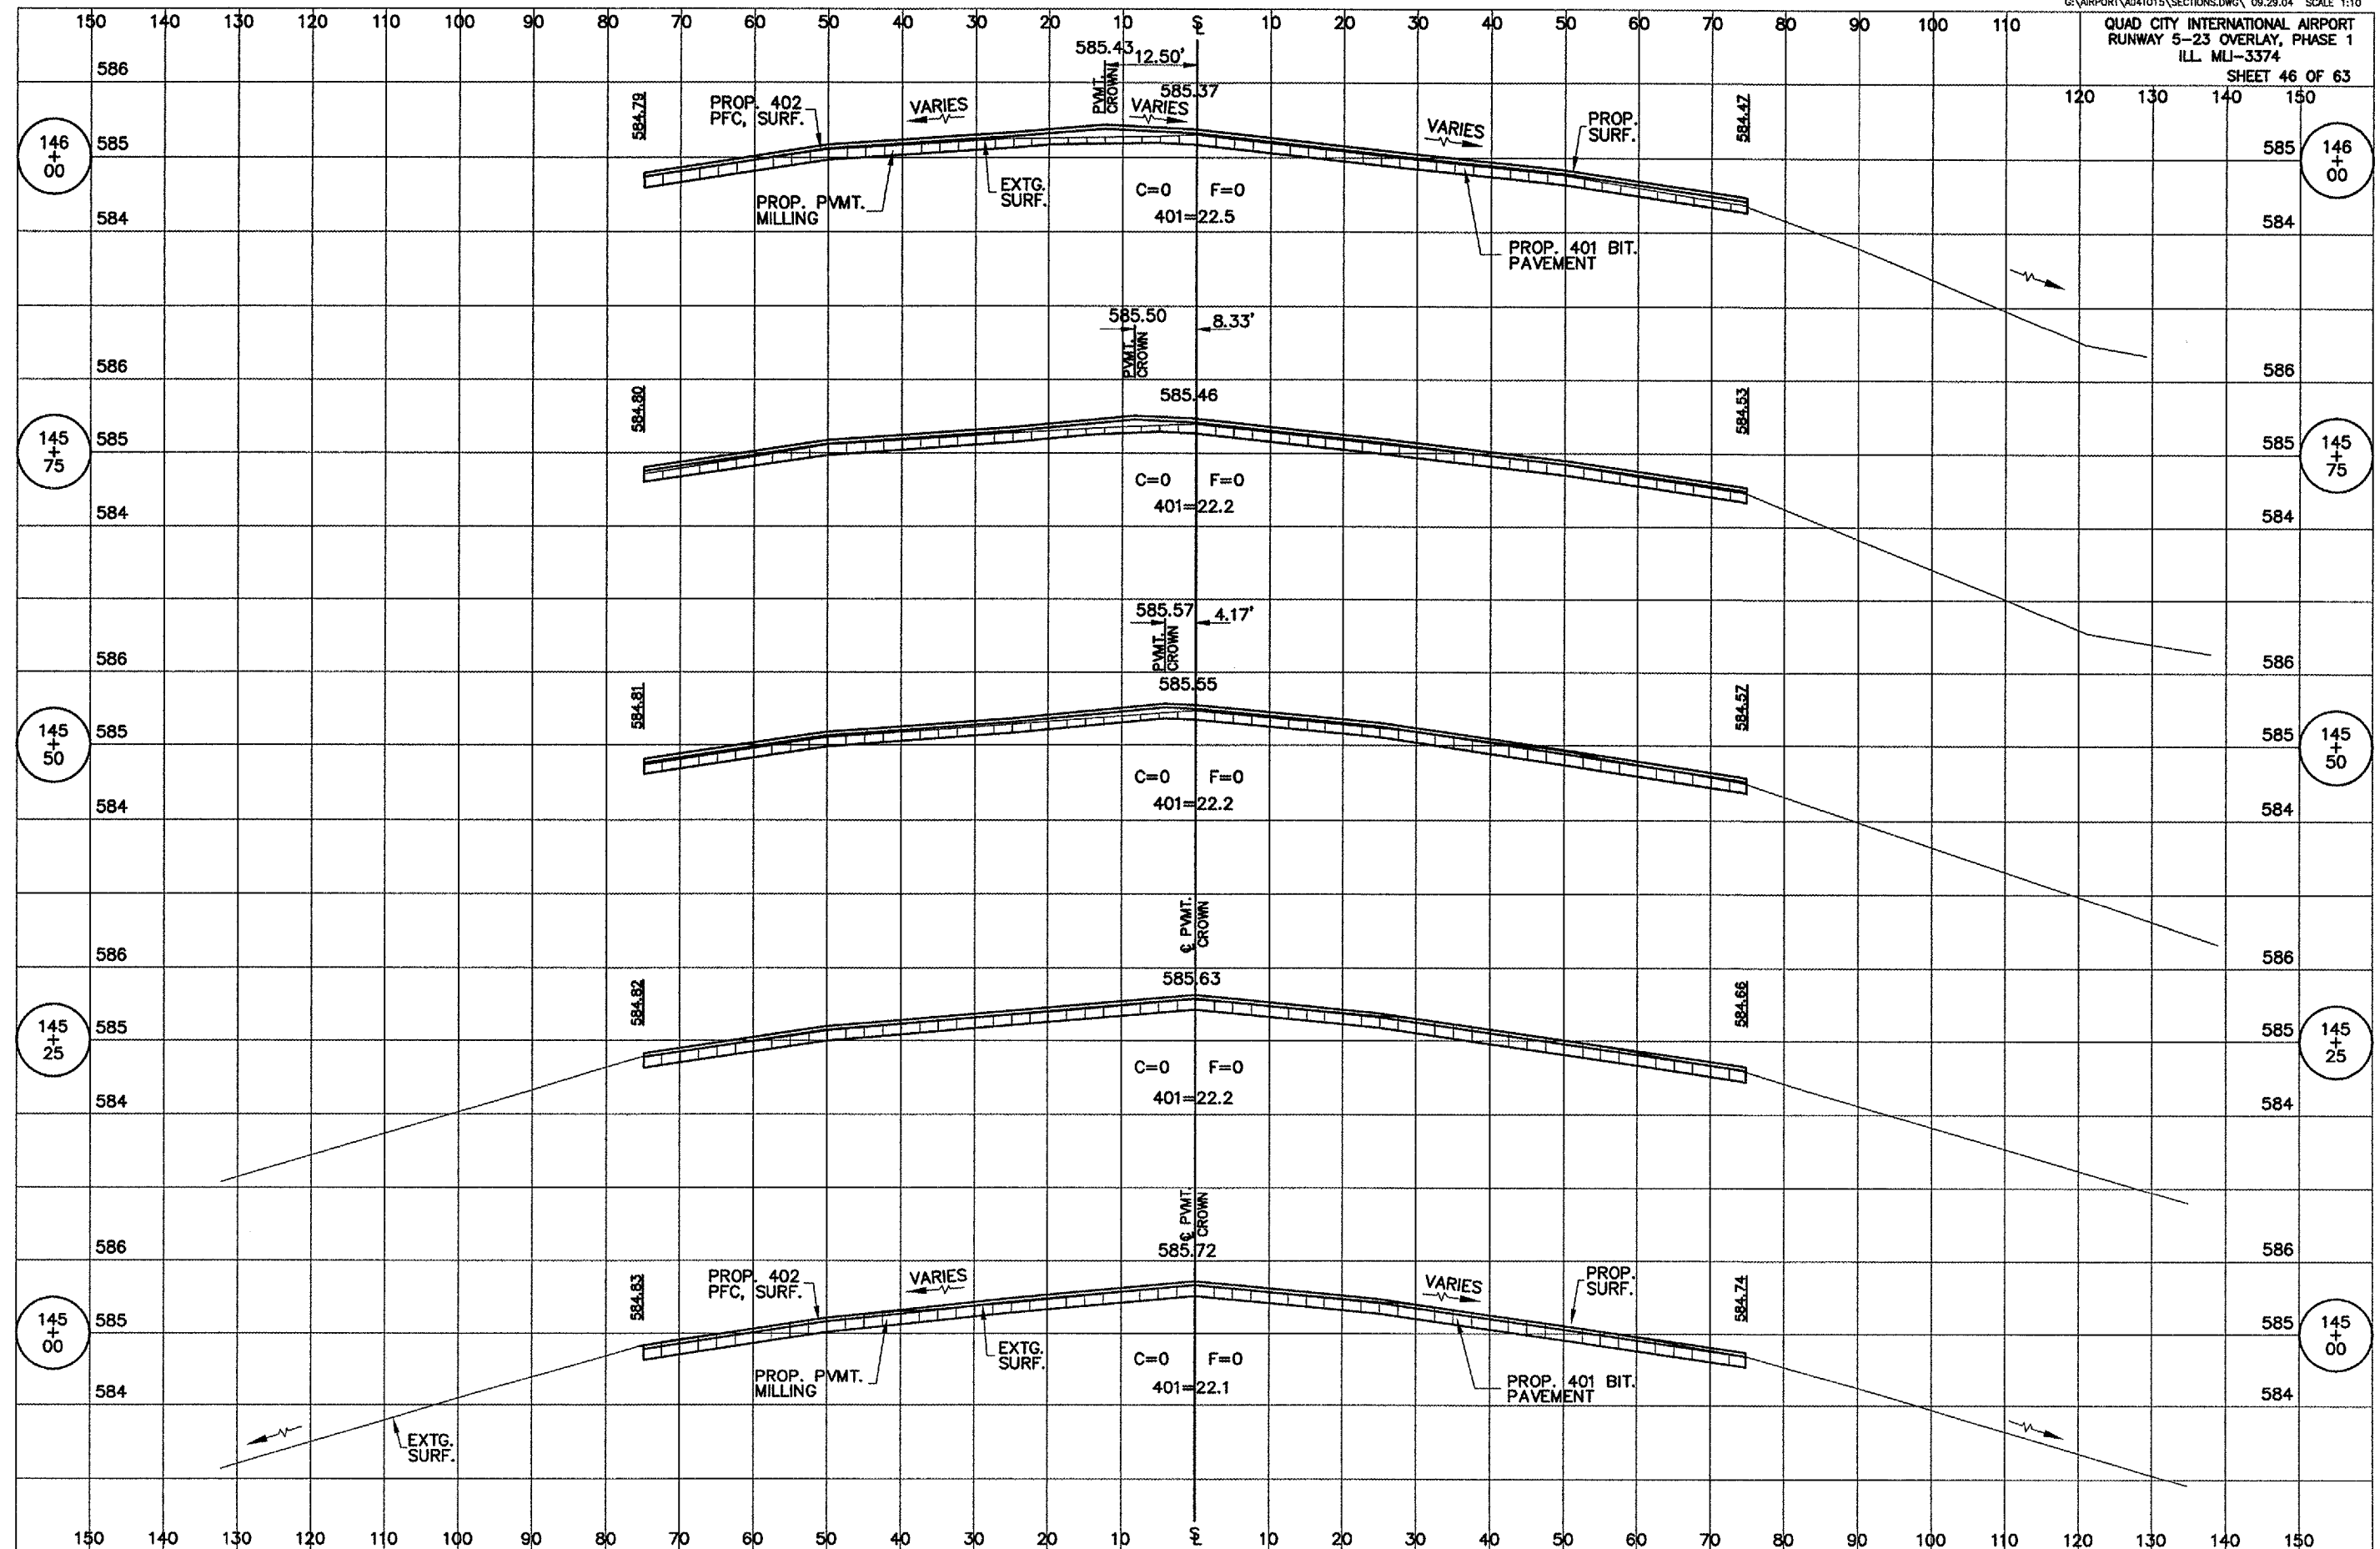


G:\airport\A04T015\SECTIONS.dwg, 1/26/2005 1:37:31 PM, jefm