


QU093

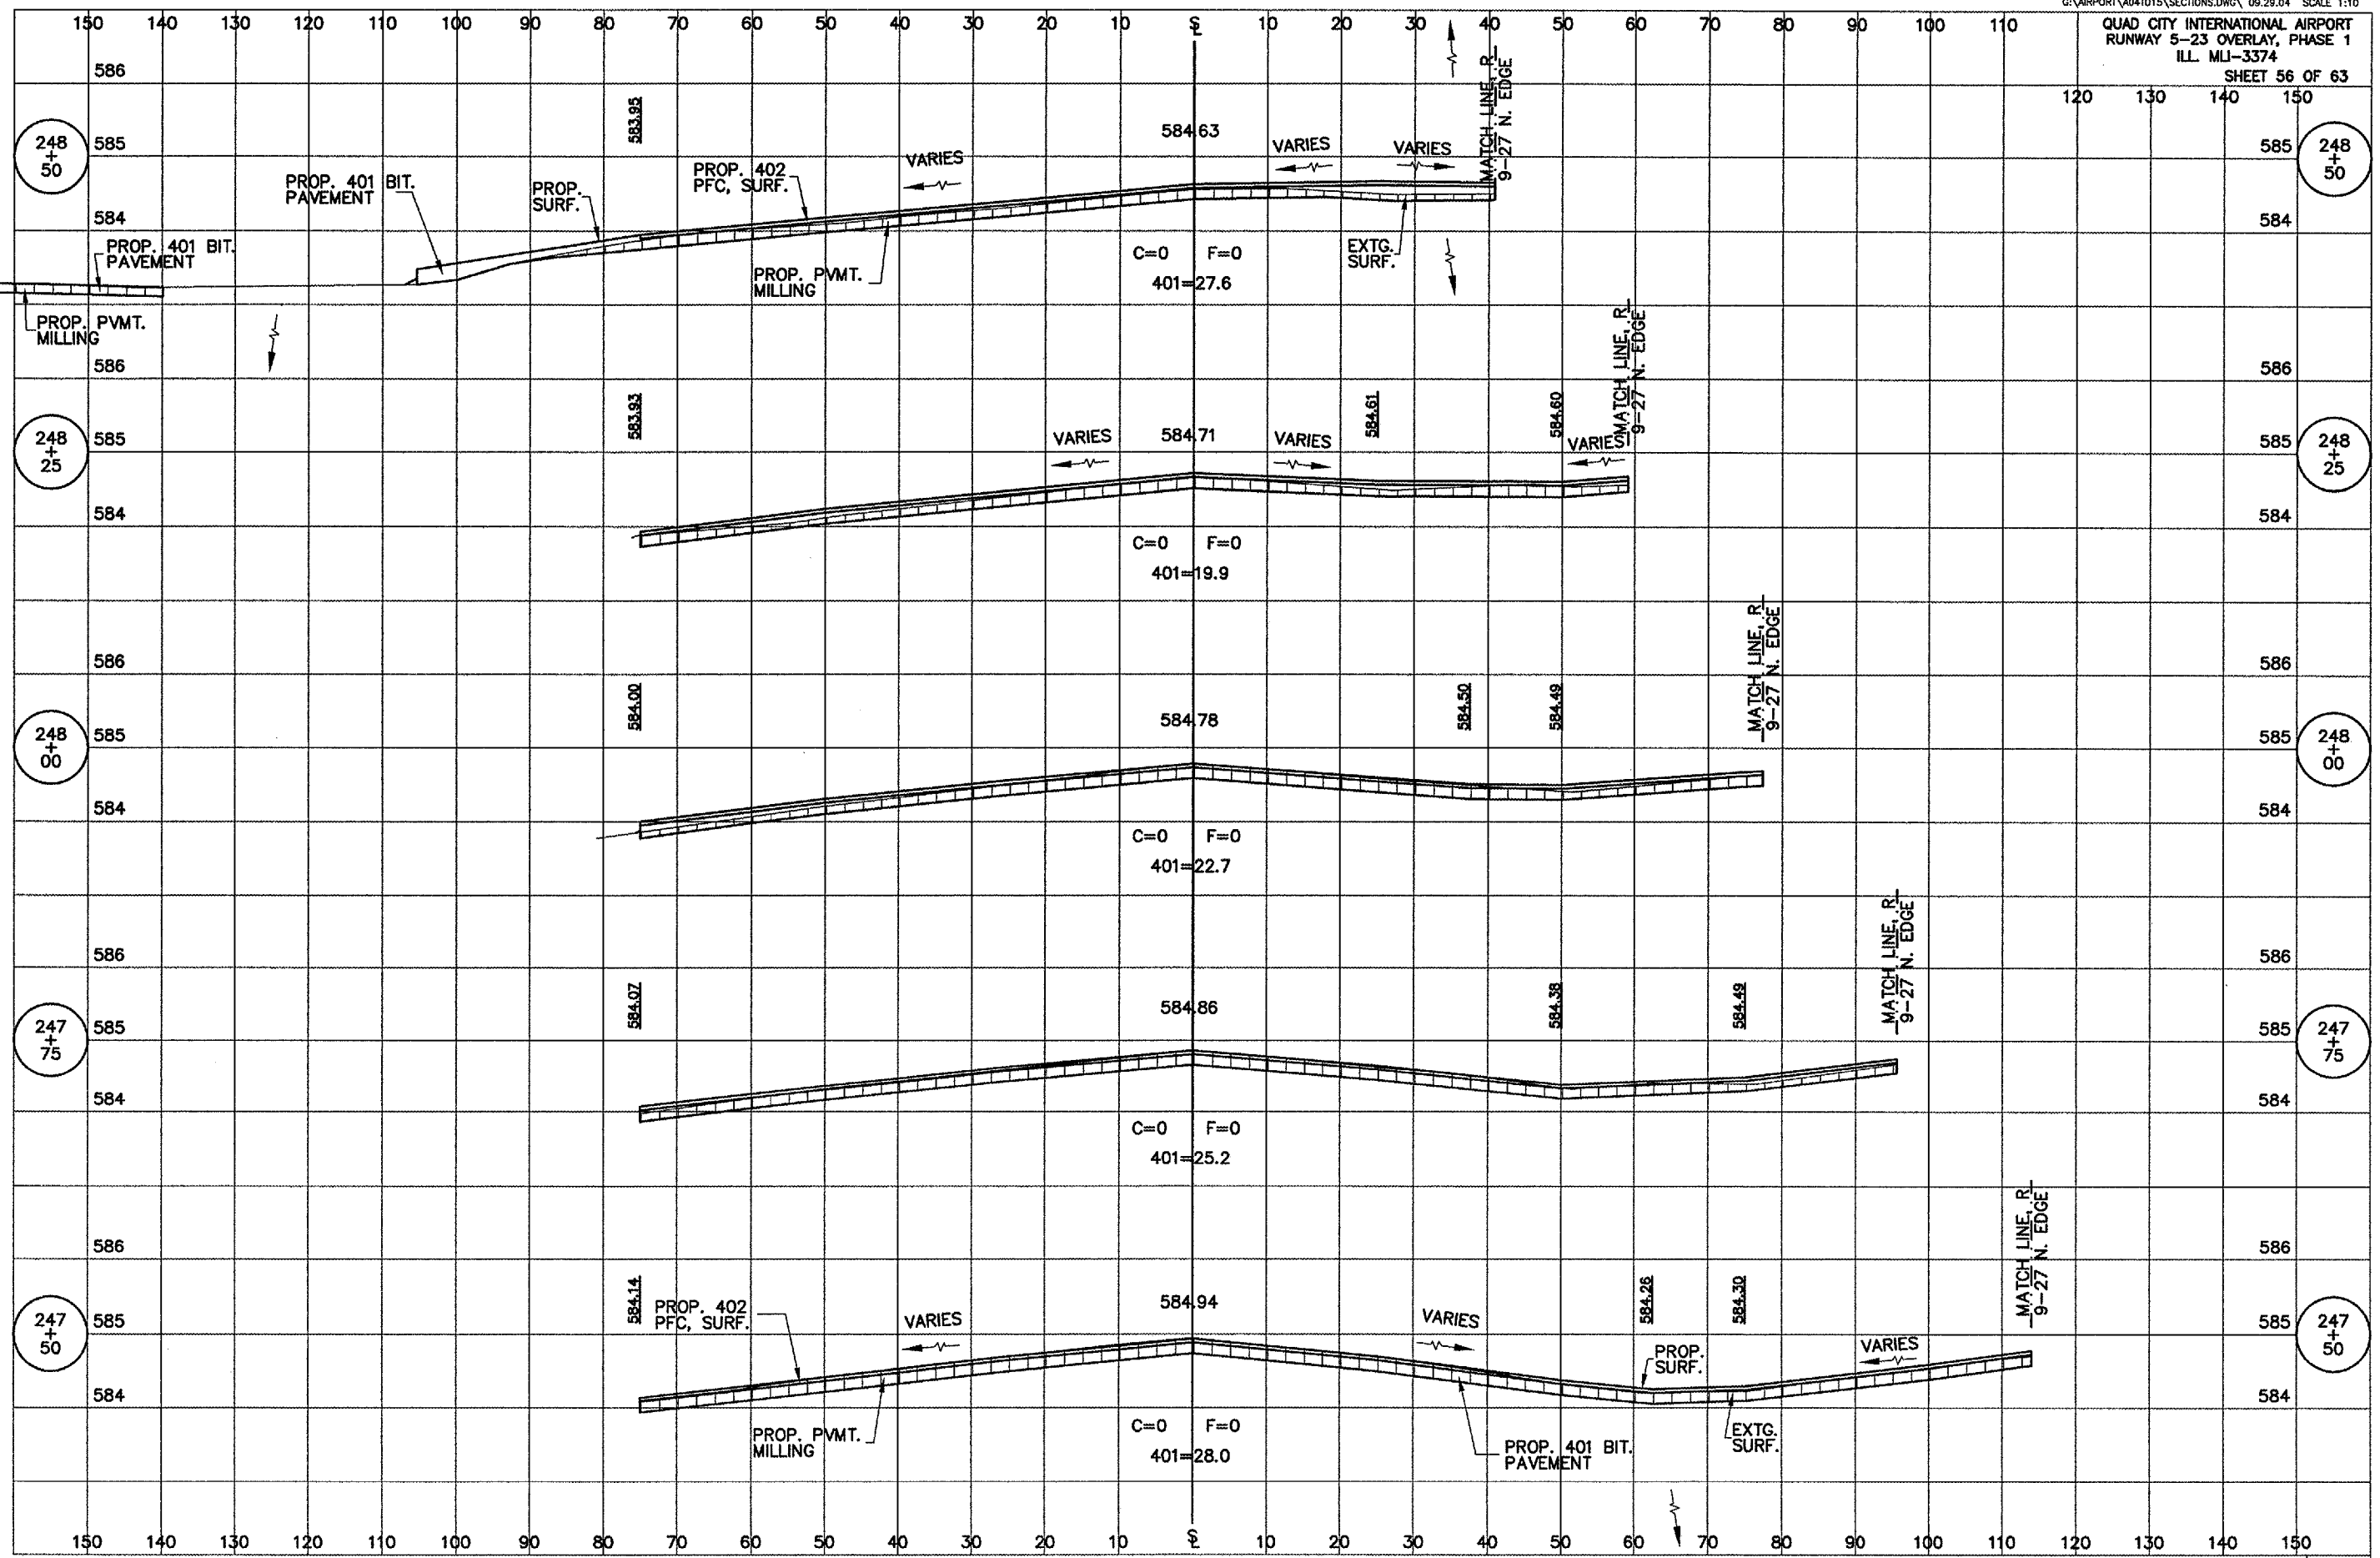


G:\Airport\A04T015\SECTIONS.DWG, 1/29/2005 1:53:55 PM, jefm