


QU093

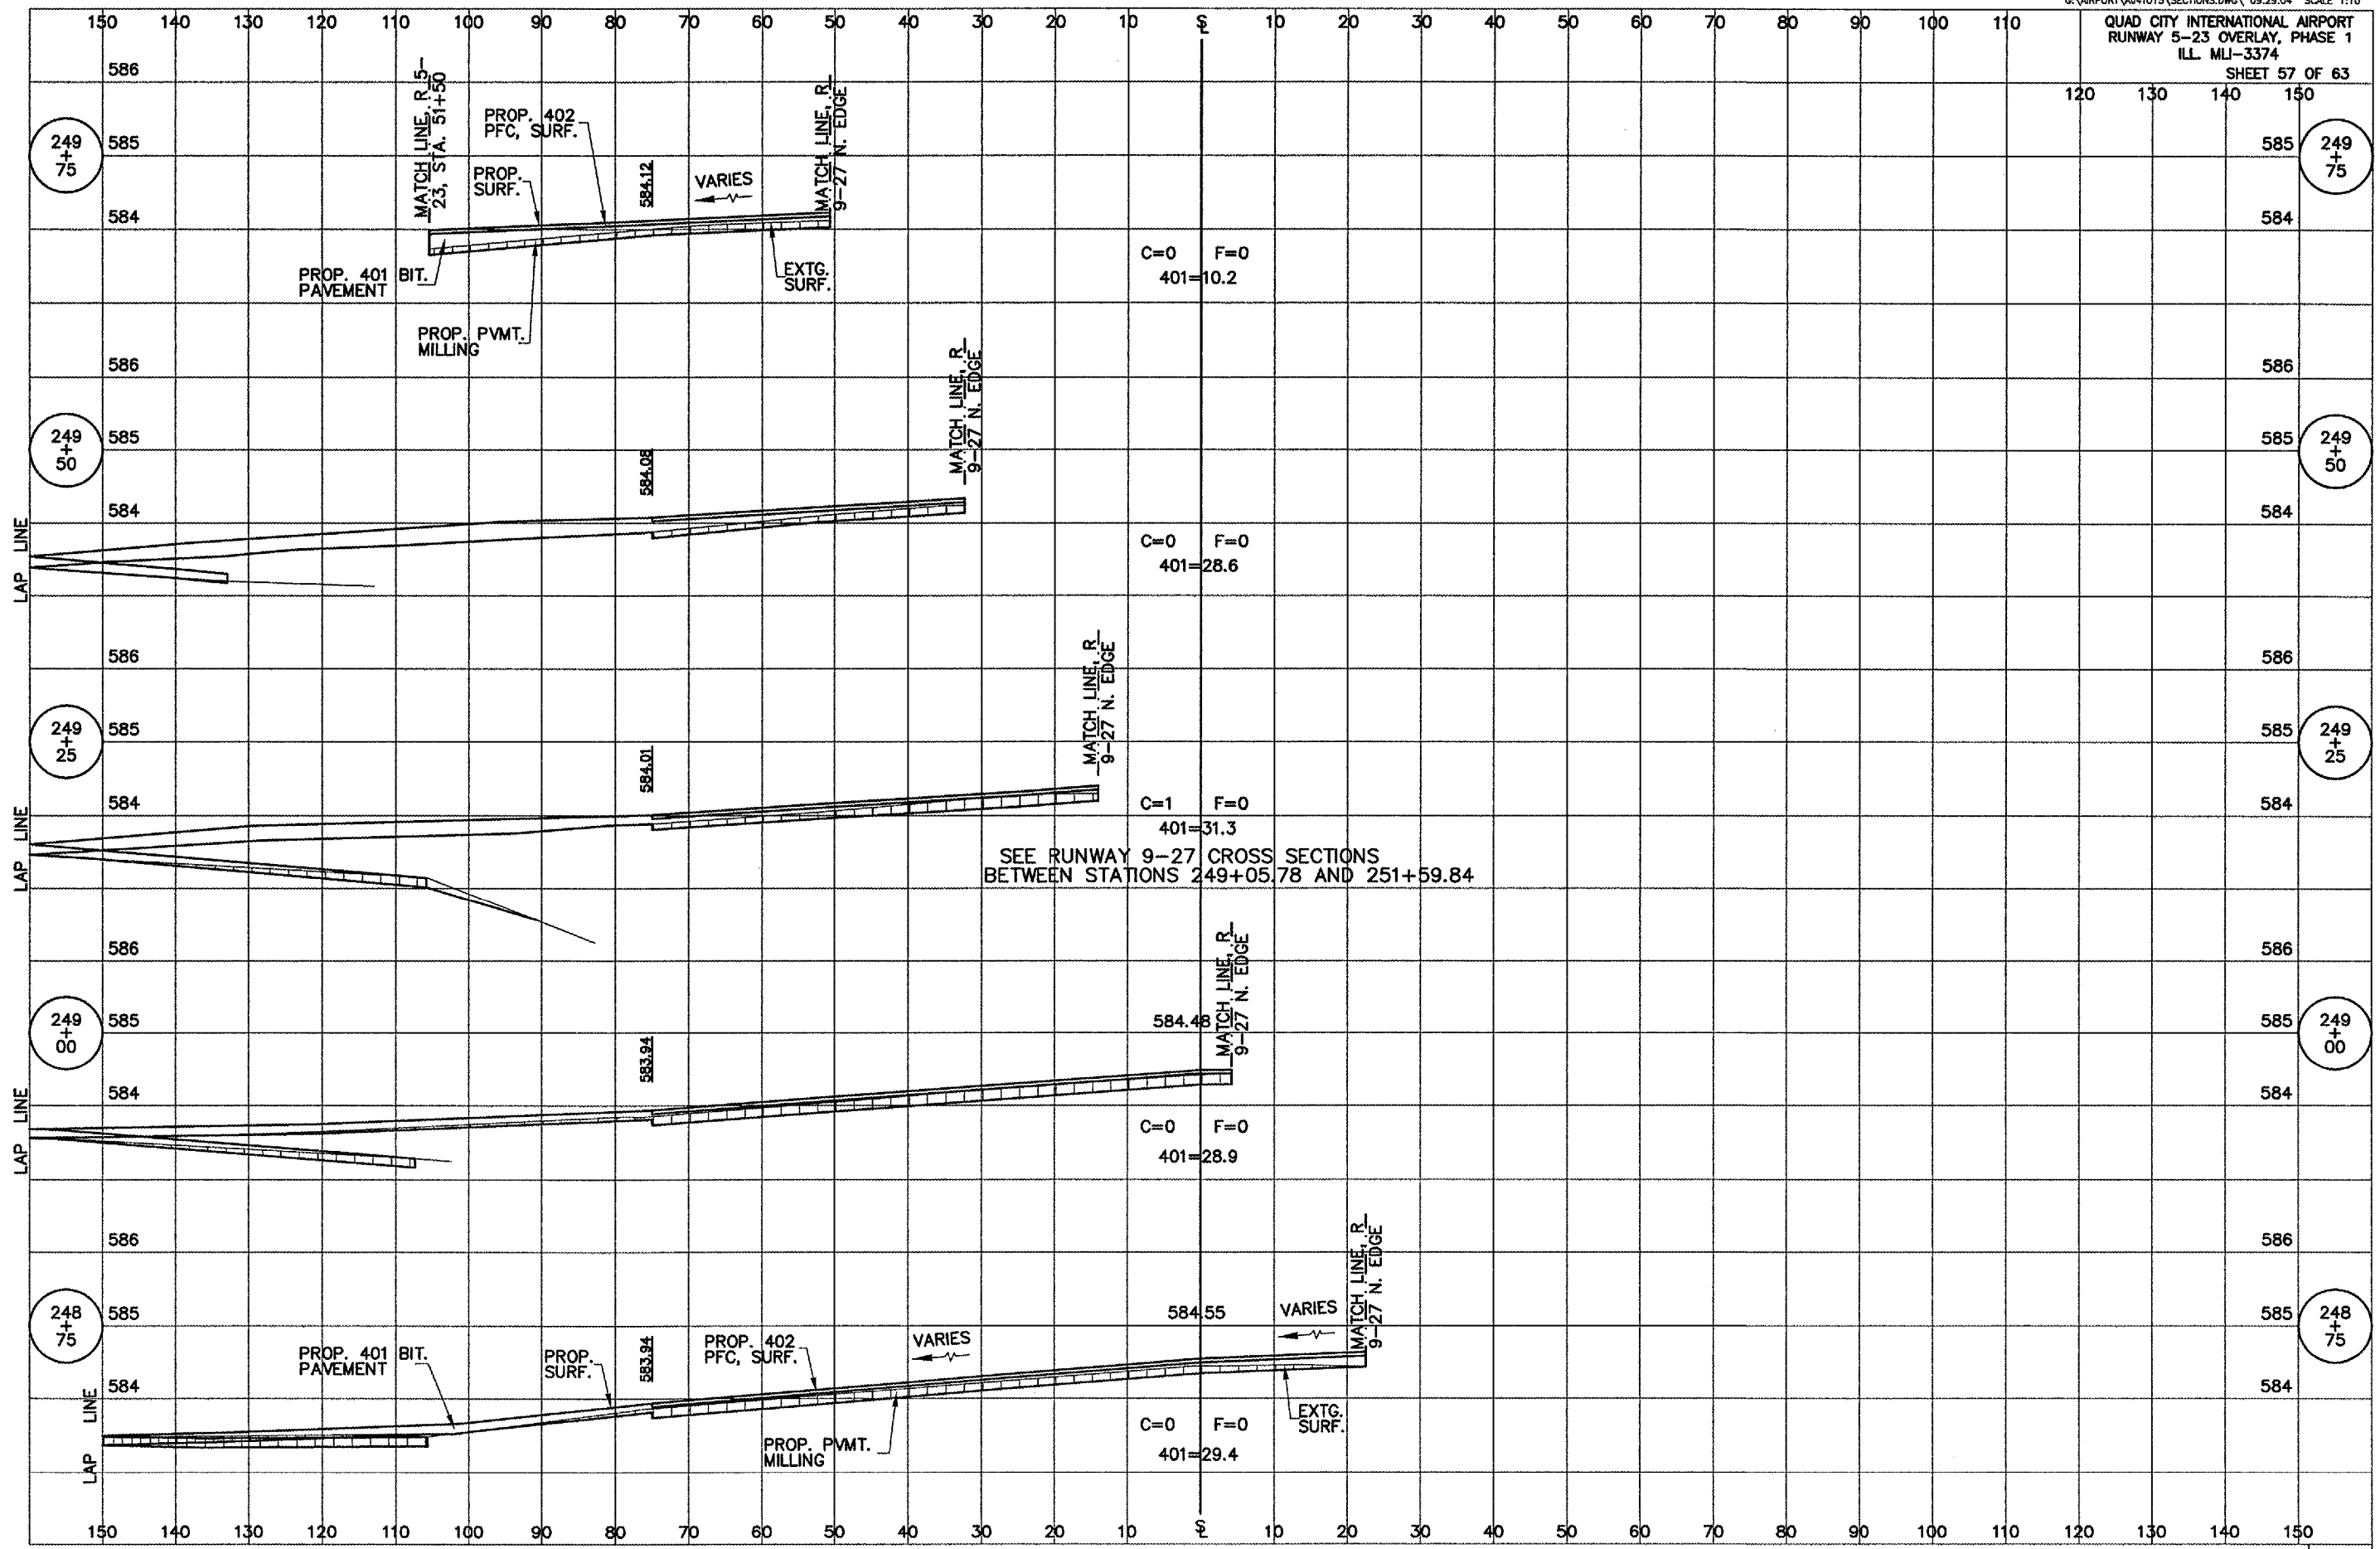


G:\airport\A04T015\SECTIONS.dwg, 1/26/2005 1:55:18 PM, jefm