


DATE	
BY	
NO.	
AREAS CHECKED	
AREAS	
TEMPLATE	
NOTE BOOK	
SURVEY	
FINISH	

DATE	
BY	
NO.	
AREAS CHECKED	
AREAS	
TEMPLATE	
NOTE BOOK	
SURVEY	
FINISH	

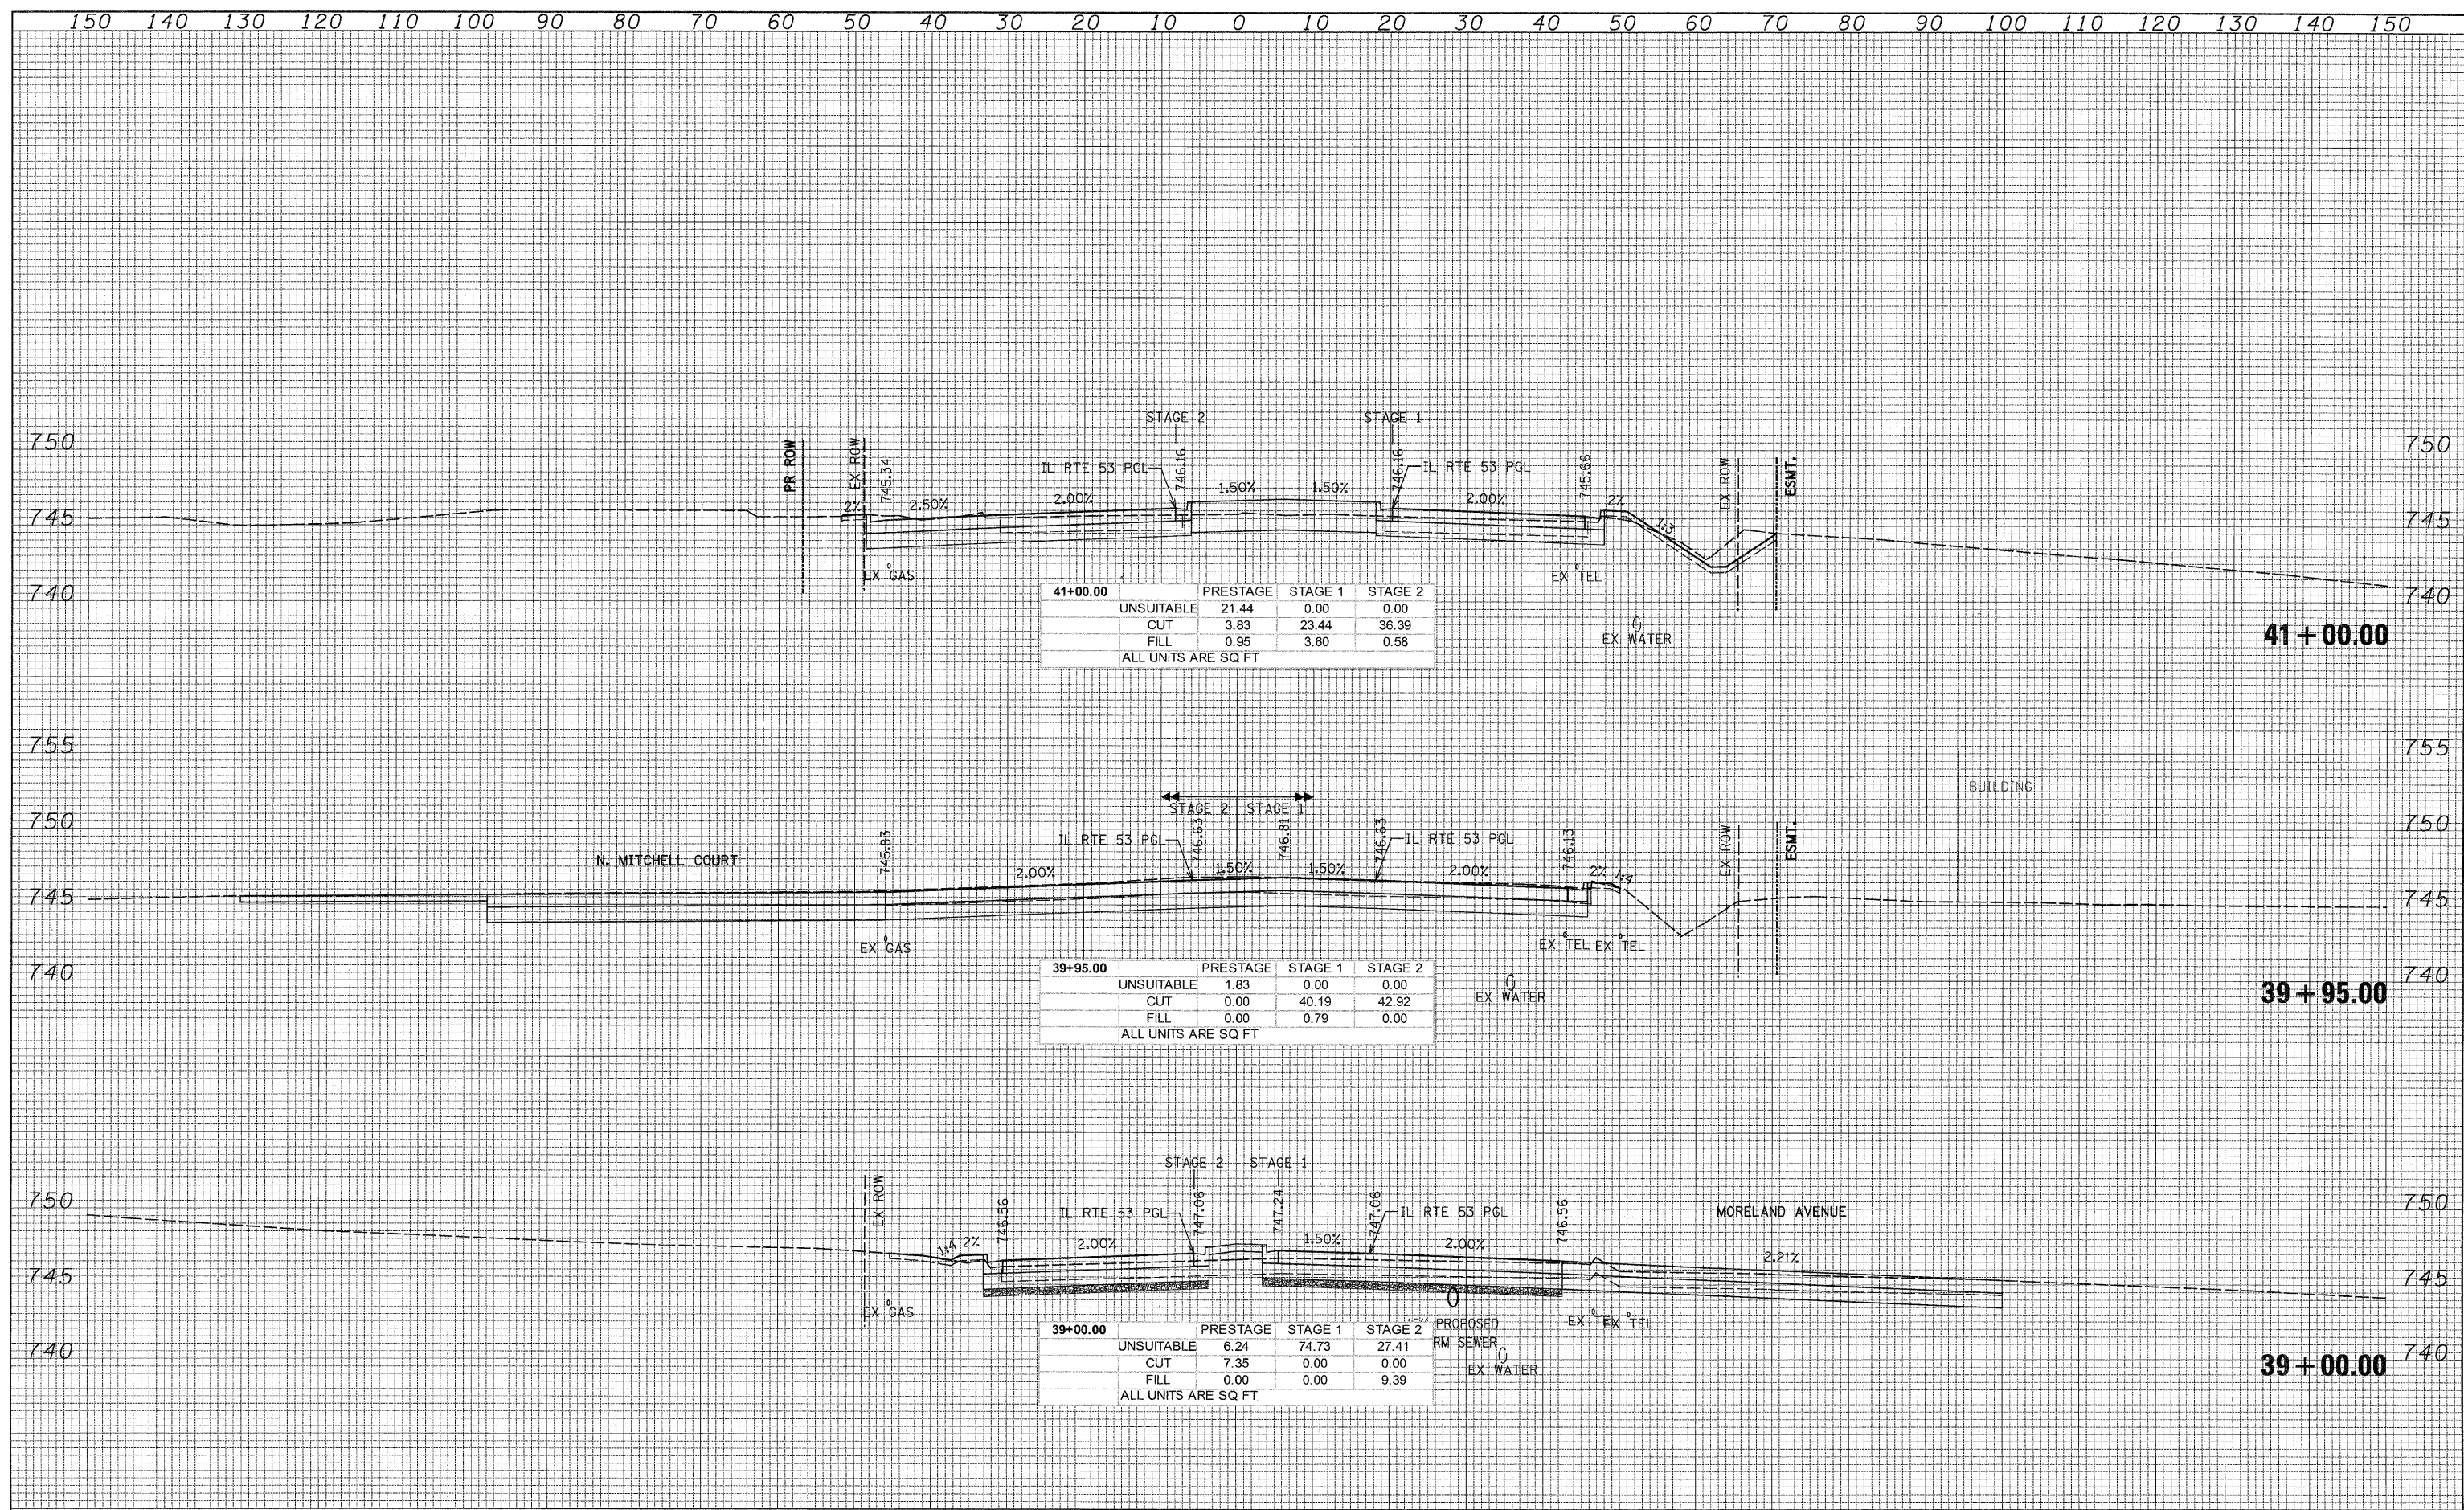

41+00.00	PRESTAGE	STAGE 1	STAGE 2
UNSUITABLE	21.44	0.00	0.00
CUT	3.83	23.44	36.39
FILL	0.95	3.60	0.58
ALL UNITS ARE SQ FT			

39+95.00	PRESTAGE	STAGE 1	STAGE 2
UNSUITABLE	1.83	0.00	0.00
CUT	0.00	40.19	42.92
FILL	0.00	0.79	0.00
ALL UNITS ARE SQ FT			

39+00.00	PRESTAGE	STAGE 1	STAGE 2
UNSUITABLE	6.24	74.73	27.41
CUT	7.35	0.00	0.00
FILL	0.00	0.00	9.39
ALL UNITS ARE SQ FT			

G:\1001\9356_A02 (IL53)\Drawings\CADD Sheets\019139797-ah-t-xsh.tl_657-748.dgn